


Existing Elevation 1

SCALE:1:50@A3


AD-01.3

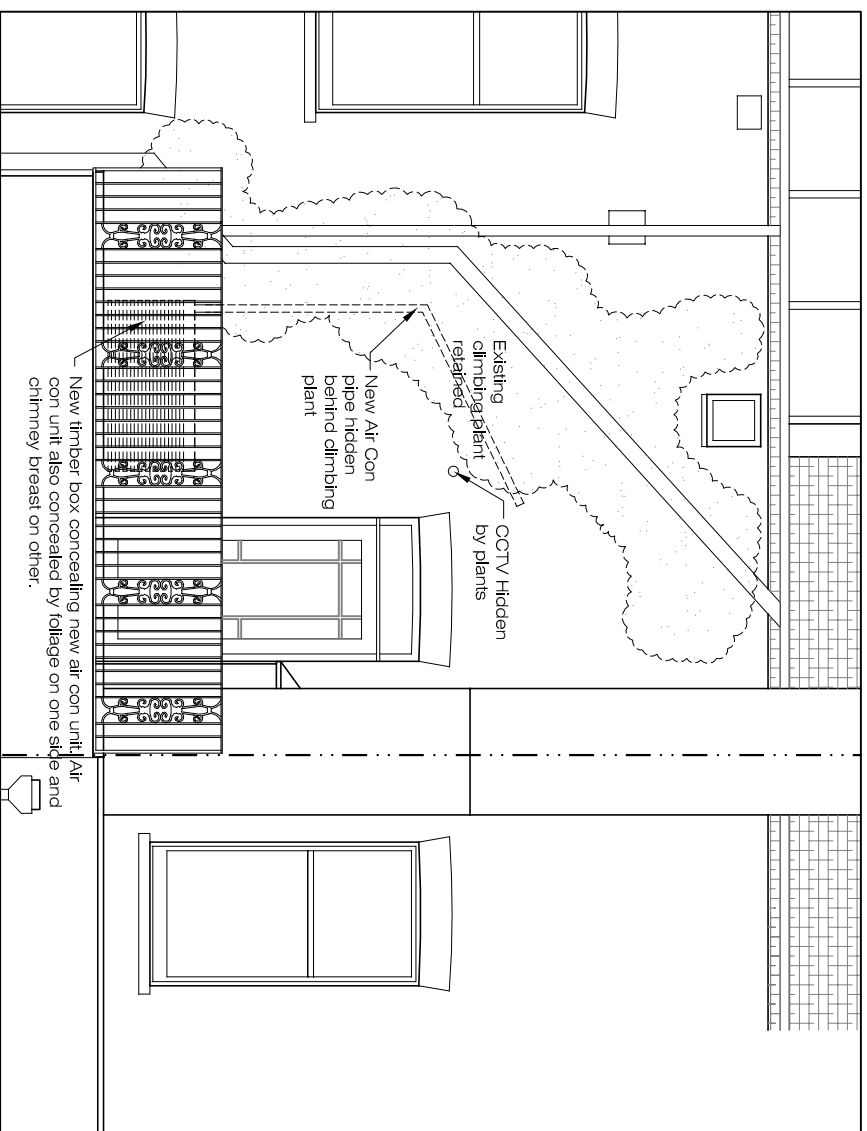

Proposed Elevation 1

SCALE:1:50@A3


AD-01.3

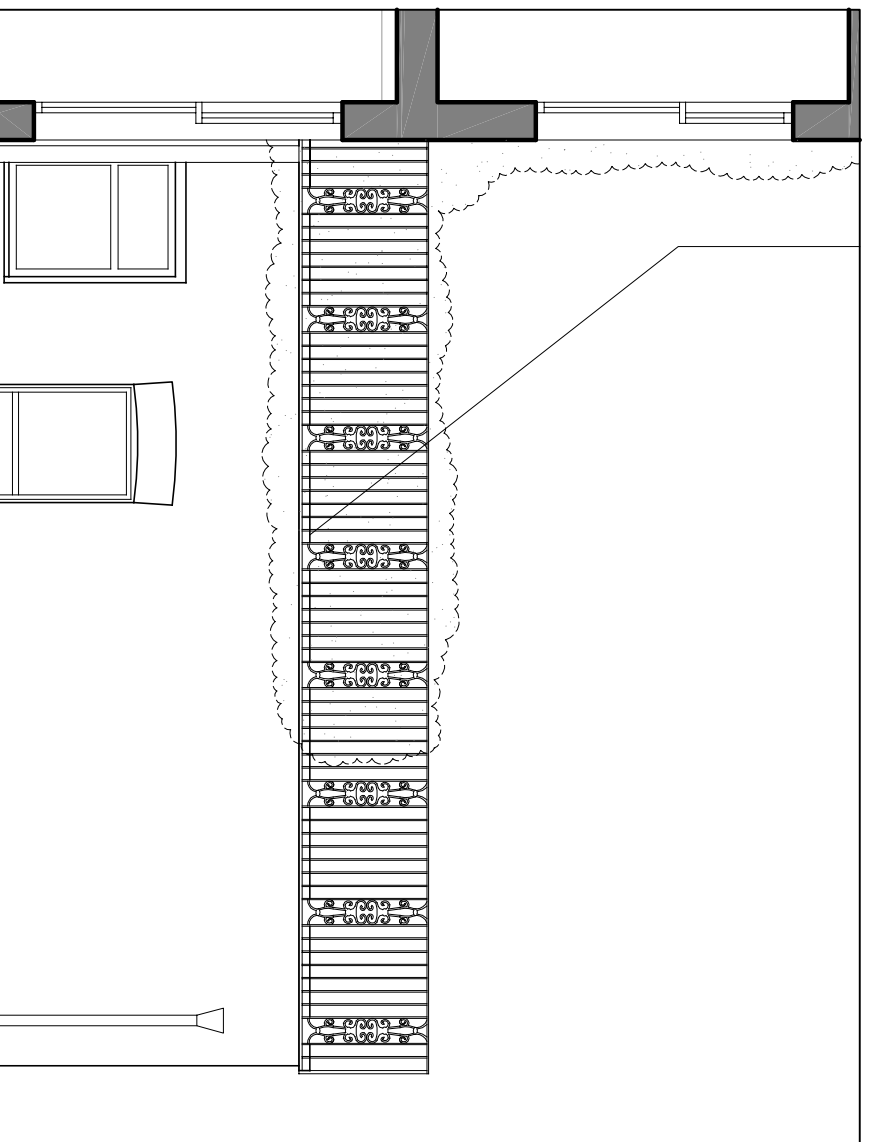

Existing Elevation 2

SCALE:1:50@A3


AD-01.3

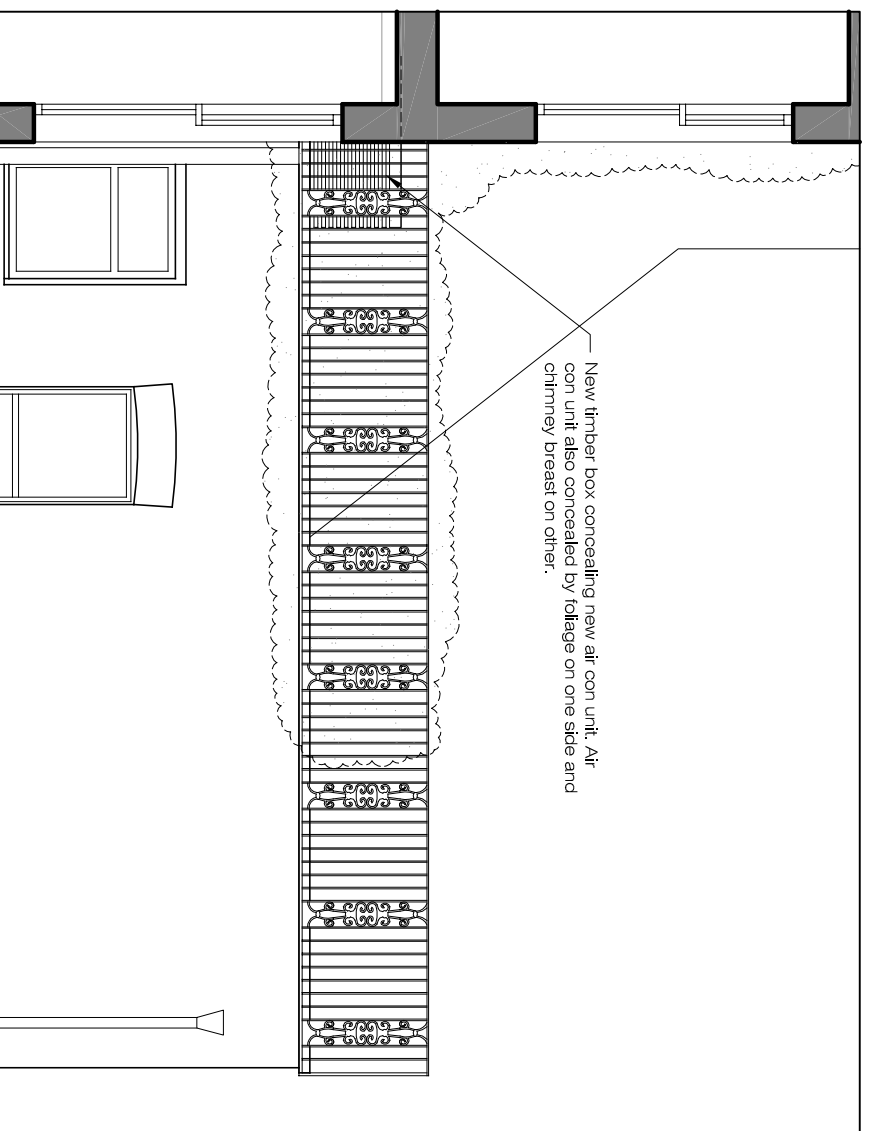

Proposed Elevation 2

SCALE:1:50@A3

AD-01.3

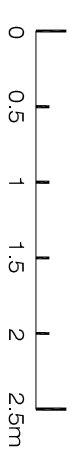

PLEASE NOTE:

1. ALL DIMENSIONS TO BE CHECKED ON SITE BEFORE FABRICATION.
2. CONTRACTOR TO REFER TO ENGINEER'S DRAWINGS BEFORE PROCEEDING WITH WORKS.
3. ALL DRAWINGS AND DESIGNS ARE COVERED BY DESIGN RIGHT (INTELLECTUAL PROPERTY), AND MAY NOT BE DISTRIBUTED, COPIED OR ISSUED WITHOUT WRITTEN PERMISSION OF XUL ARCHITECTURE.
4. ALL DESIGN CONCEPTS ARE THE SOLE PROPERTY OF XUL ARCHITECTURE AND NO ADAPTATIONS, REPRODUCTIONS OR COPIES MAY BE MADE WITHOUT WRITTEN PERMISSION OF XUL ARCHITECTURE.
5. THESE DRAWINGS ARE SUBJECT TO ANY VARIATION REQUIRED OR RECOMMENDATION BY ANY STATUTORY AUTHORITY, OR FOR THE BETTER CARRYING OUT OF THE WORKS.
6. SAMPLES TO BE PROVIDED BY CONTRACTOR FOR XUL ARCHITECTURE APPROVAL.
7. ALL FINISHES TO XUL ARCHITECTURE SATISFACTION.
8. ALL DRAWINGS TO BE APPROVED BY XUL ARCHITECTURE BEFORE CONSTRUCTION.

ADDITIONAL NOTES:

ALL WINDOWS TO BE CHANGED FROM SINGLE TO DOUBLE GLAZED 'LIKE FOR LIKE' RETAINING EXISTING APPEARANCE AND MATERIALS WITH VENTROLA SYSTEM.

REVISIONS

| No | Date | Description Issue For | Issue By |
|----|------------|--------------------------|-------------|
| 00 | 18.04.2014 | FOR INFORMATION | LP |
| 01 | 23.04.2014 | FOR PLANNING | LP |

Client
PRIVATE CLIENT

Project
11 Willoughby Road
London NW3 1RT

Title
**EXISTING AND PROPOSED
TERRACE ELEVATIONS**

| Scale | Dwg. No. | Rev. |
|---------|----------------|------|
| 1:50@A3 | AD-01.3 | 01 |
| Date | 10/04/14 | |
| Drawn | LP | |
| Checked | SS | |
| | Project Number | |
| | 1364 | |