




EXISTING SECTION 1

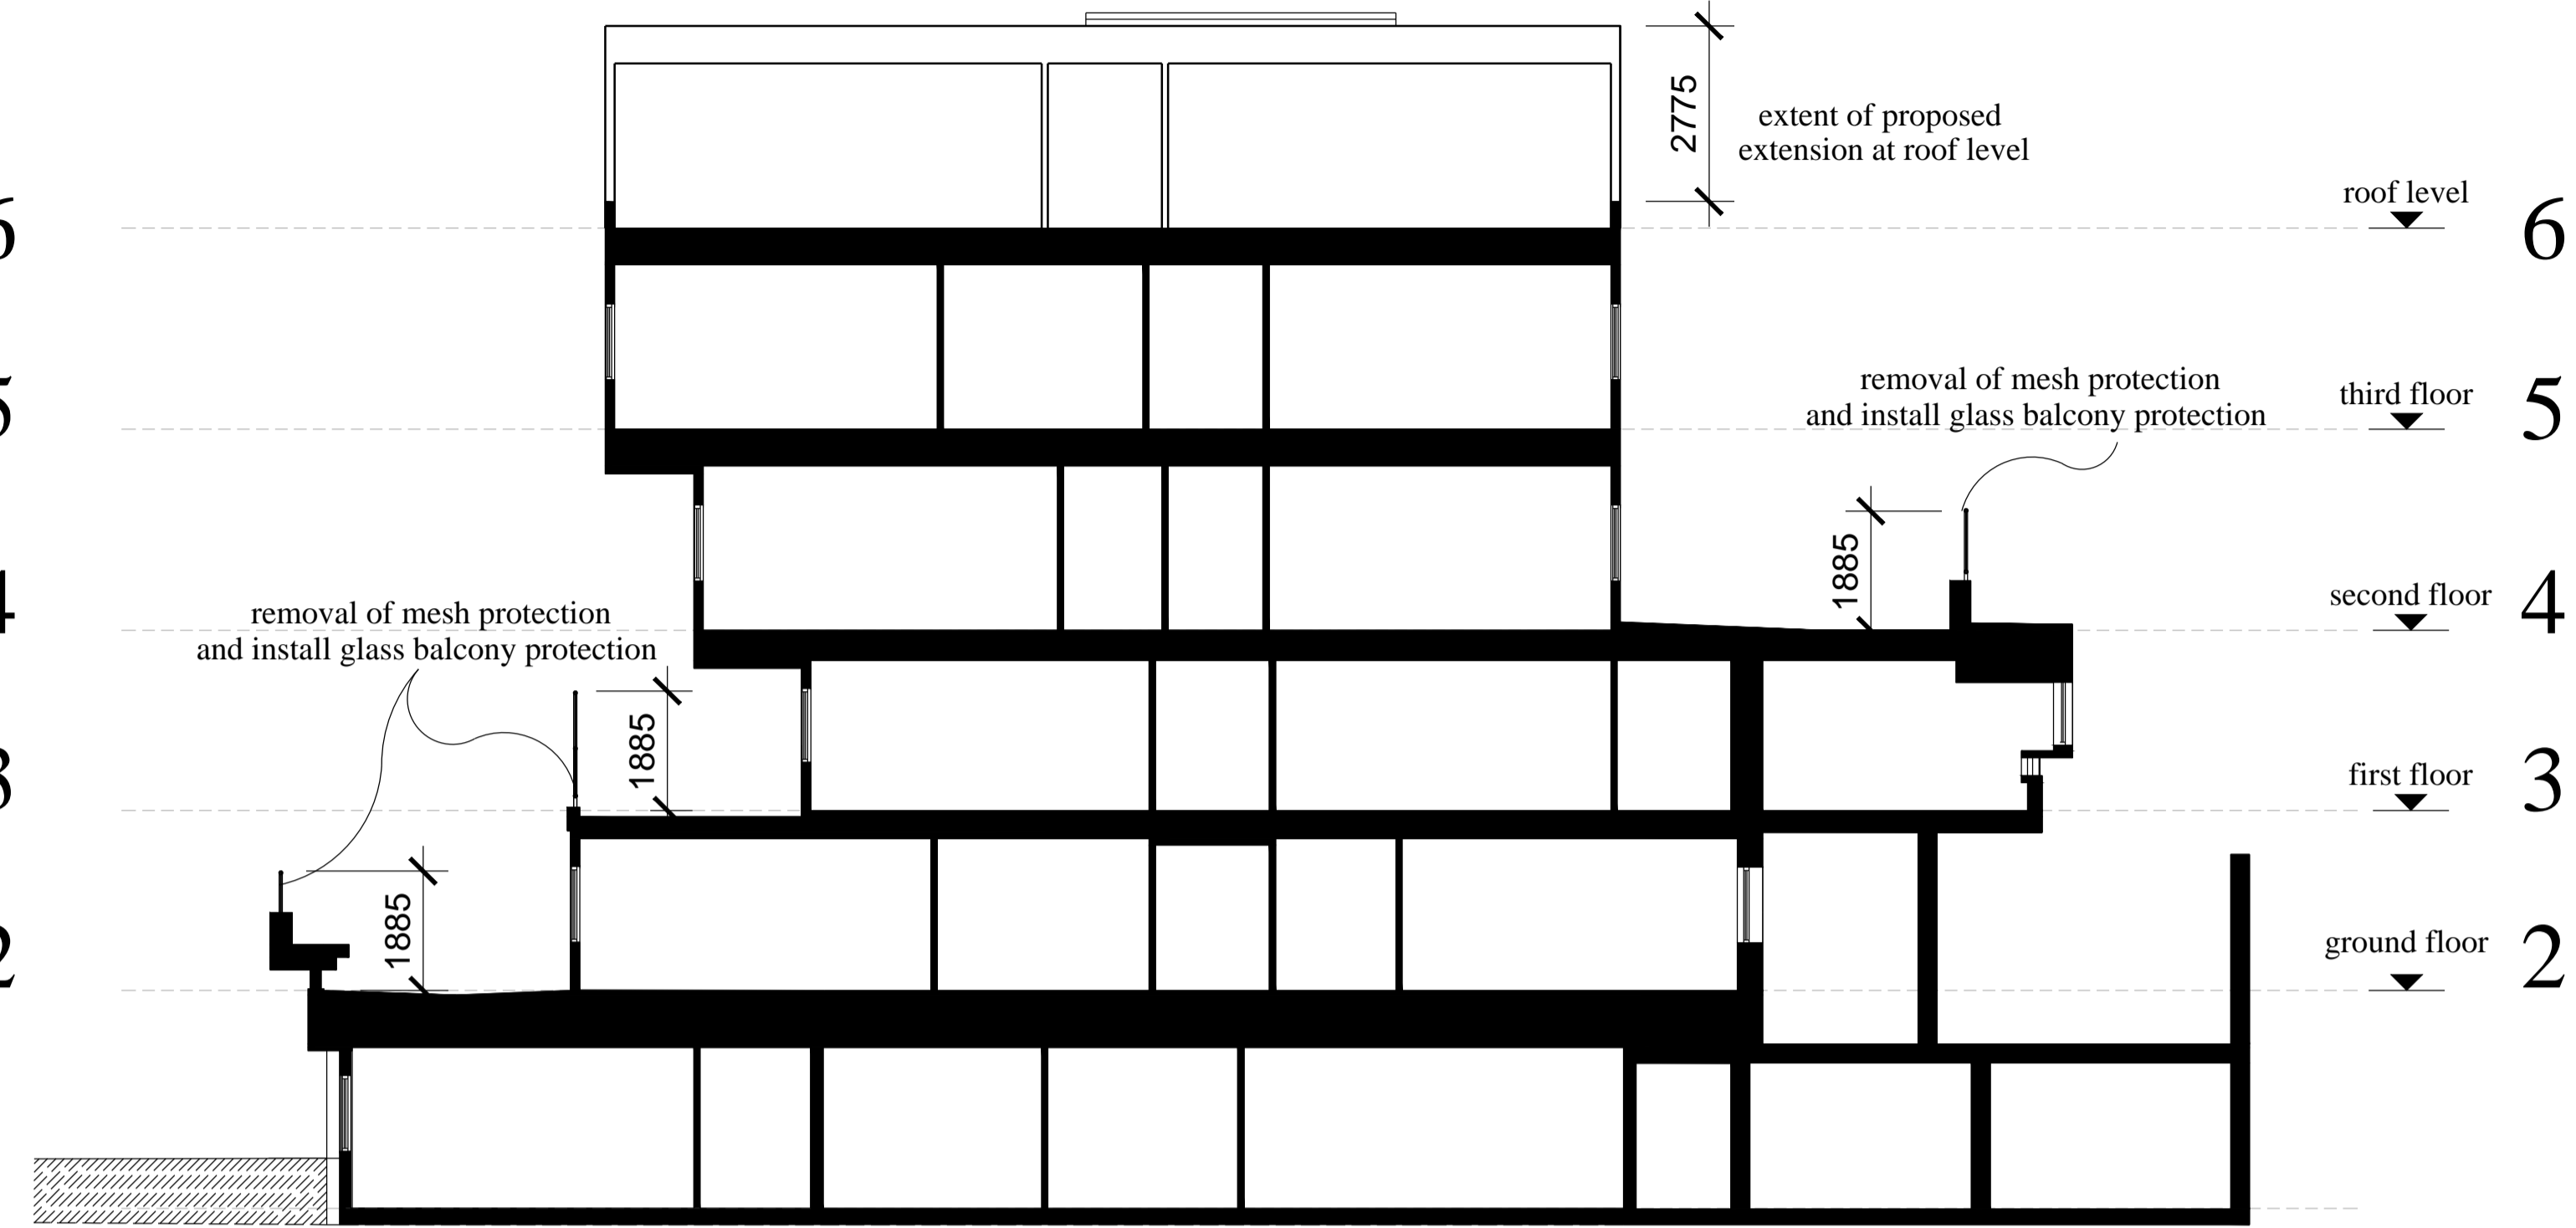

PROPOSED SECTION 1

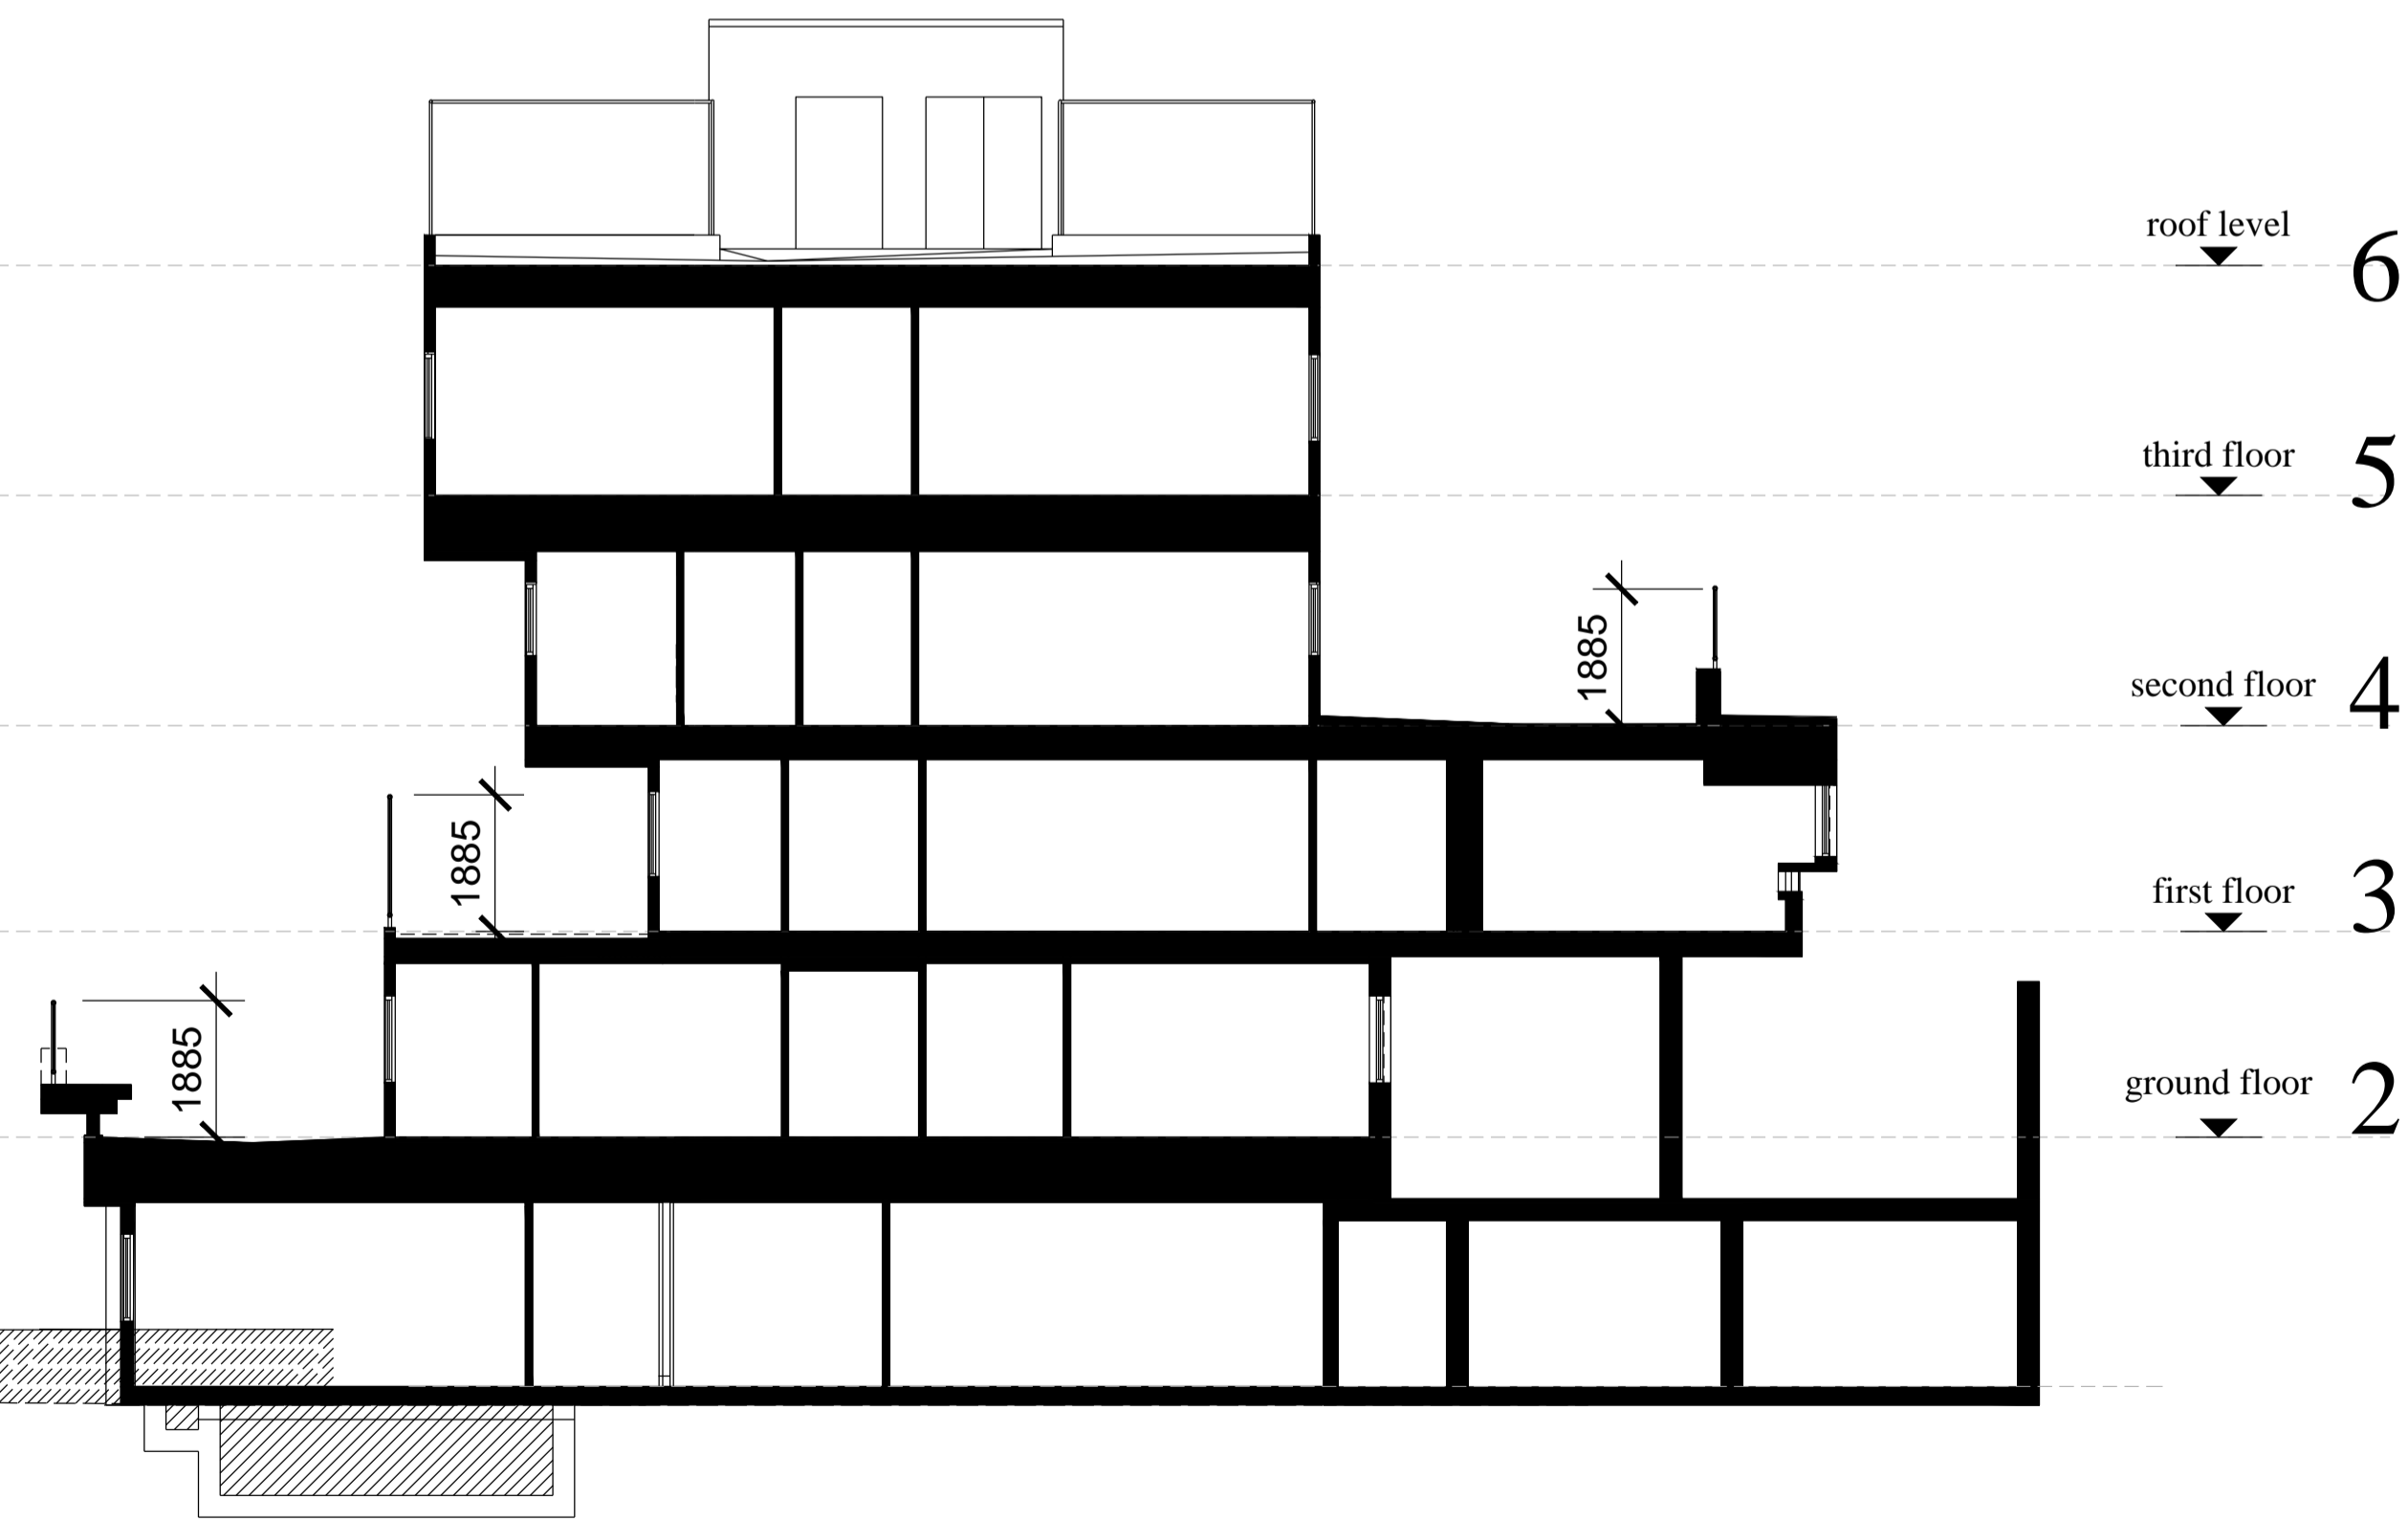

EXISTING SECTION 2

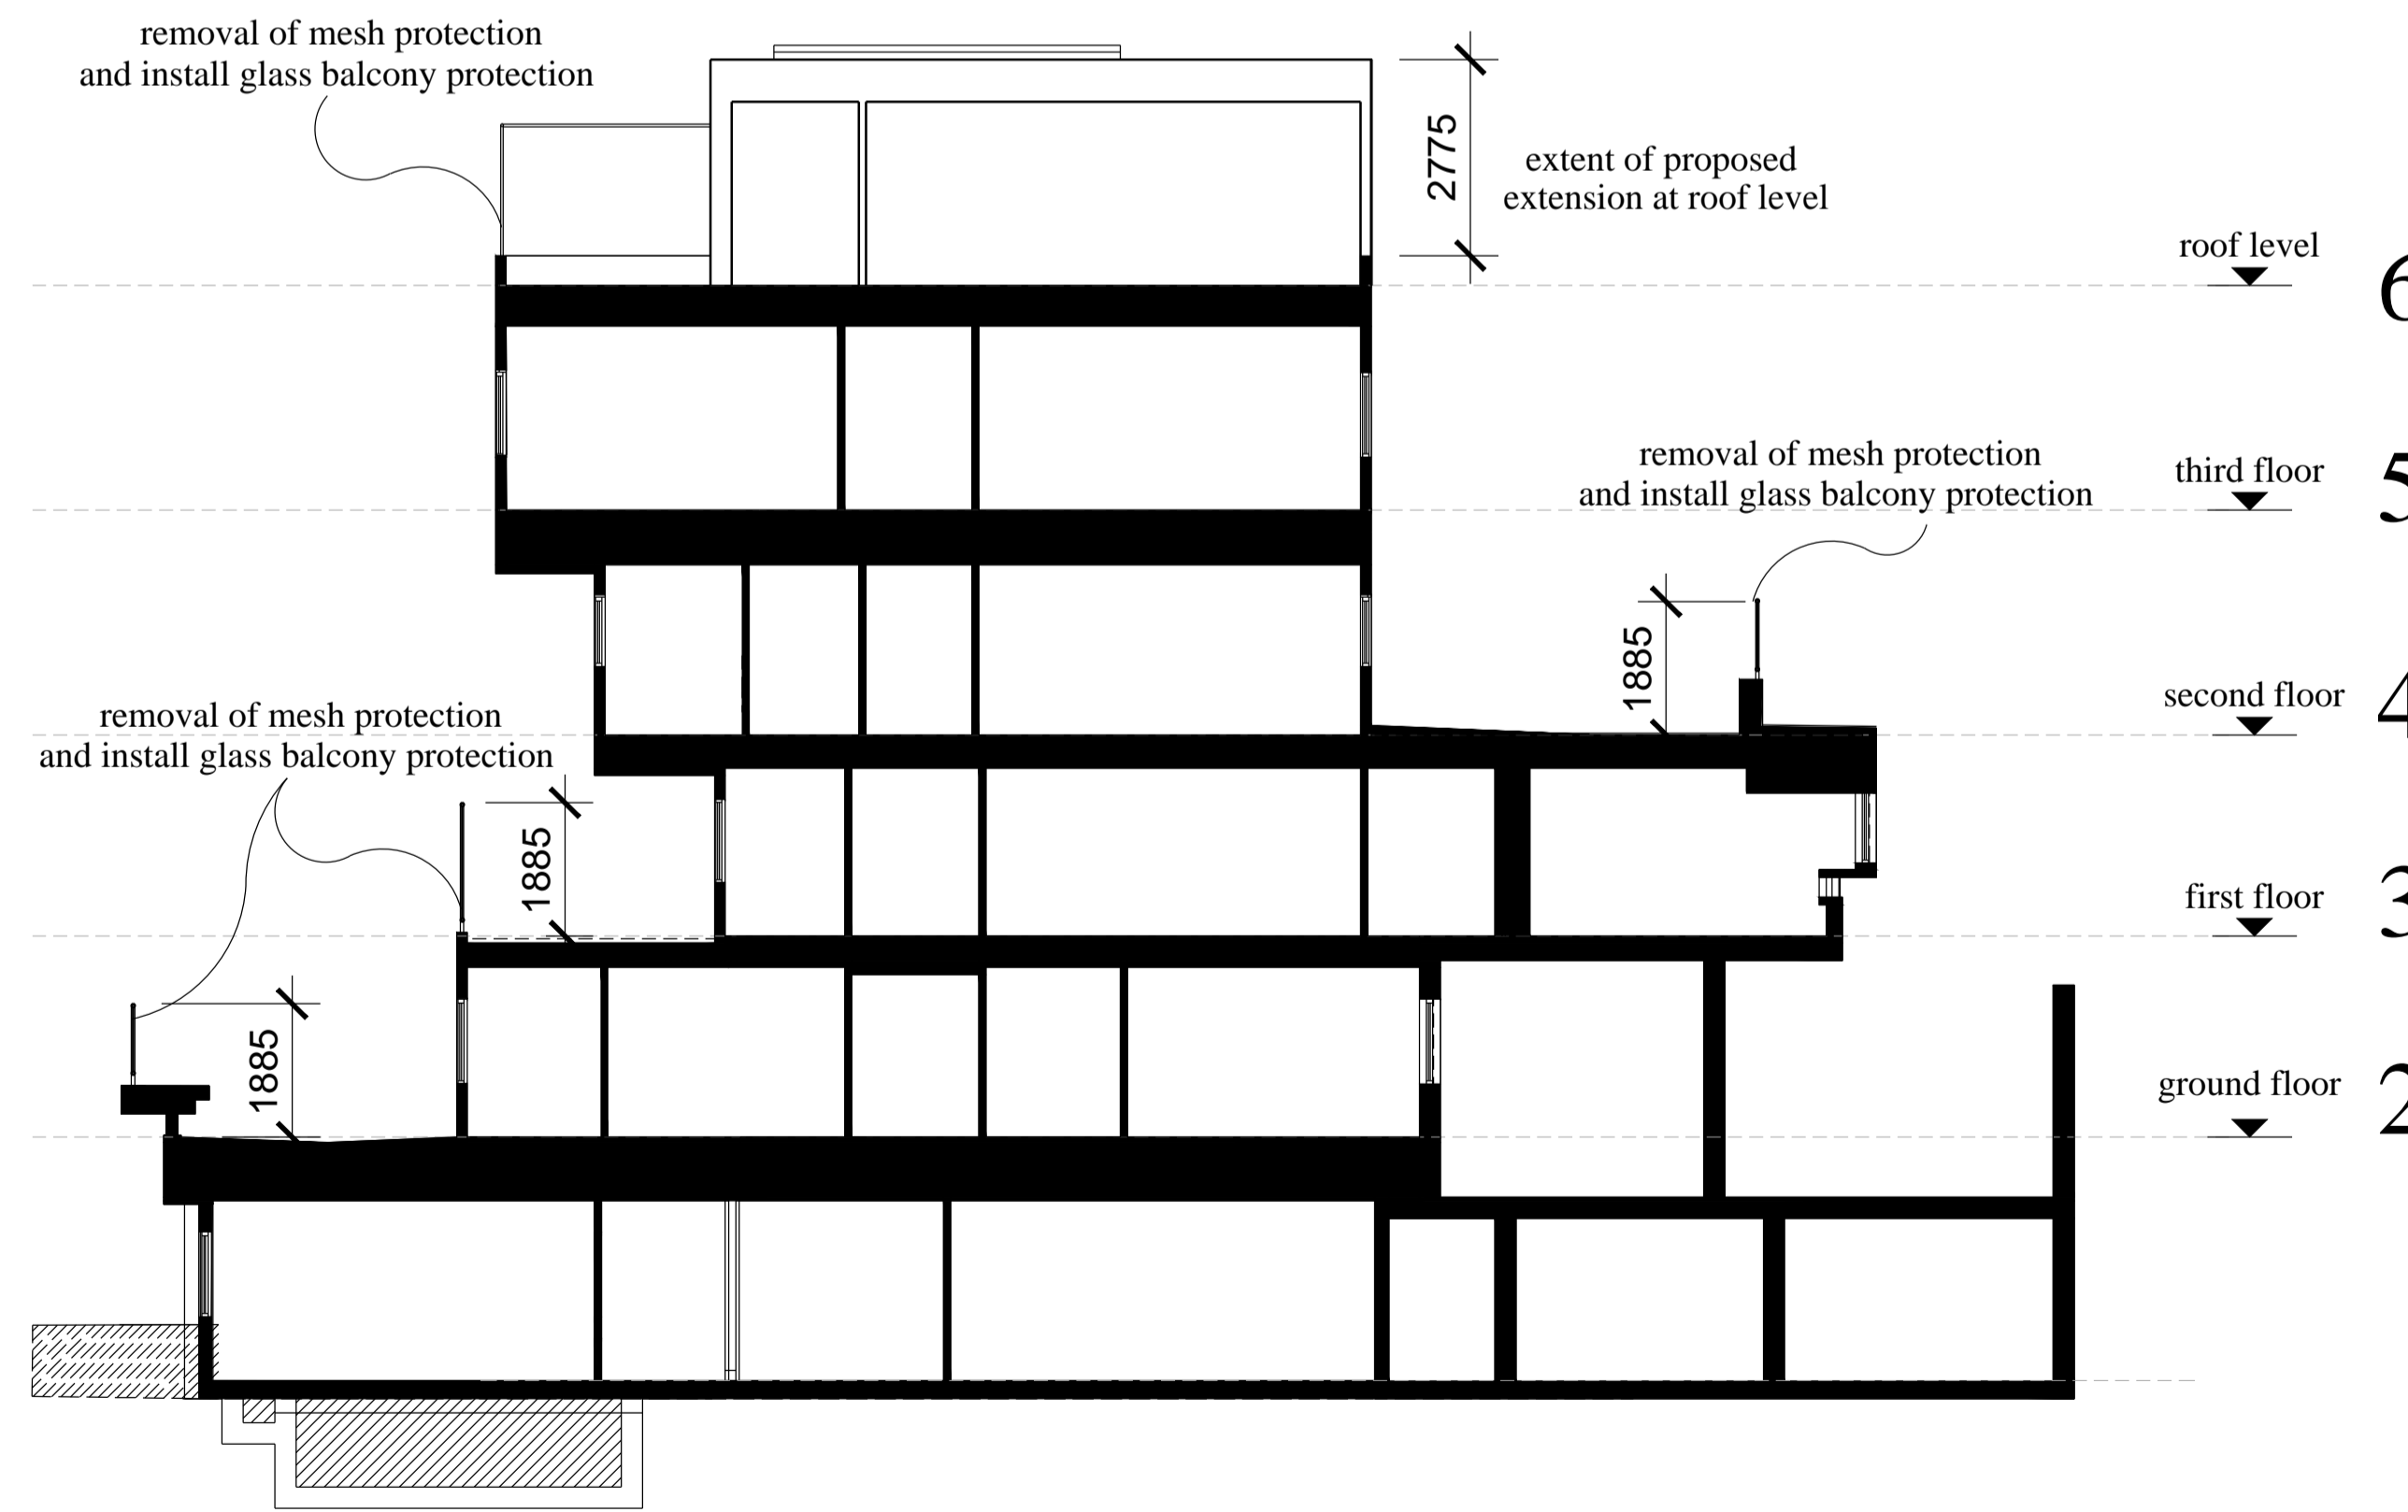

PROPOSED SECTION 2

DWA ARCHITECTS



DWA Architects Ltd  
 Renewal House  
 1 St. Mary's Court  
 York  
 YO24 1AH  
 Telephone  
 01904 544400  
 Facsimile  
 01904 544449  
 Email  
 york@dwa-architects.co.uk  
 Website  
 www.dwa-architects.co.uk



Client  
**Abbeycare Ltd/Lifestyle Care**

Project  
**Proposed Additional Floor at St. John's Wood Care Centre, Boundary Road**

Drawing Title  
**Existing and Proposed Sections**

Scale  
 1:100 @ A1  
 Date  
 April 2014  
 Drawn by  
 DJR  
 Checked by

Job No.  
**L3075**  
 Drawing No.  
**76**  
 Rev.  
 -