




March (Existing) 10:00AM

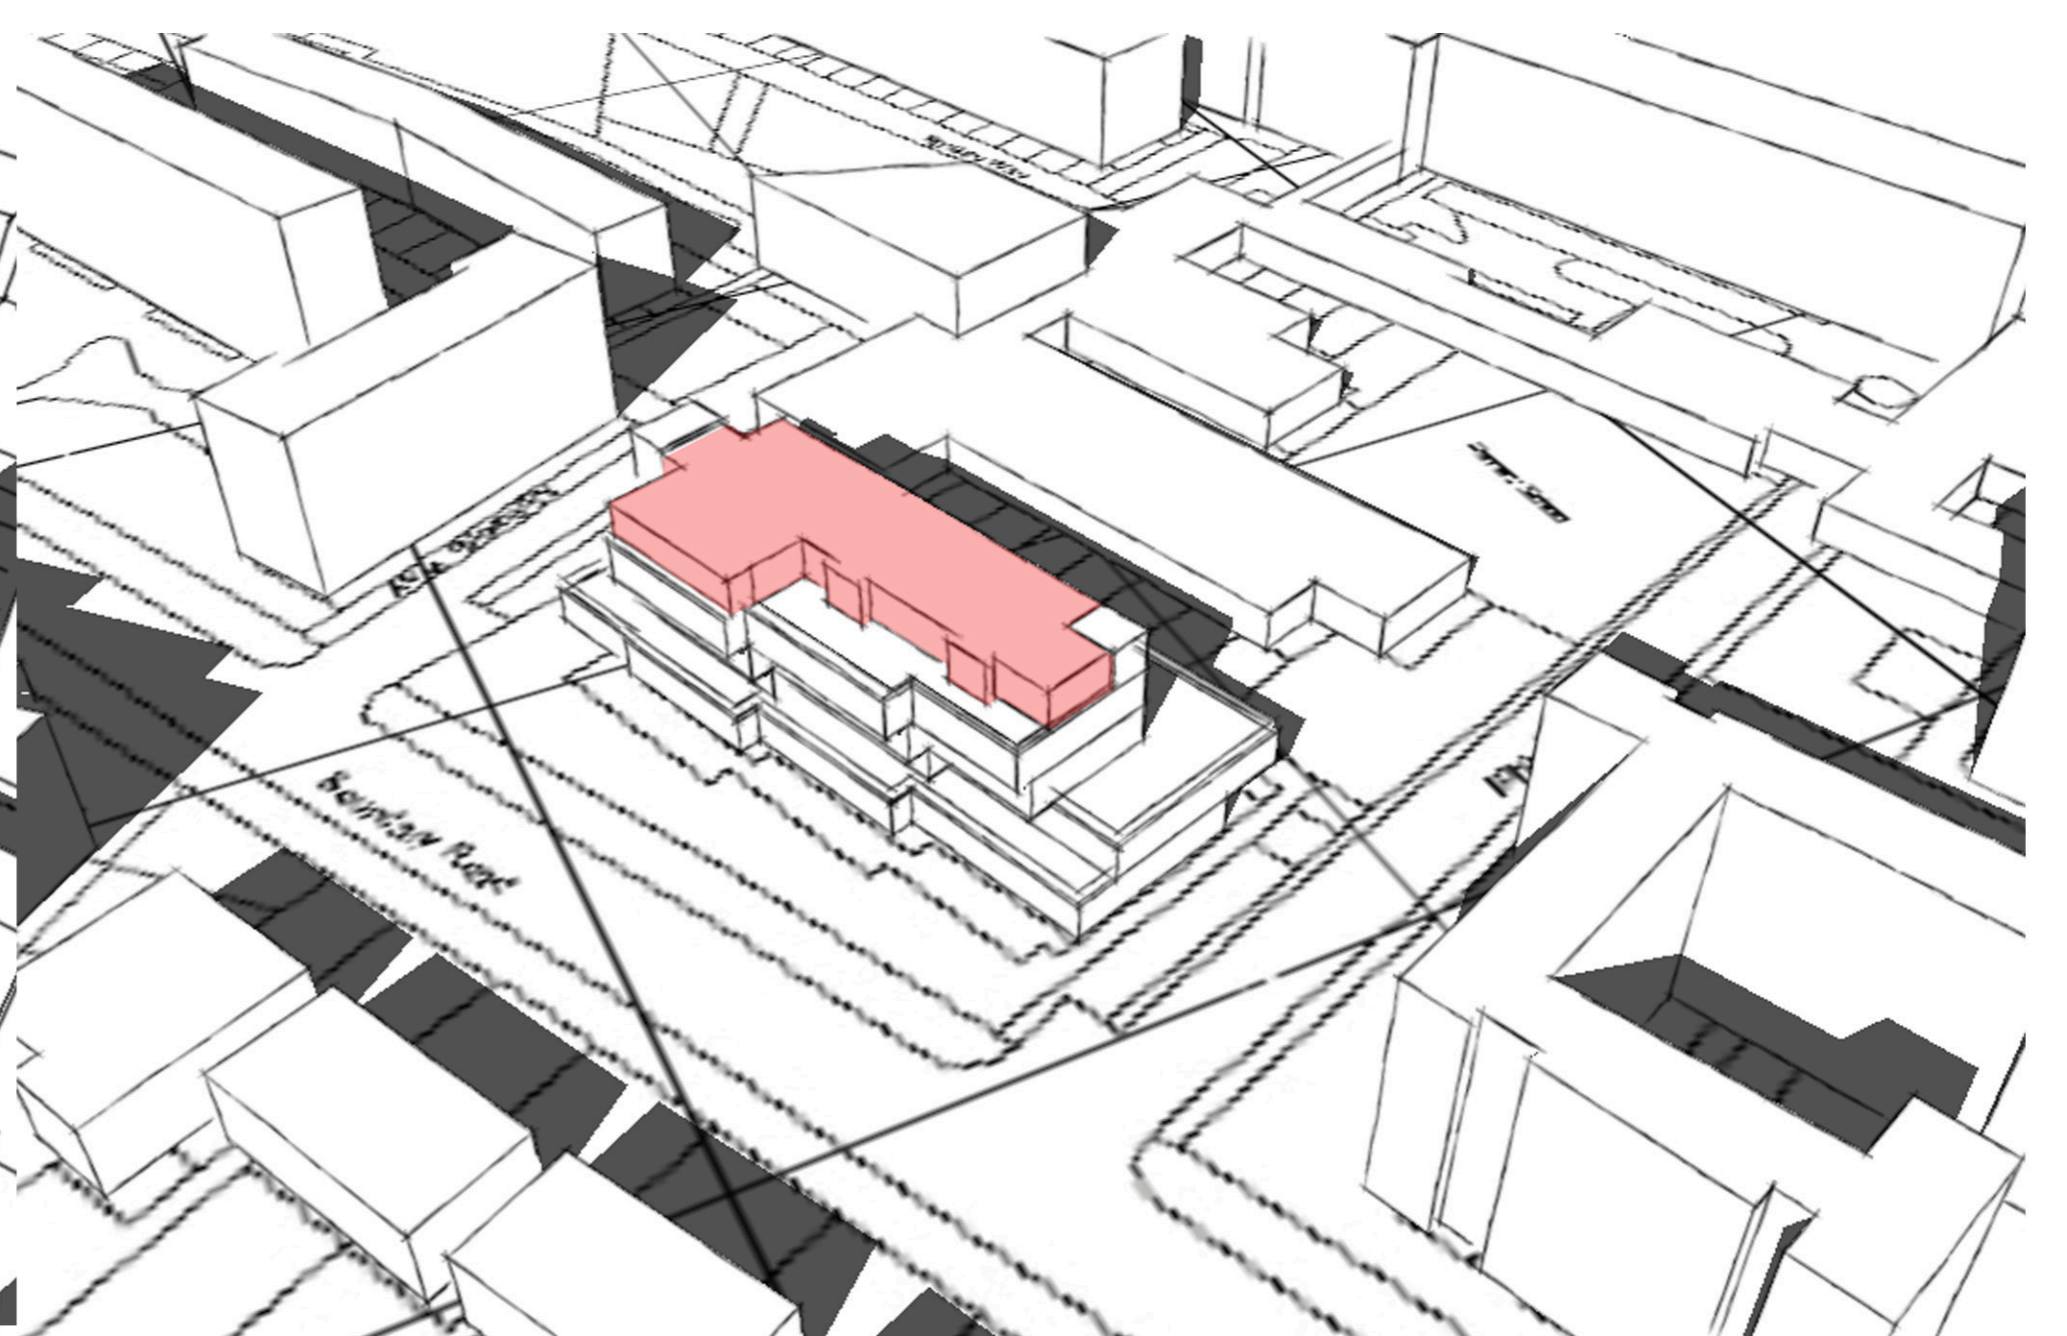


March (Proposed) 10:00AM

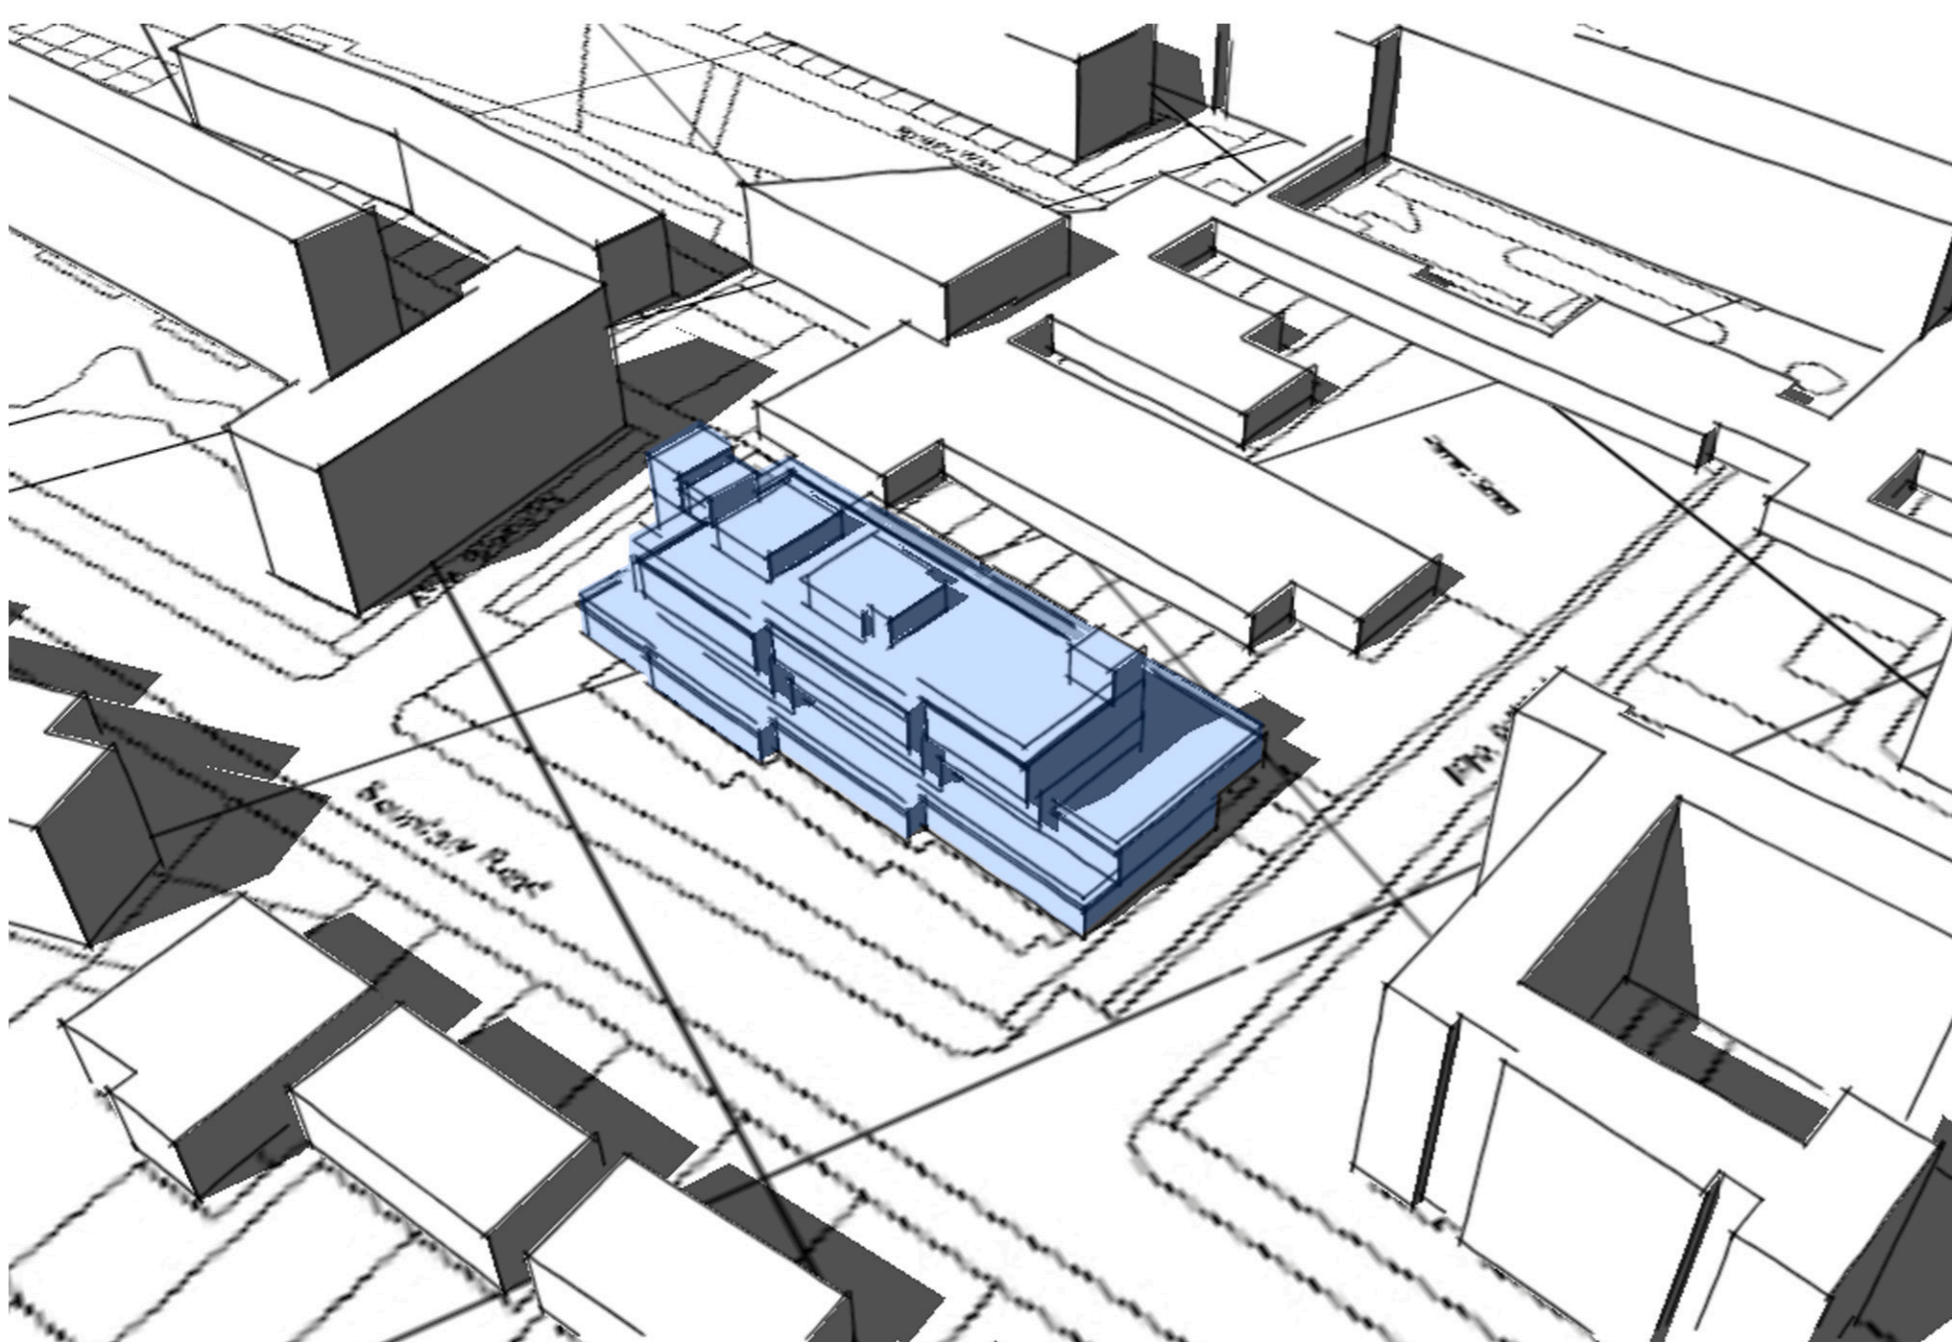


March (Existing) 12:00PM

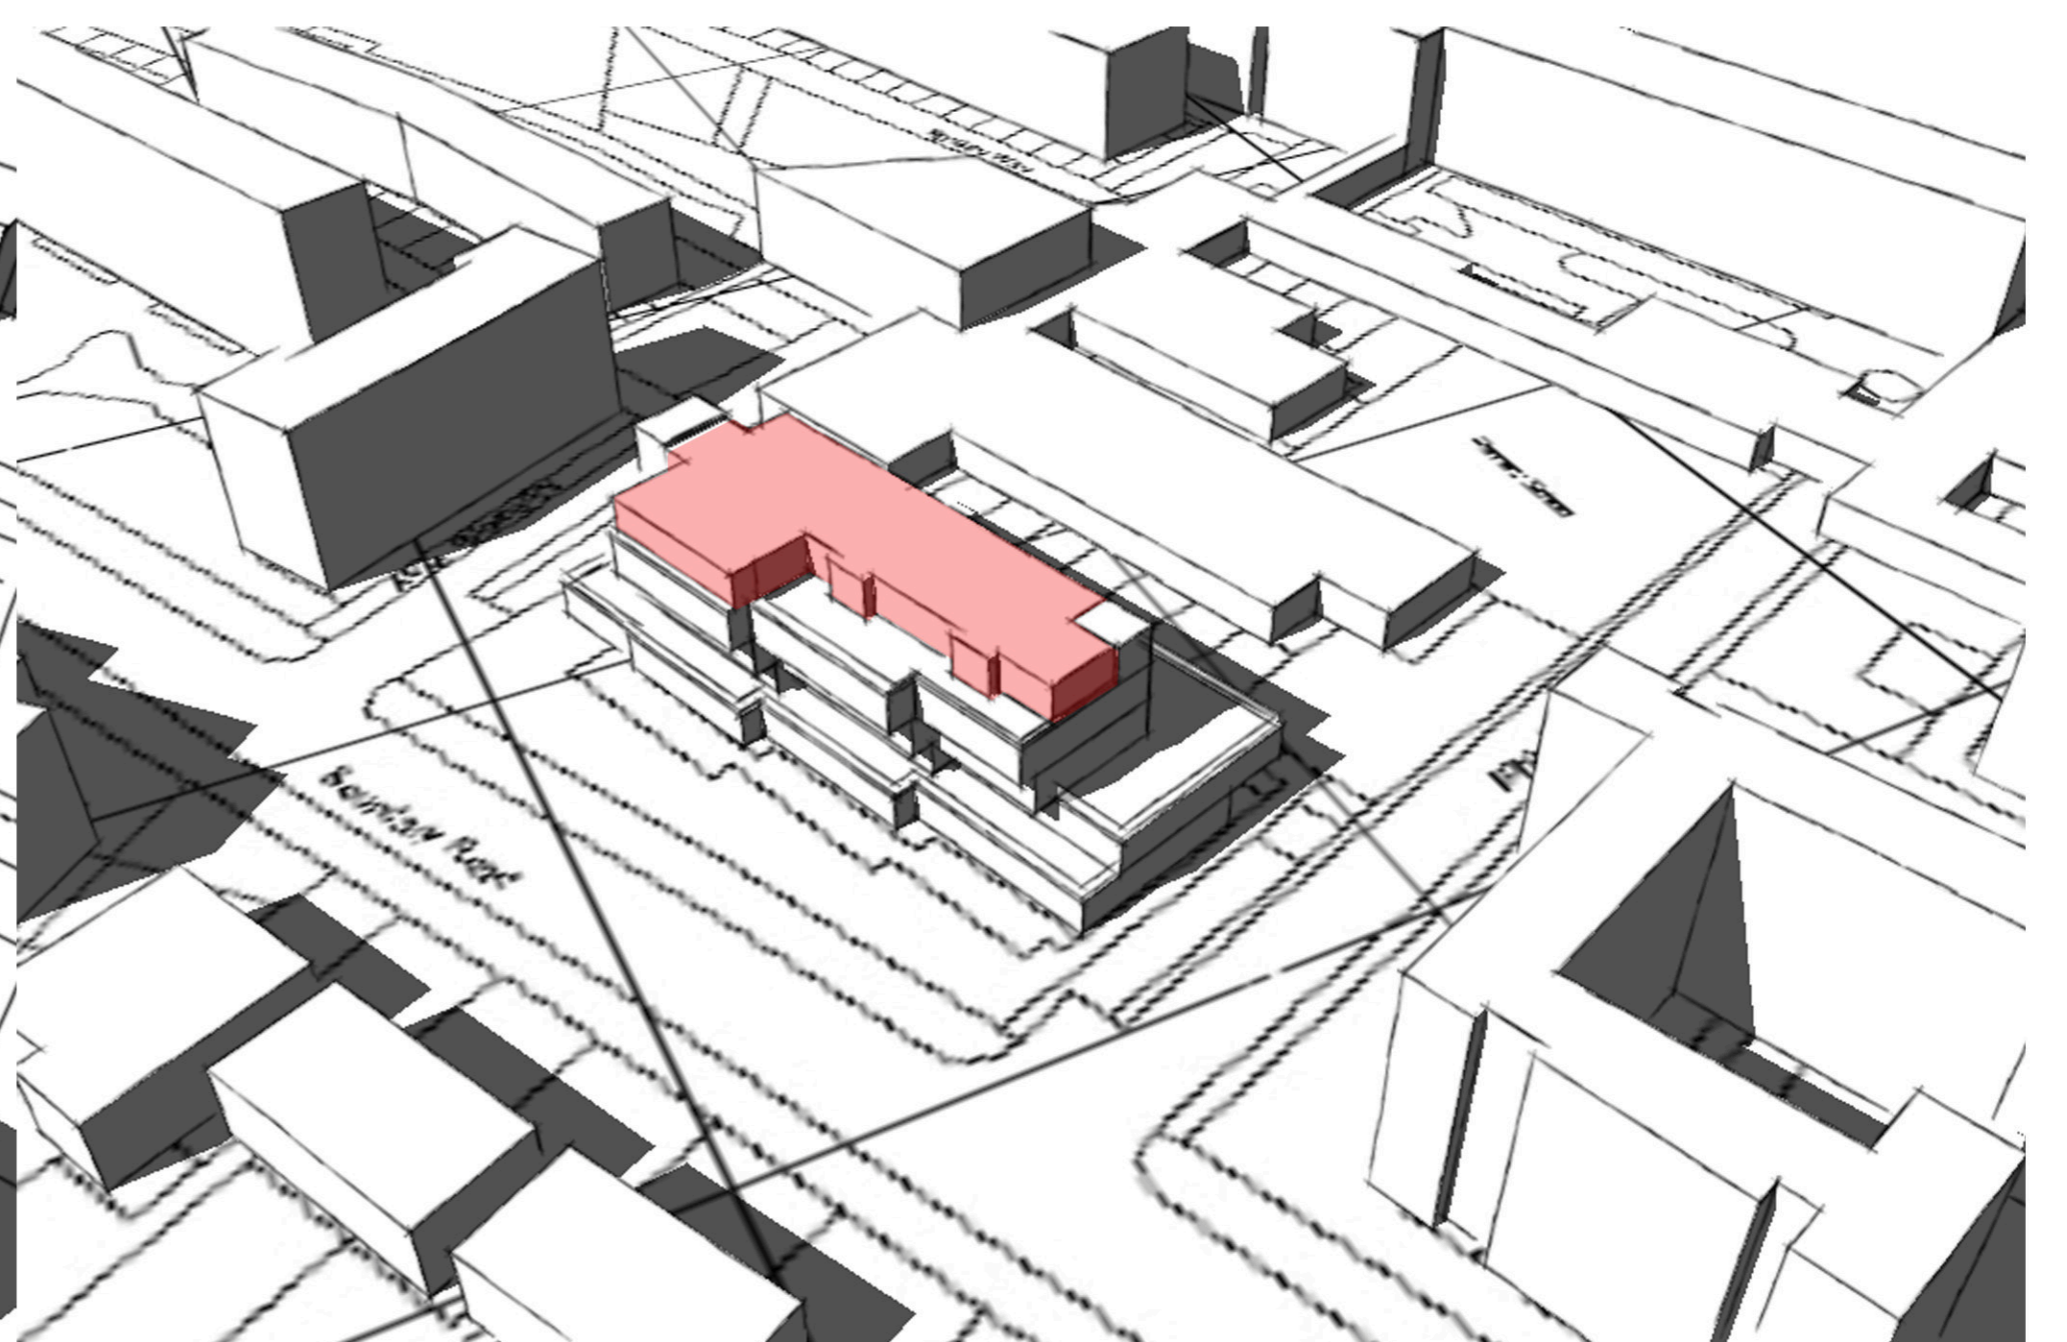


March (Proposed) 12:00PM

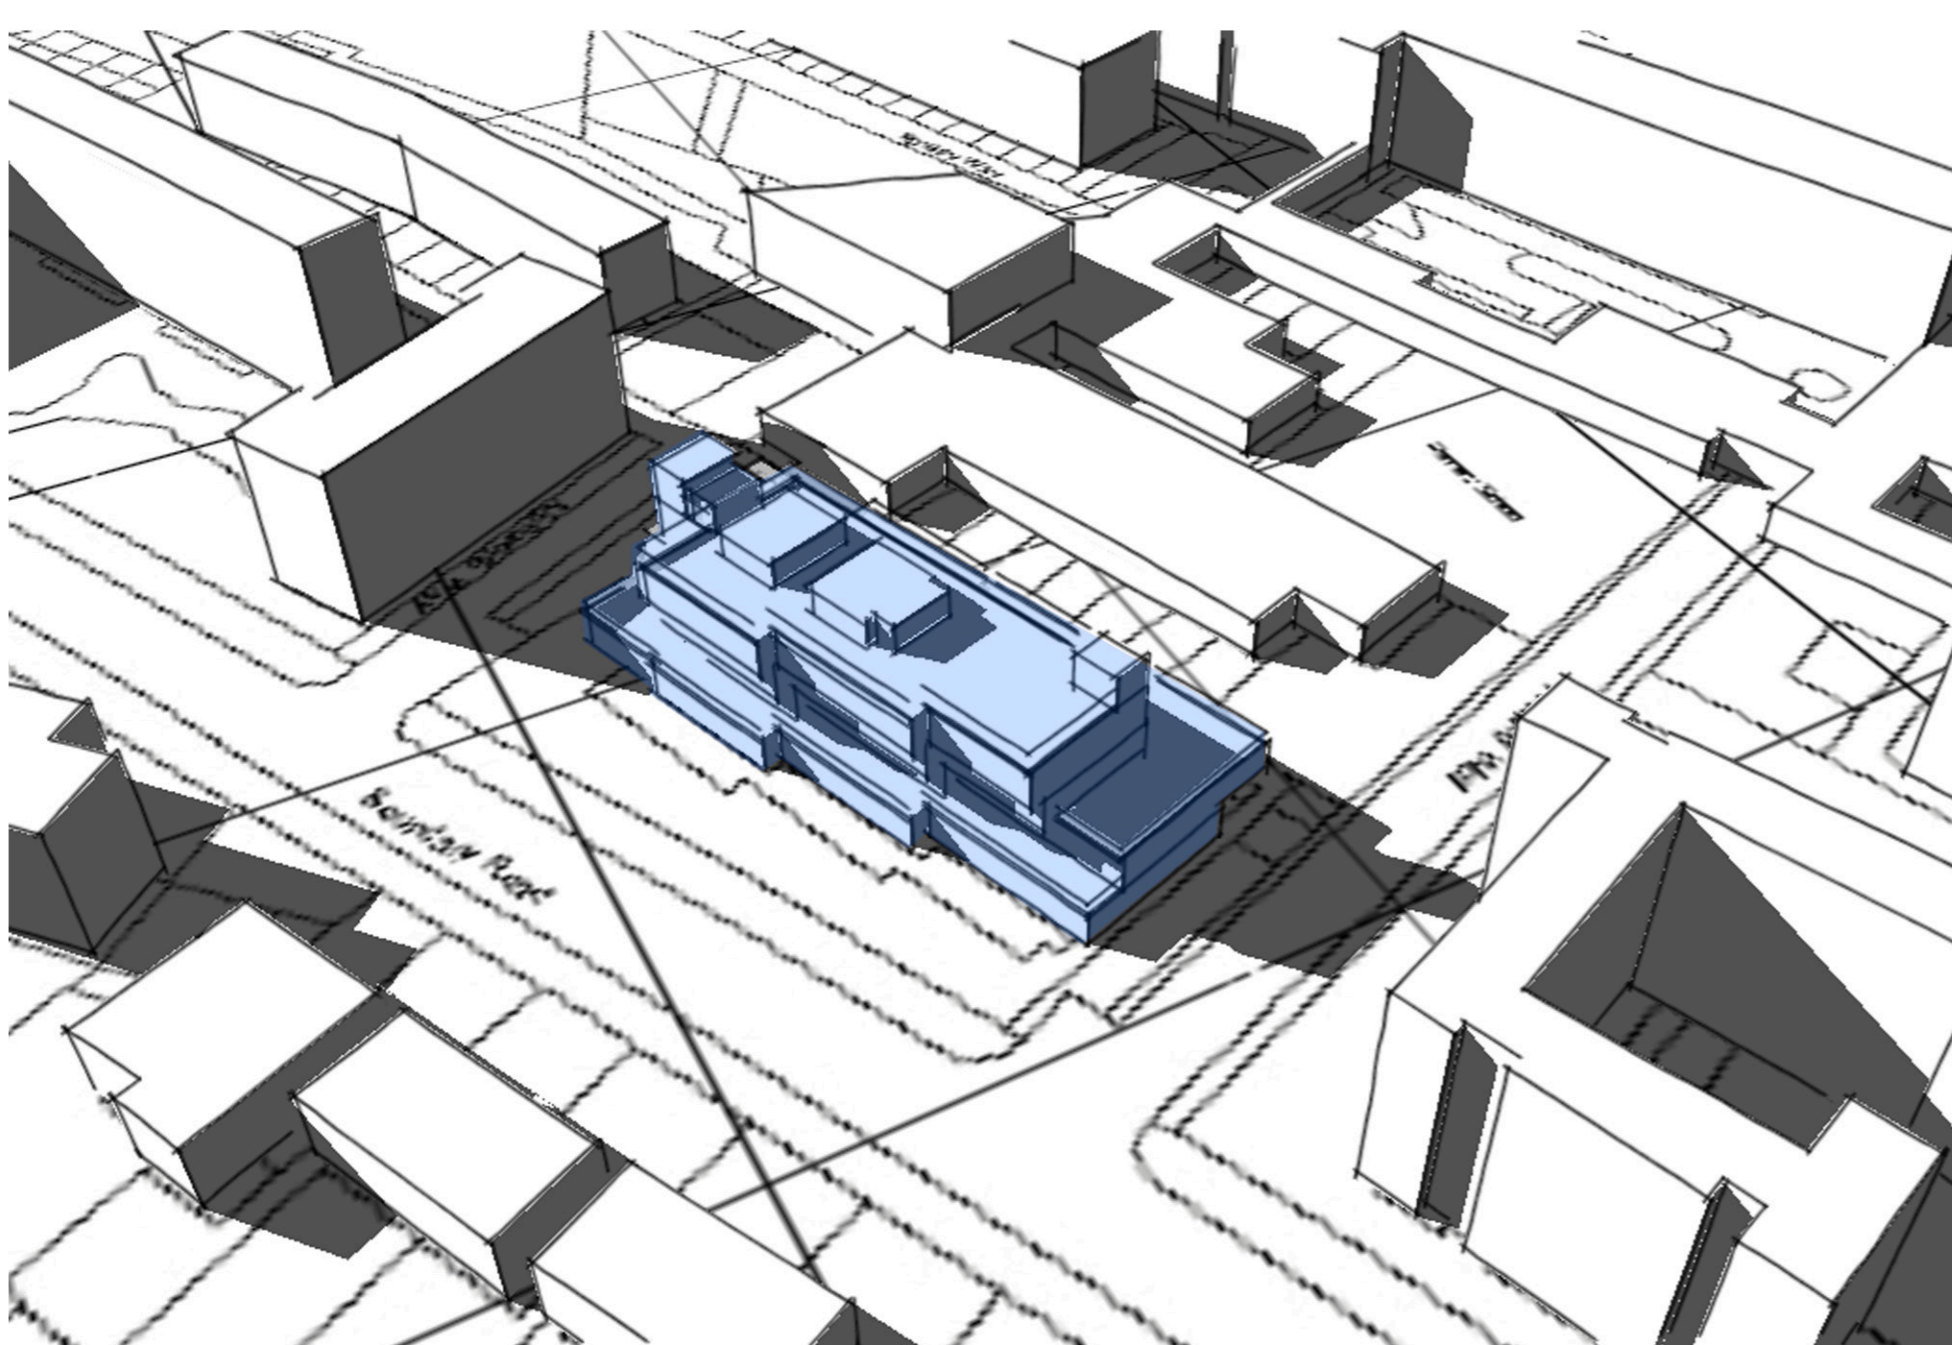

March (Existing) 15:00PM

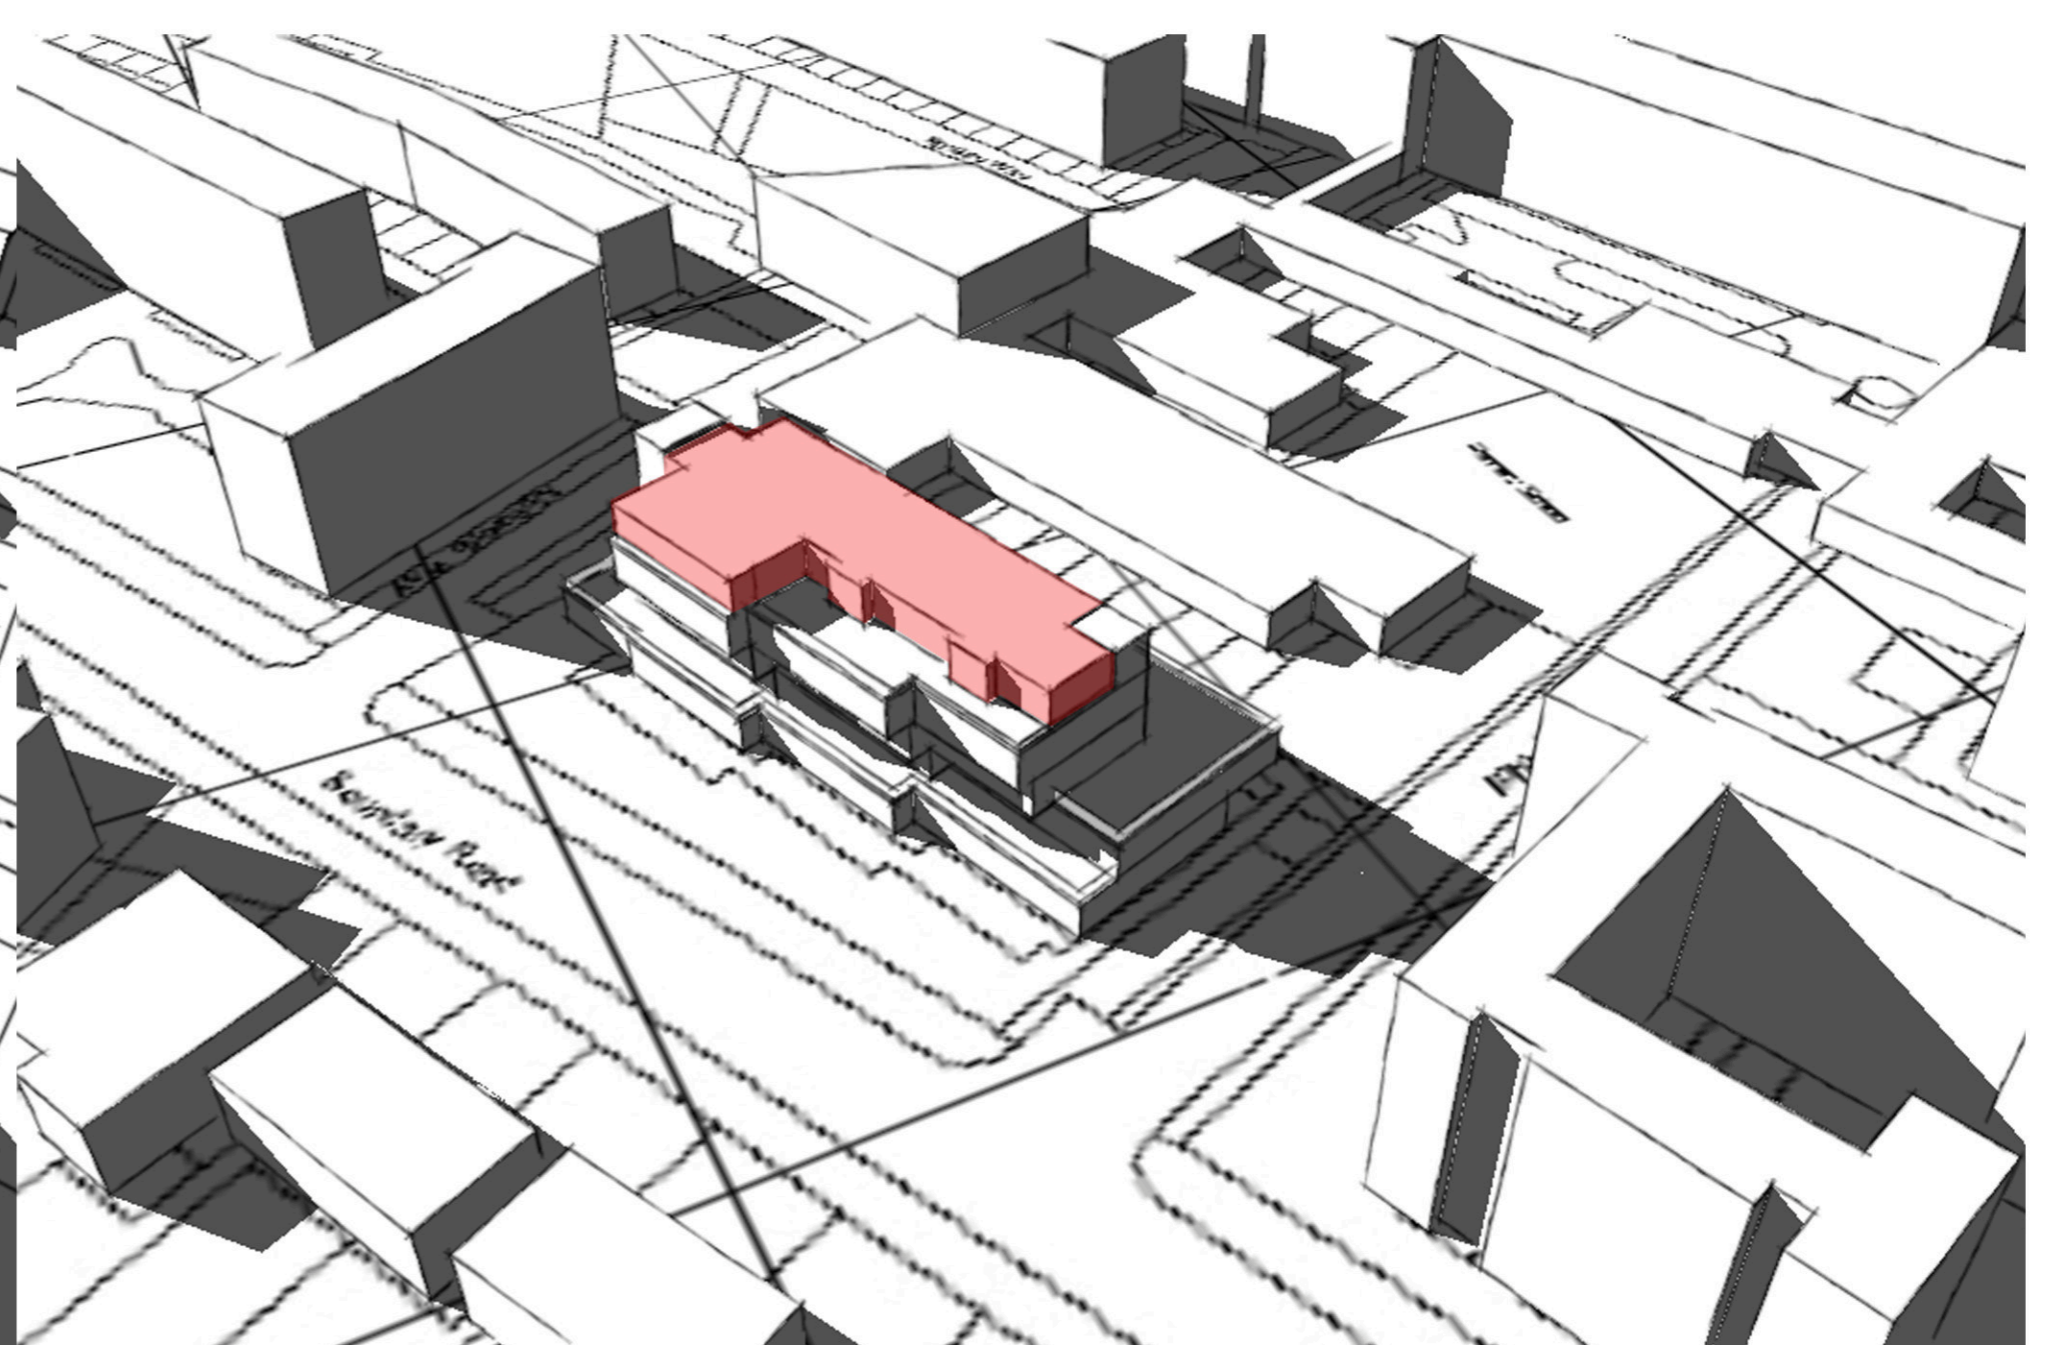

March (Proposed) 15:00PM

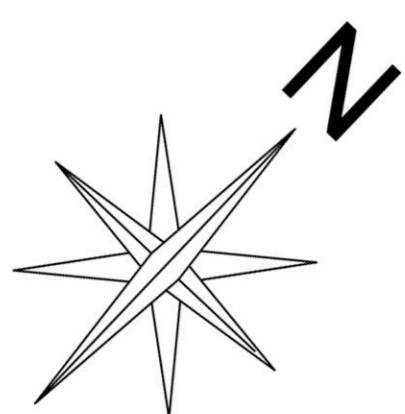

The shadow analysis through March highlights that there is a slight increase in shadowing to the courtyard playground in the school between the existing and the proposed top floor development in the morning.

DWA ARCHITECTS

DWA

DWA Architects Ltd
39 Blossom Street
York
YO24 1AQ
Telephone
01904 544400
Facsimile
01904 544469
Email
york@dwa-architects.co.uk
Website
www.dwa-architects.co.uk

Client
Abbeycare Ltd / Lifestyle Care
Project
Proposed Additional Floor at St.Johns Wood Care Centre, Boundary Road

Drawing Title
Existing & Proposed Shadow Analysis - March

Scale Date
Drawn by DJR Checked by

Job No. Drawing No. Rev.
L3075 80 -

