




September (Existing) 10:00AM

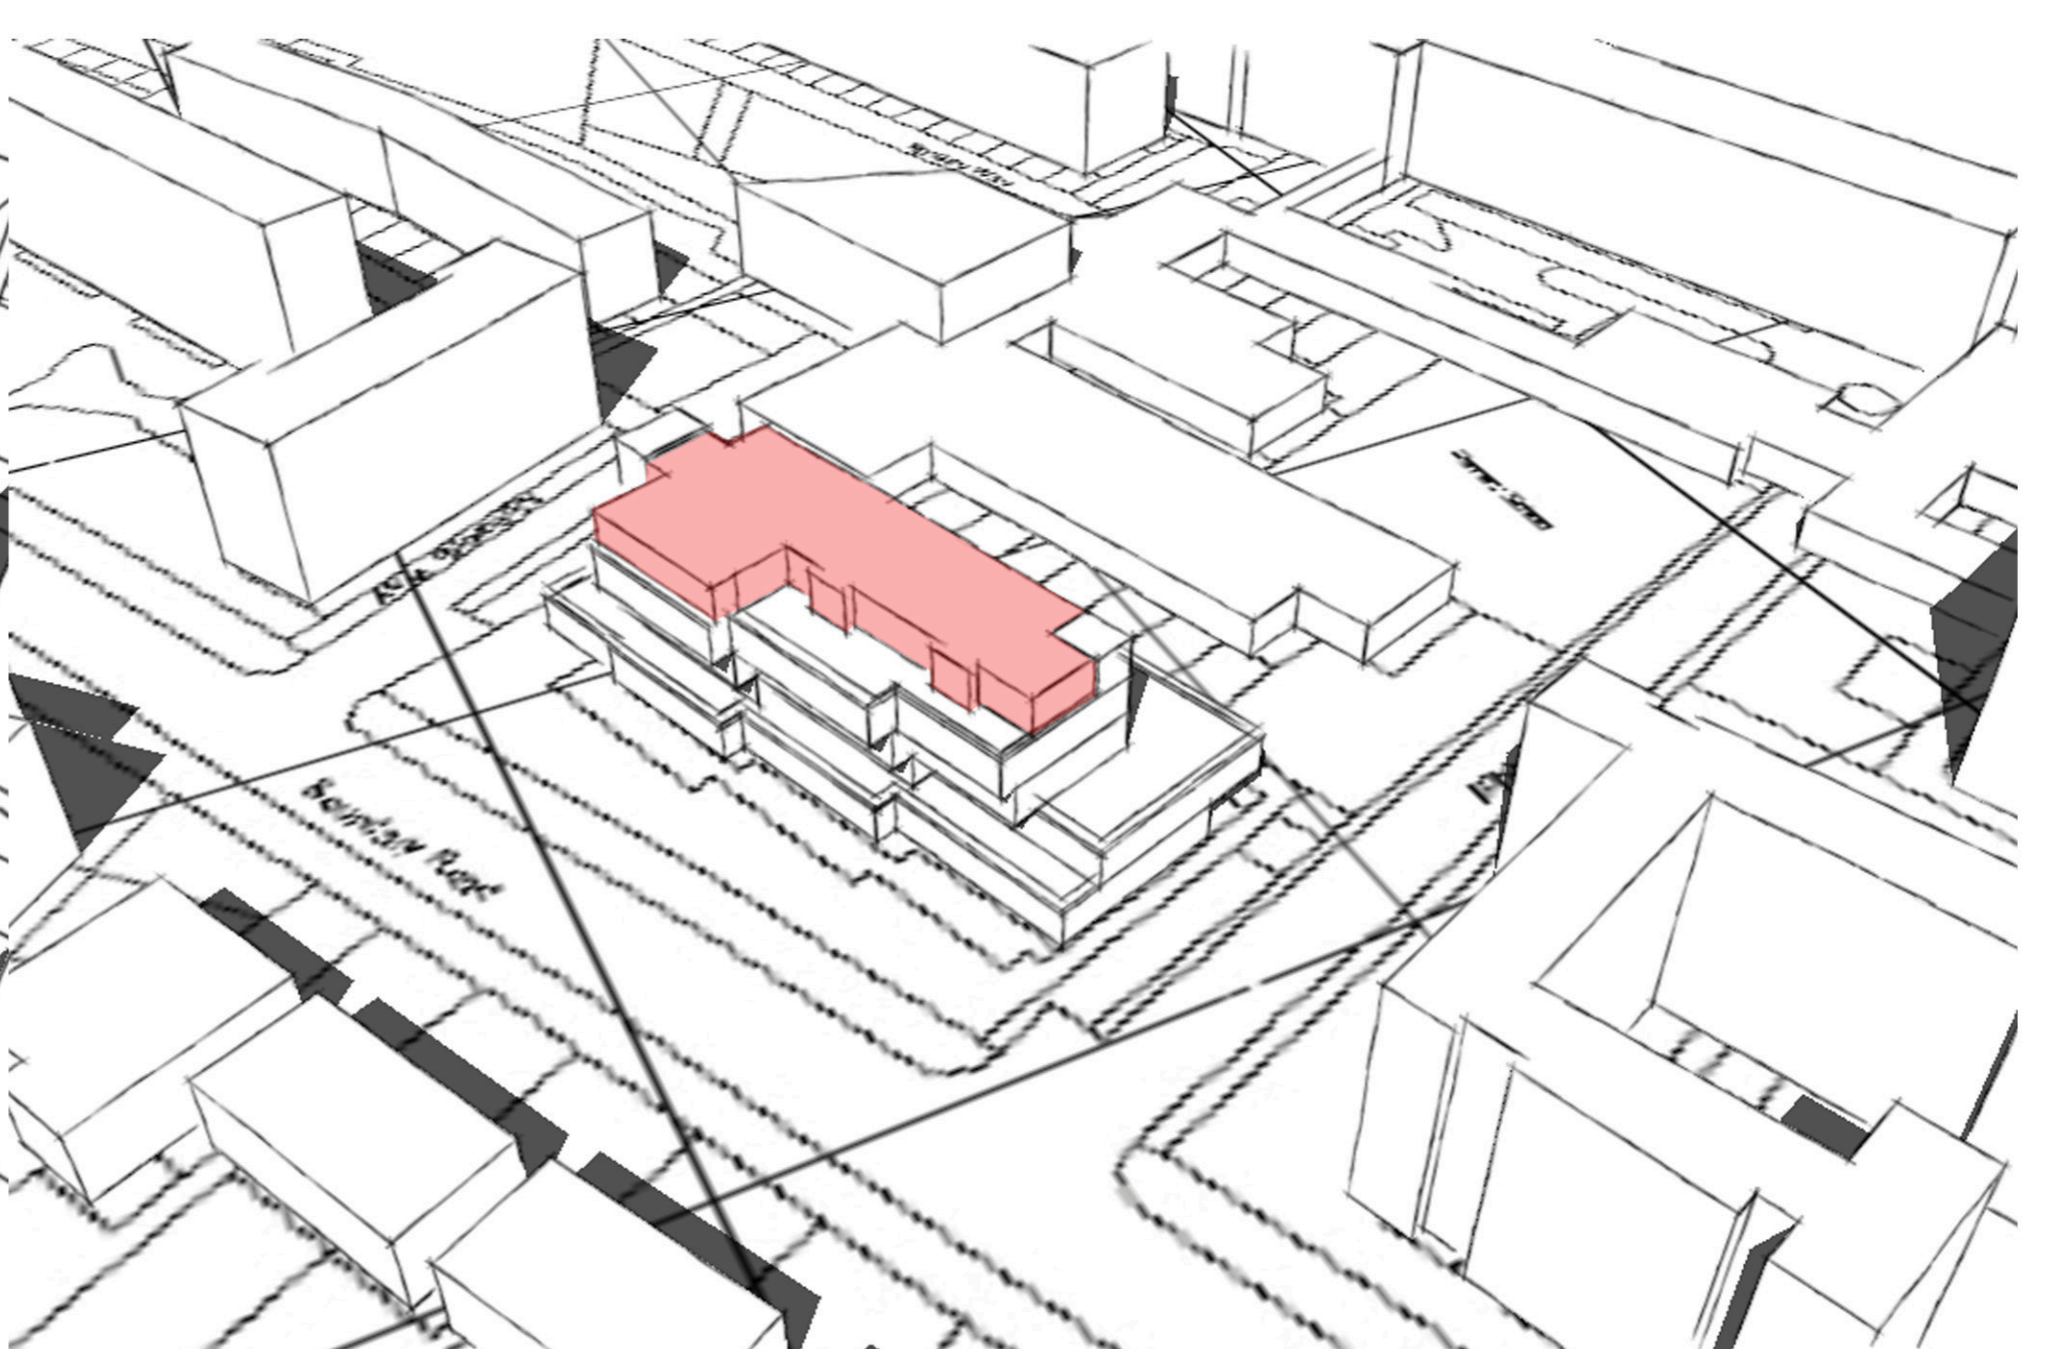


September (Proposed) 10:00AM

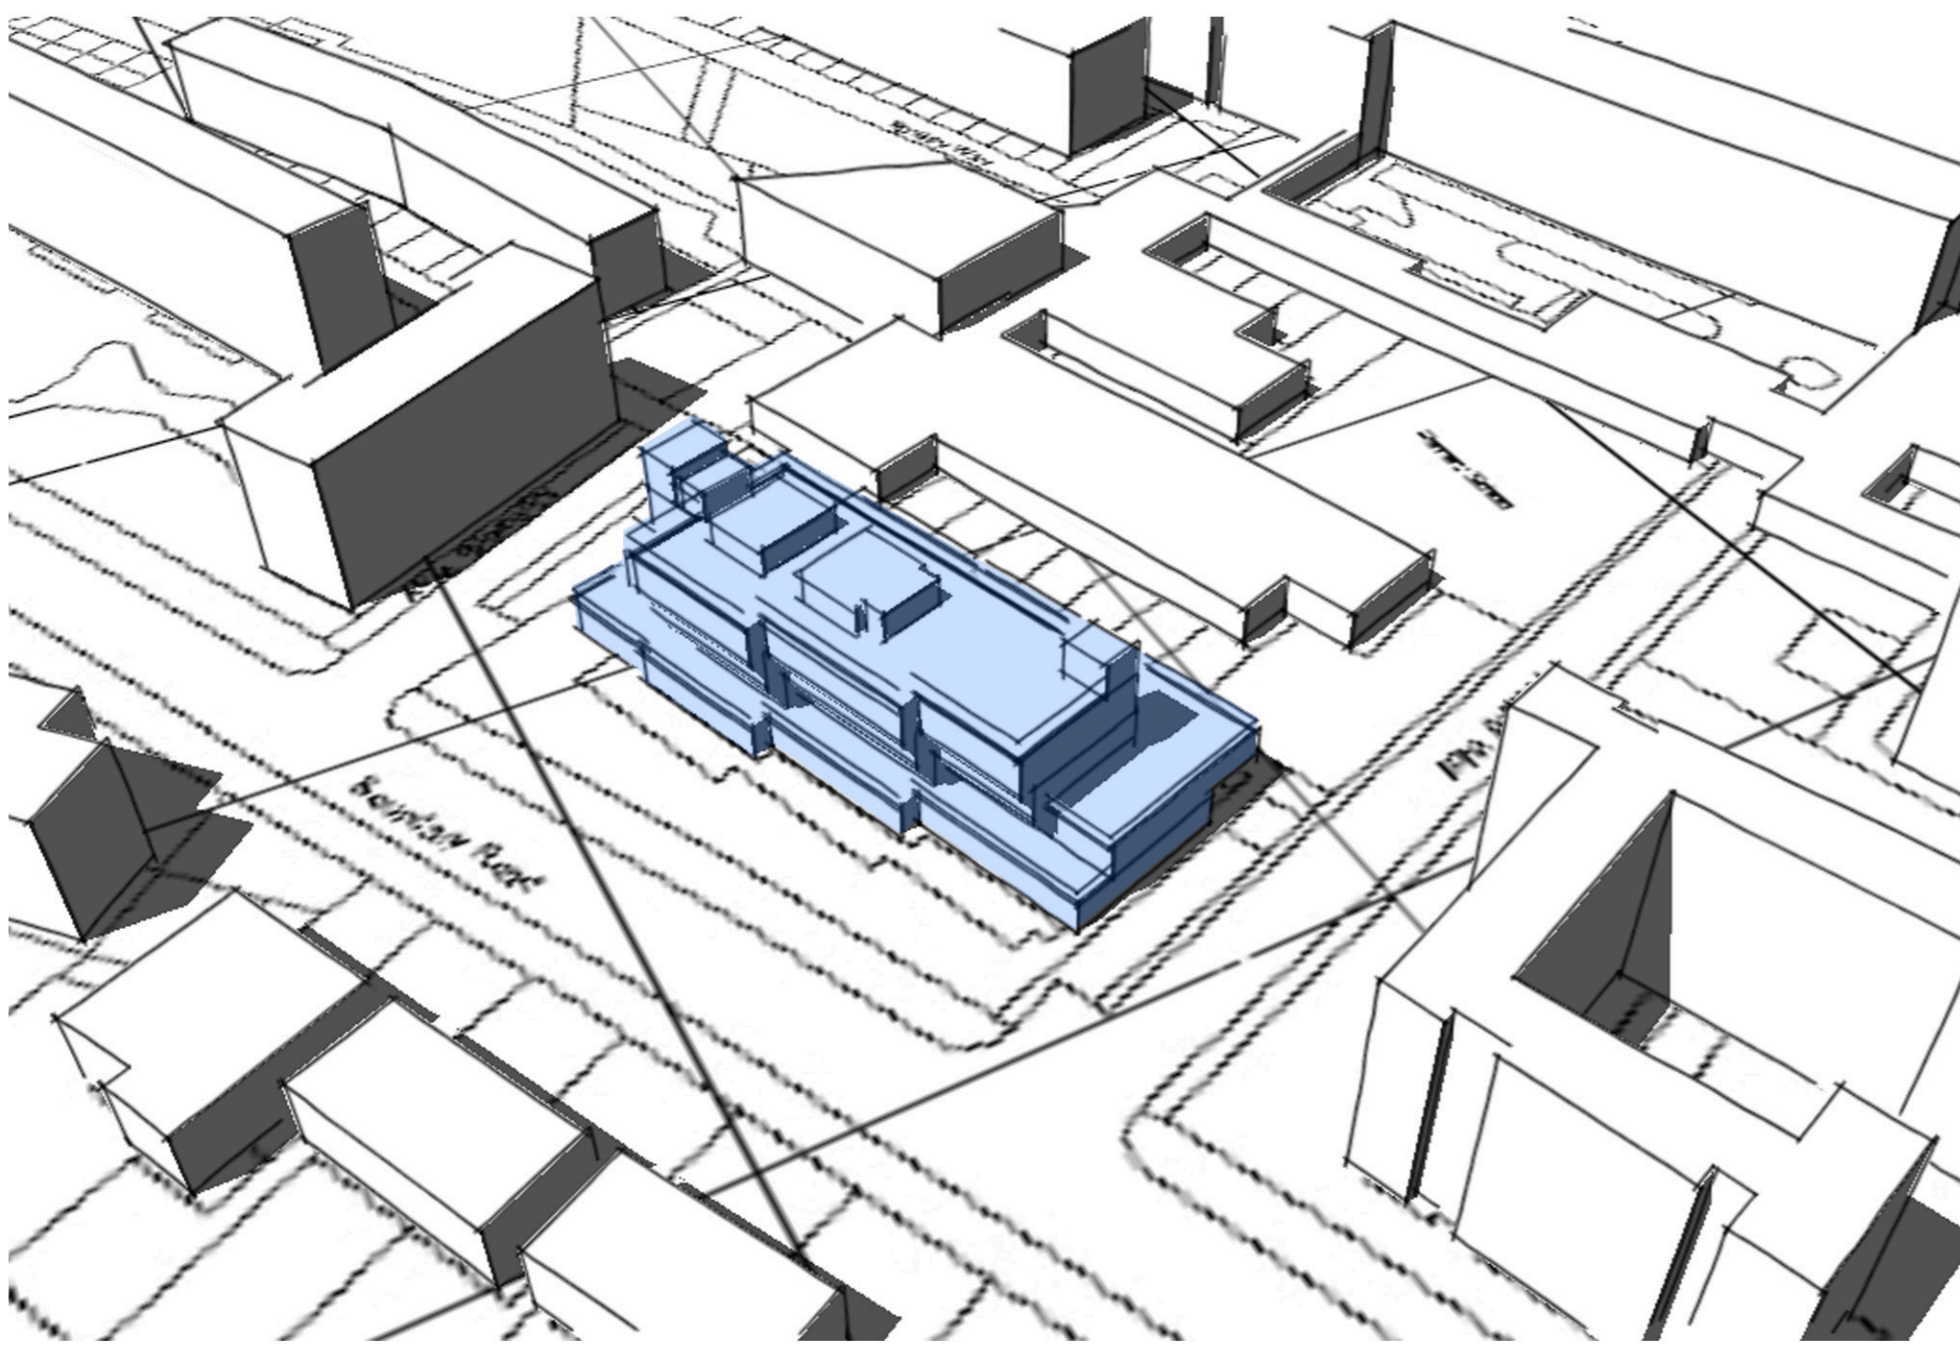


September (Existing) 12:00PM

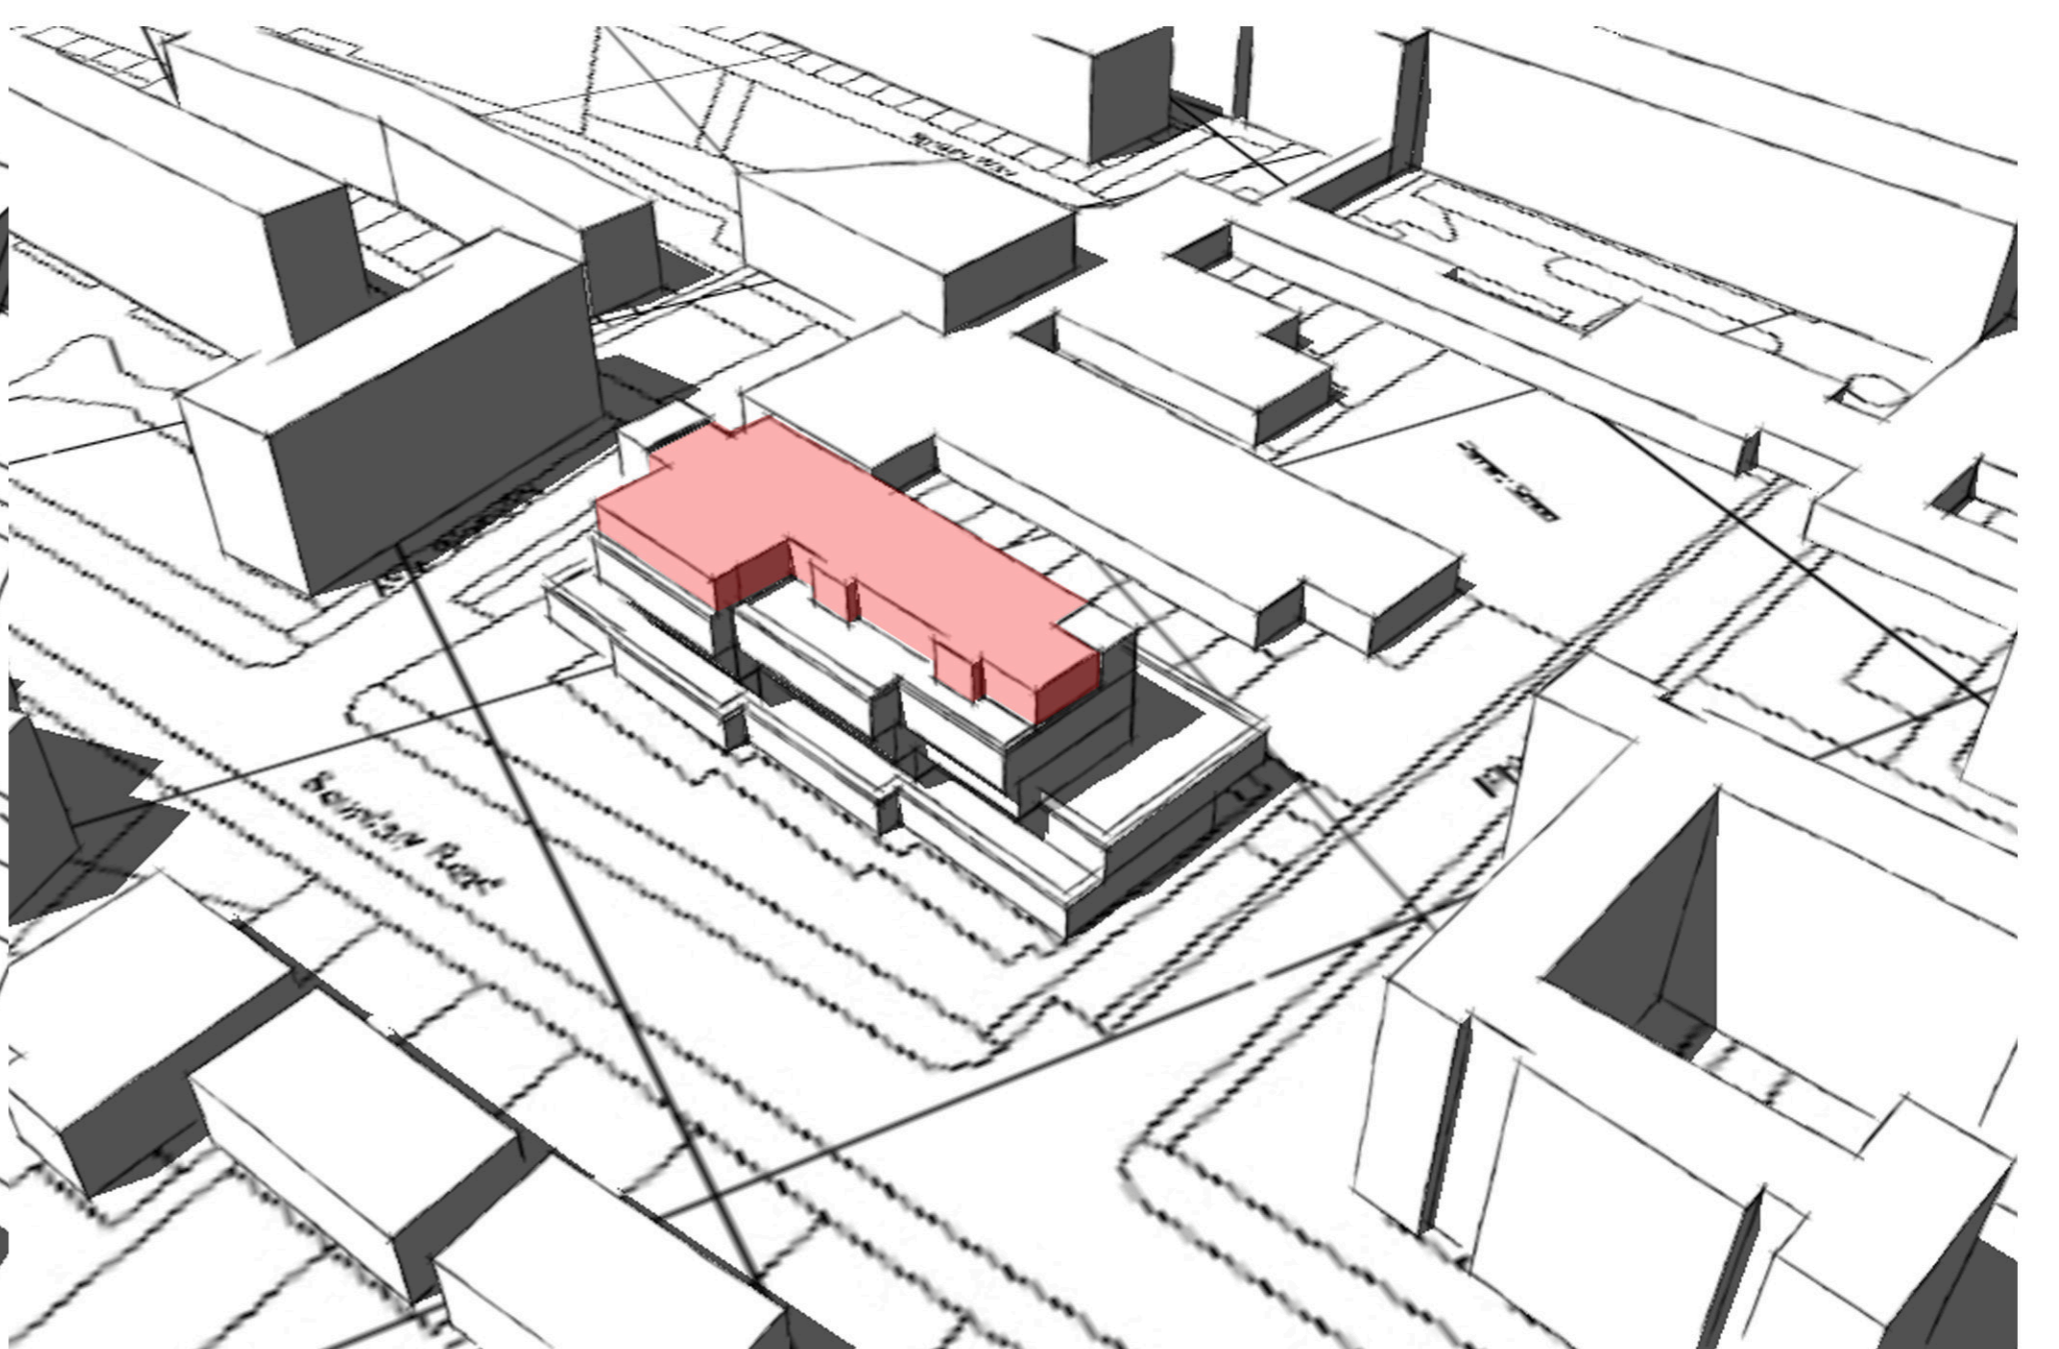


September (Proposed) 12:00PM

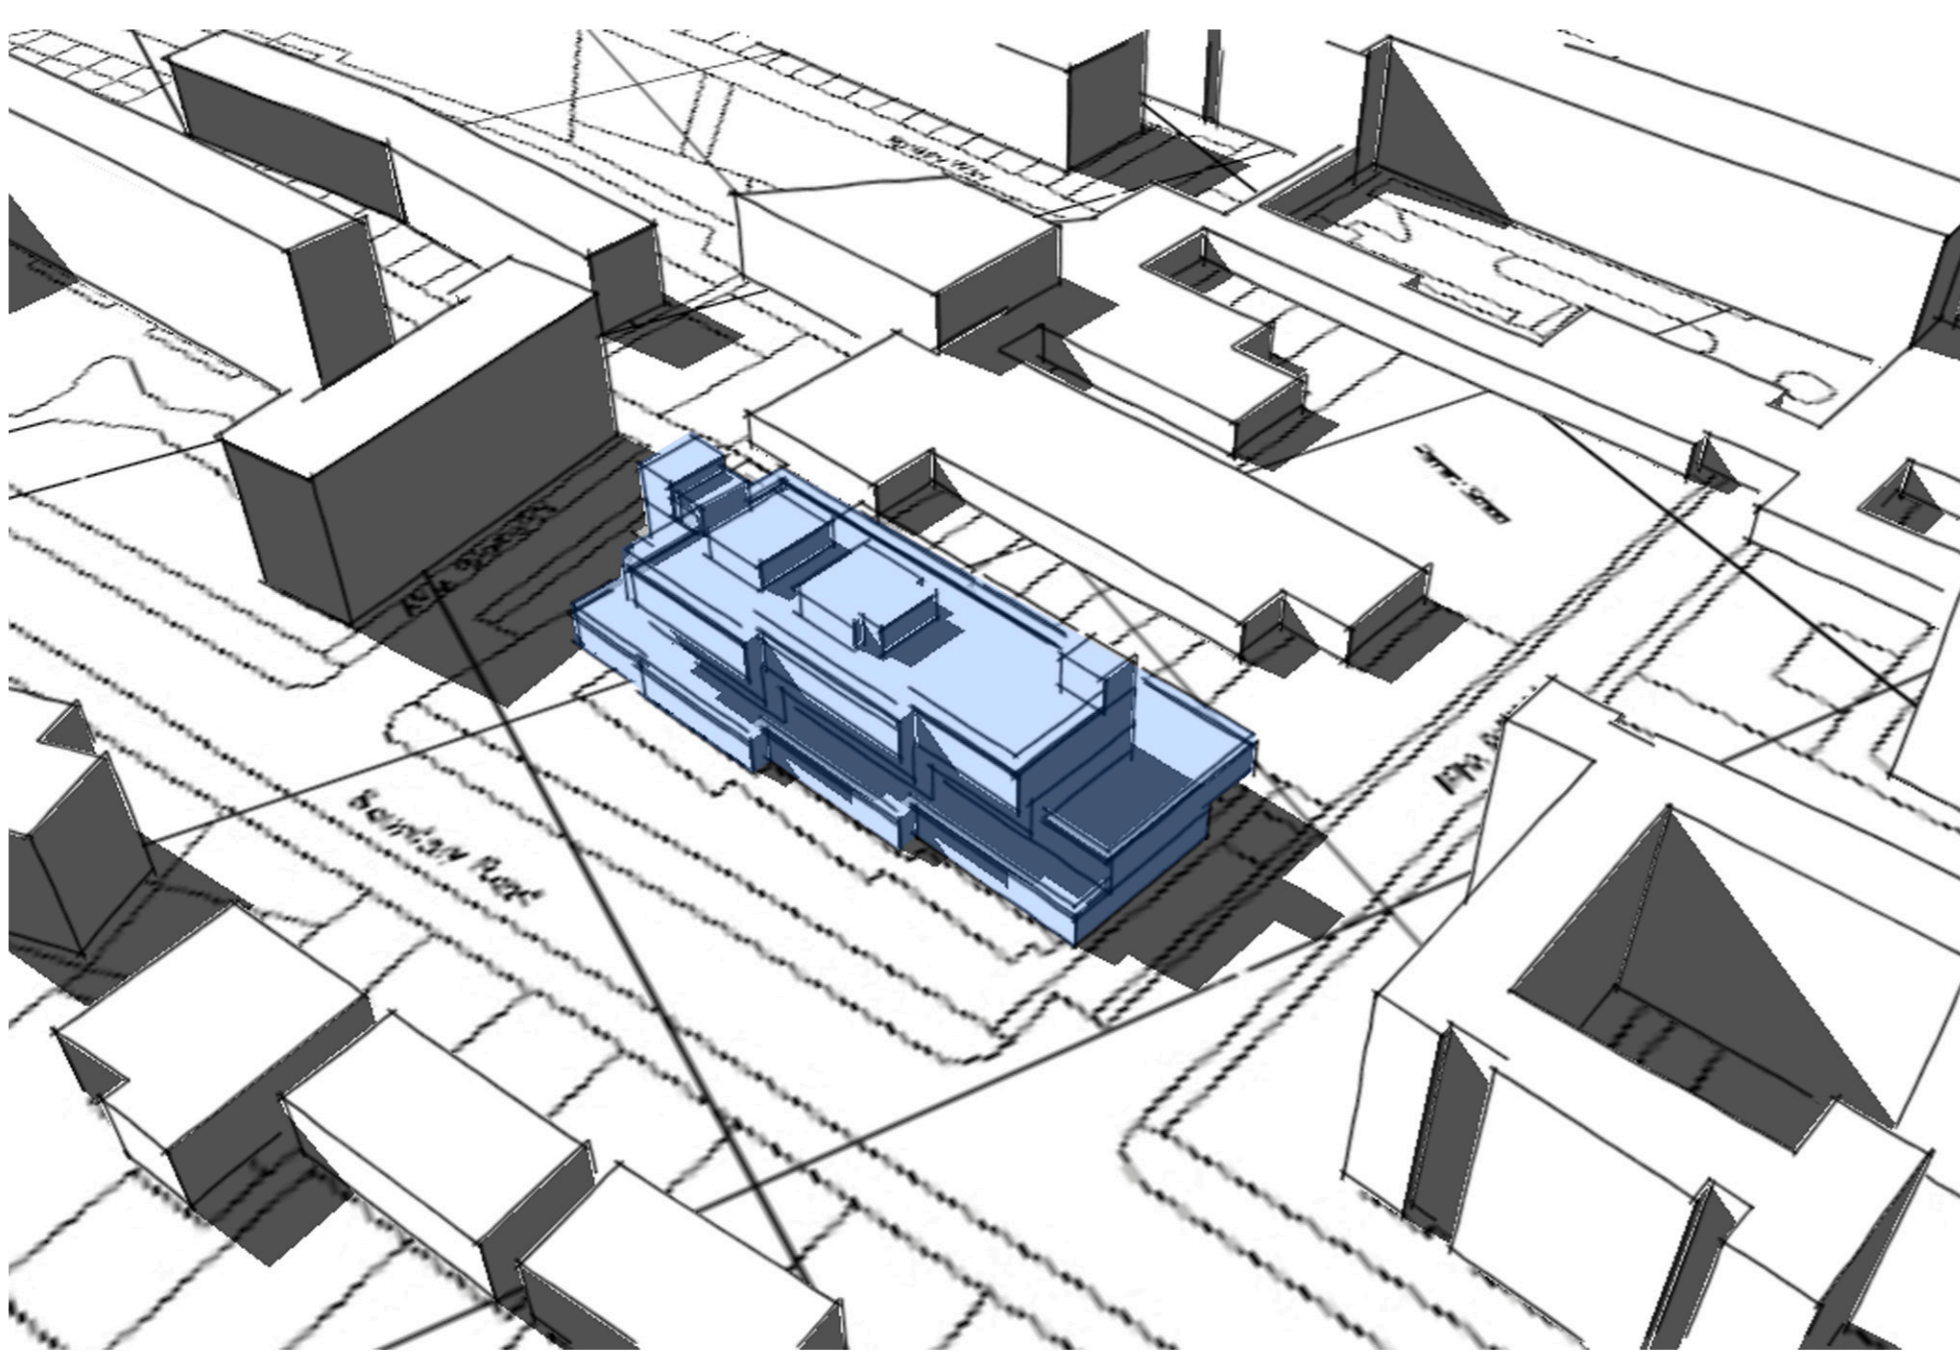

September (Existing) 15:00PM

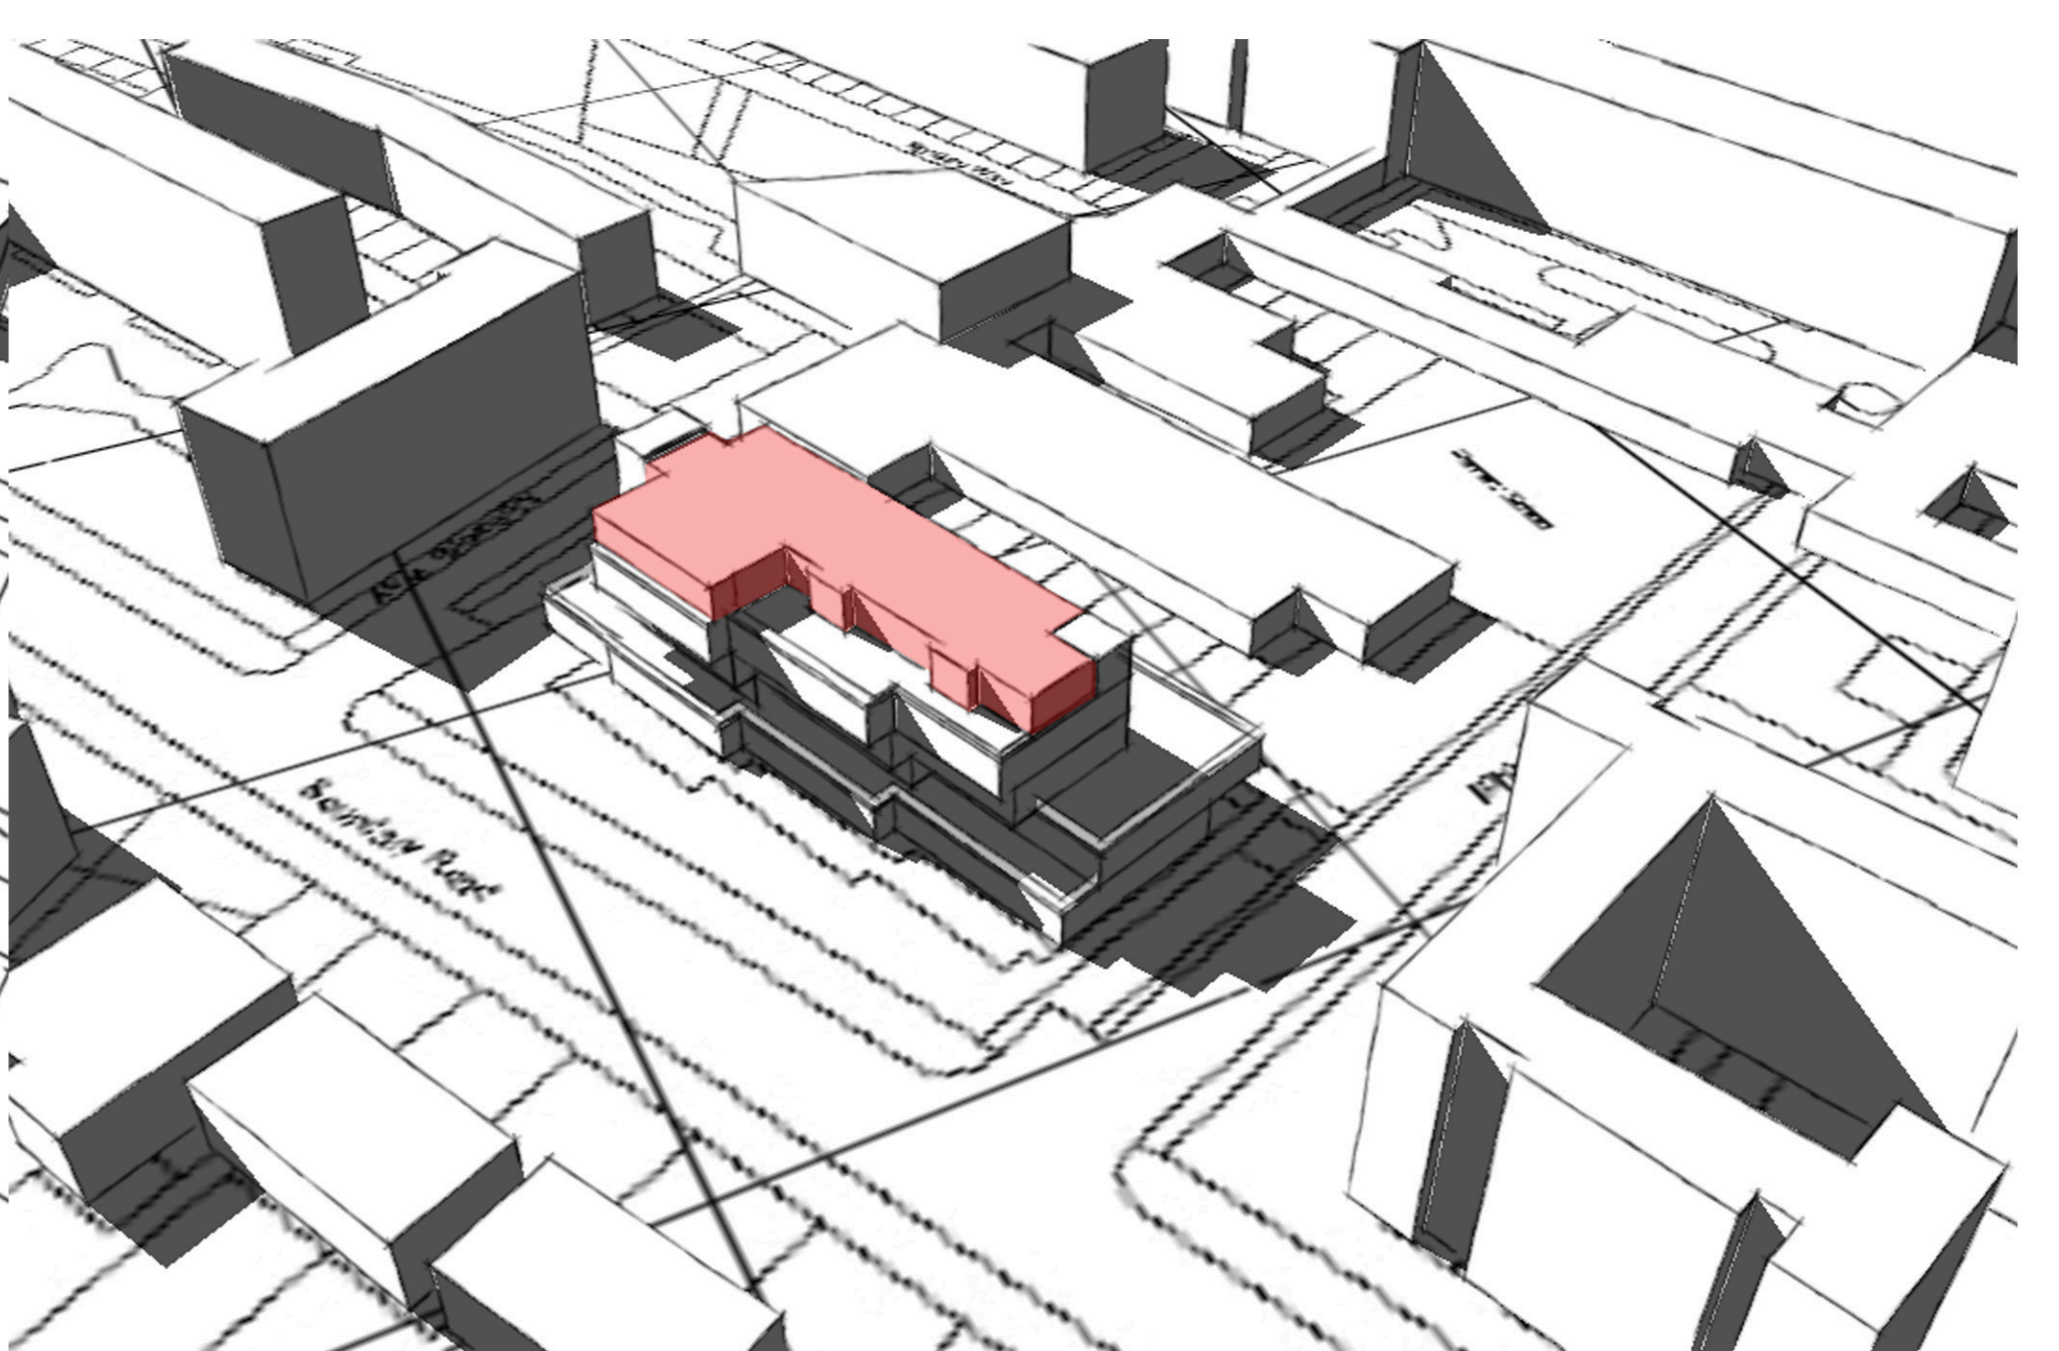

September (Proposed) 15:00PM

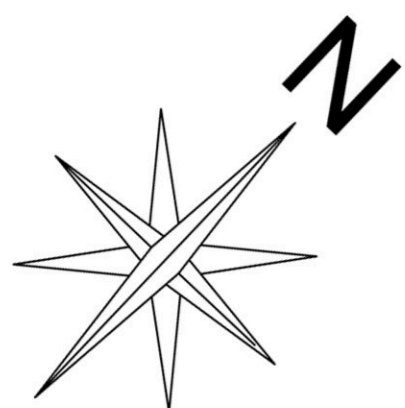

The shadow analysis through September highlights that there is no overshadowing throughout the day

DWA ARCHITECTS



DWA Architects Ltd  
39 Blossom Street  
York  
YO24 1AQ  
Telephone  
01904 544400  
Facsimile  
01904 544469  
Email  
york@dwa-architects.co.uk  
Website  
www.dwa-architects.co.uk

Client  
**Abbeycare Ltd / Lifestyle Care**  
Project  
**Proposed Additional Floor at St.Johns Wood Care Centre, Boundary Road**  
Drawing Title  
**Existing & Proposed Shadow Analysis - September**

Scale \_\_\_\_\_ Date \_\_\_\_\_  
Drawn by DJR Checked by \_\_\_\_\_



Job No. **L3075**

Drawing No. **81**

Rev. **-**