



Revision	01RT	Date	12.03.2014	Made by	PN	scale bar shown & minor amendments
----------	------	------	------------	---------	----	------------------------------------

Date	30.01.2014	Drawn by	PN	Checked	
Scales	1:50@A3	Job No.	140007	Drawing No.	05aa
				Revision	01RT

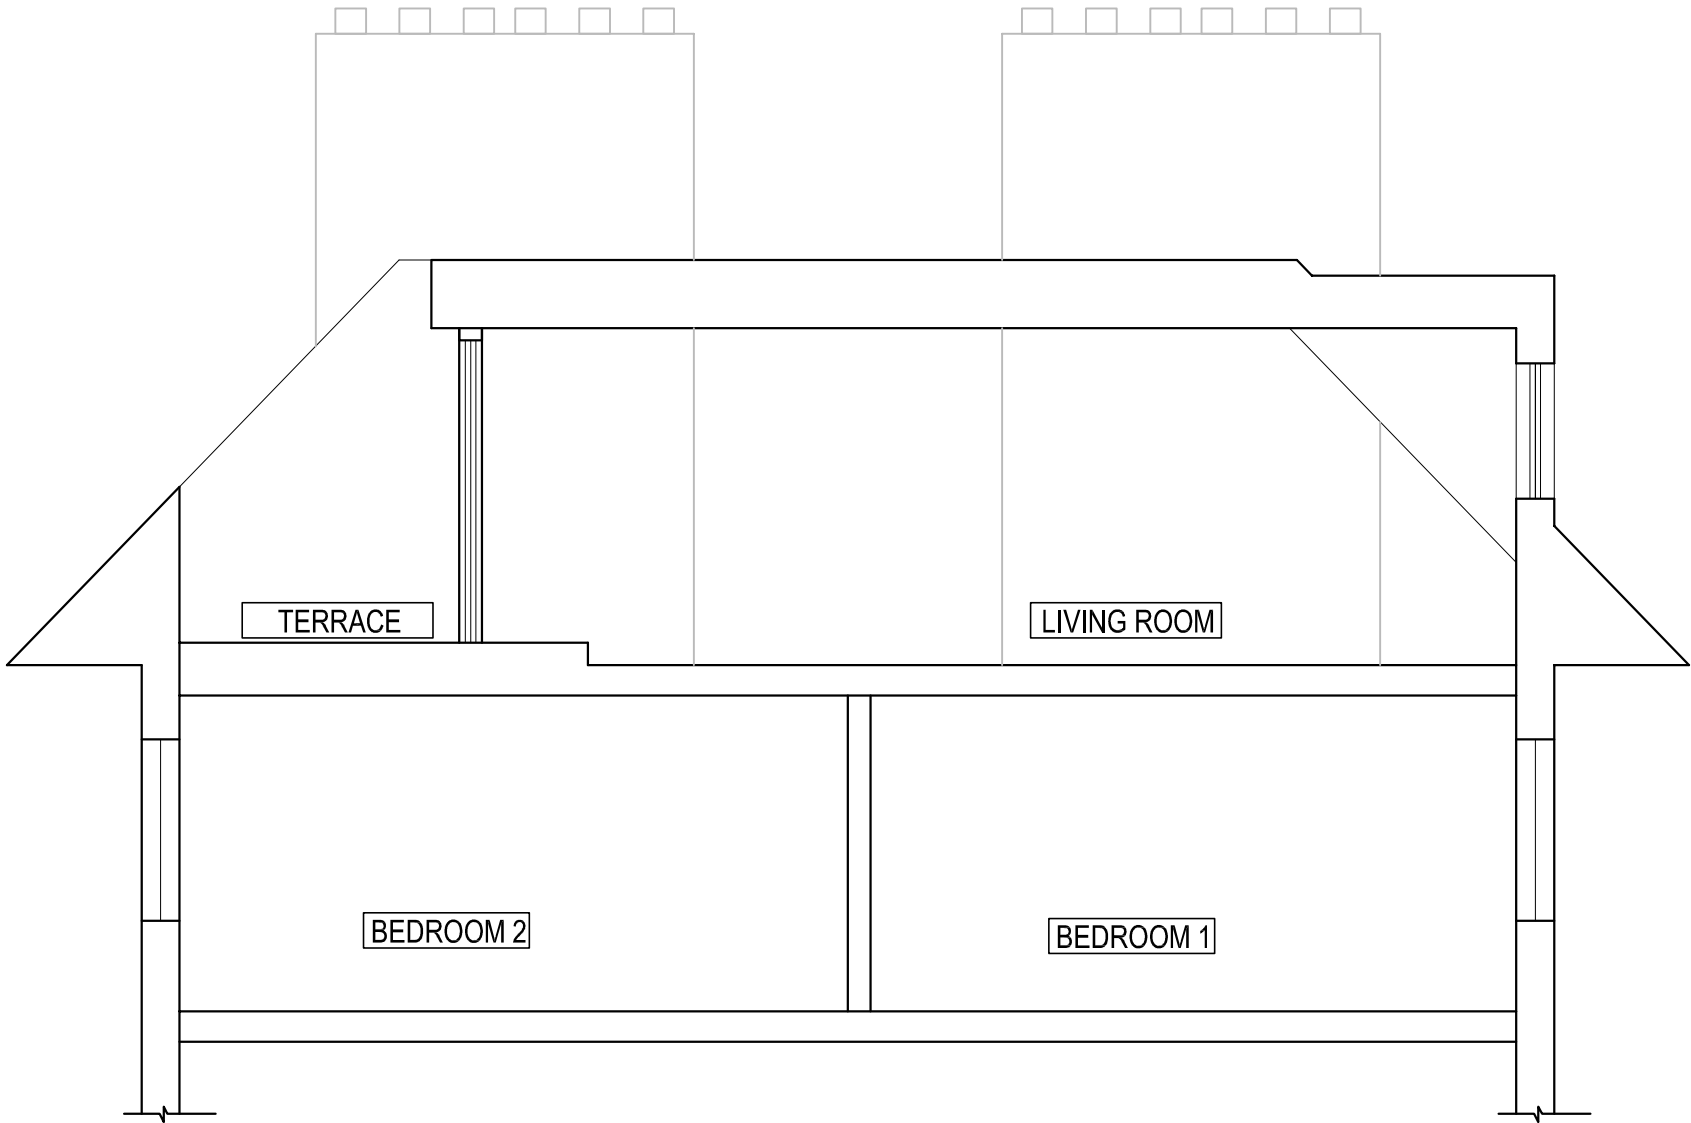

Section AA - existing

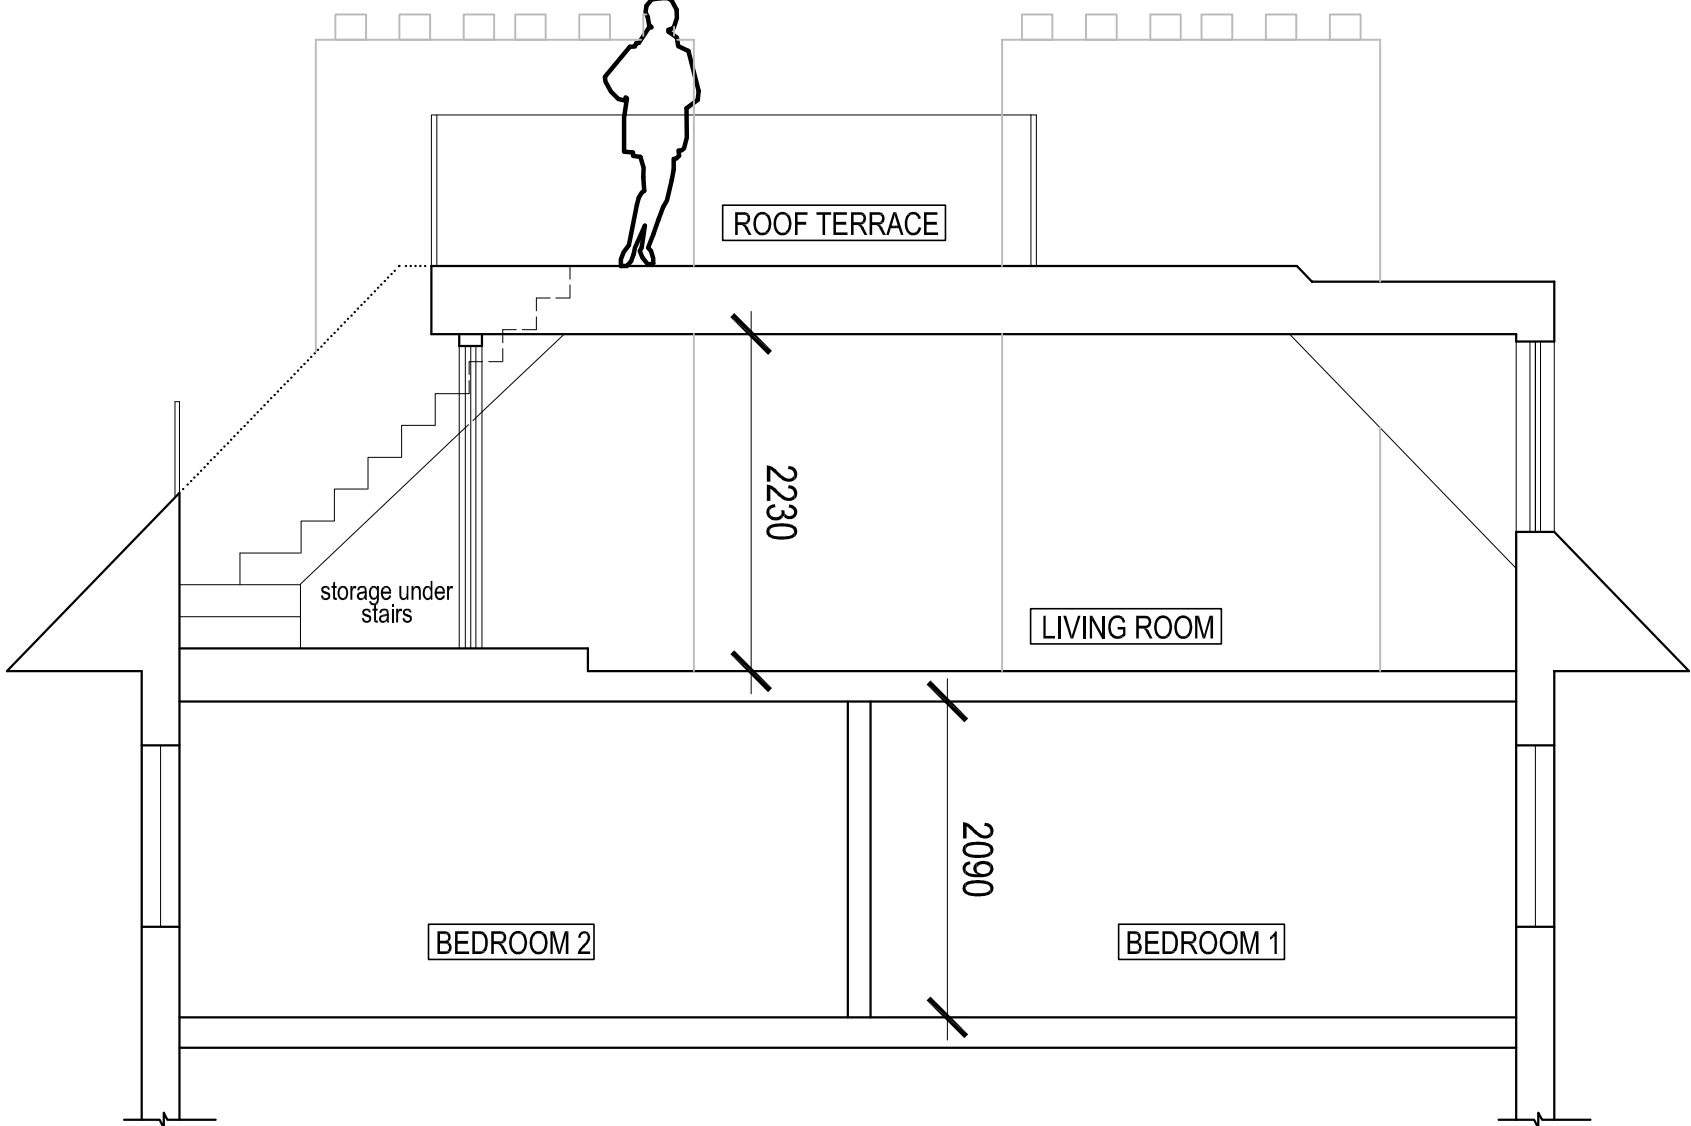

Section AA - proposed