
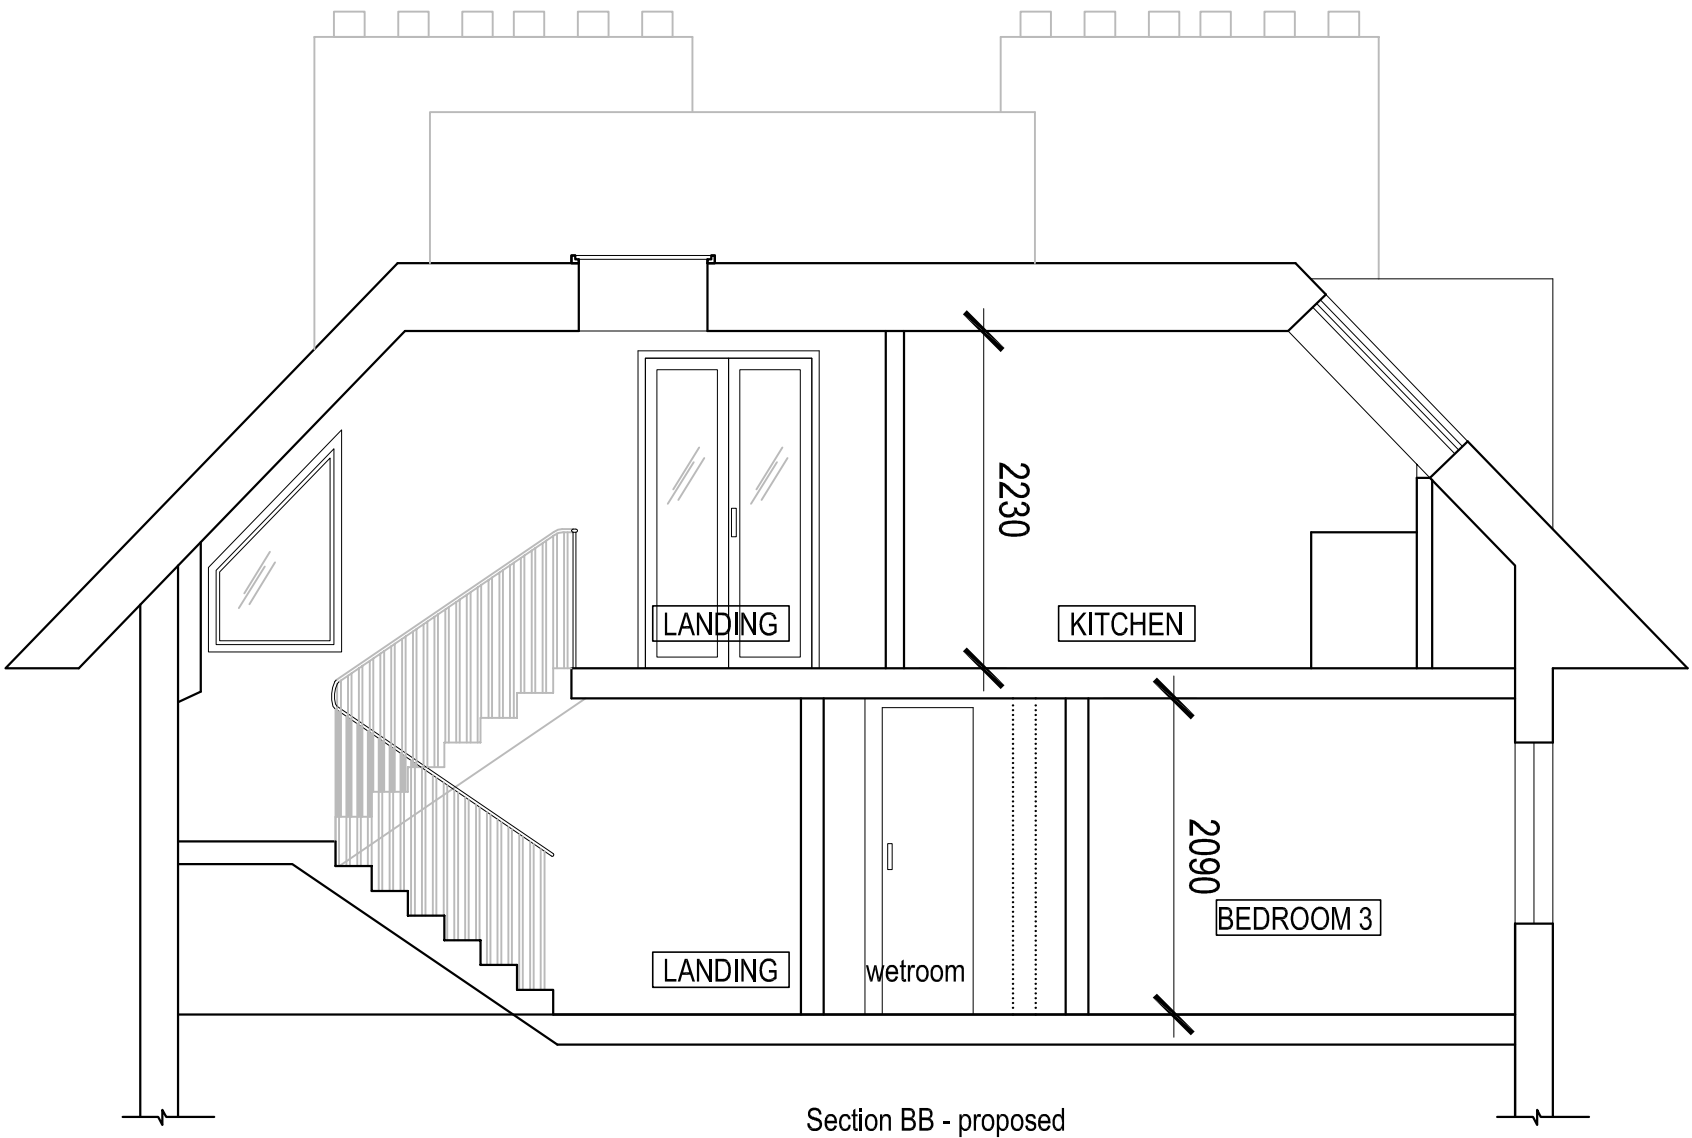


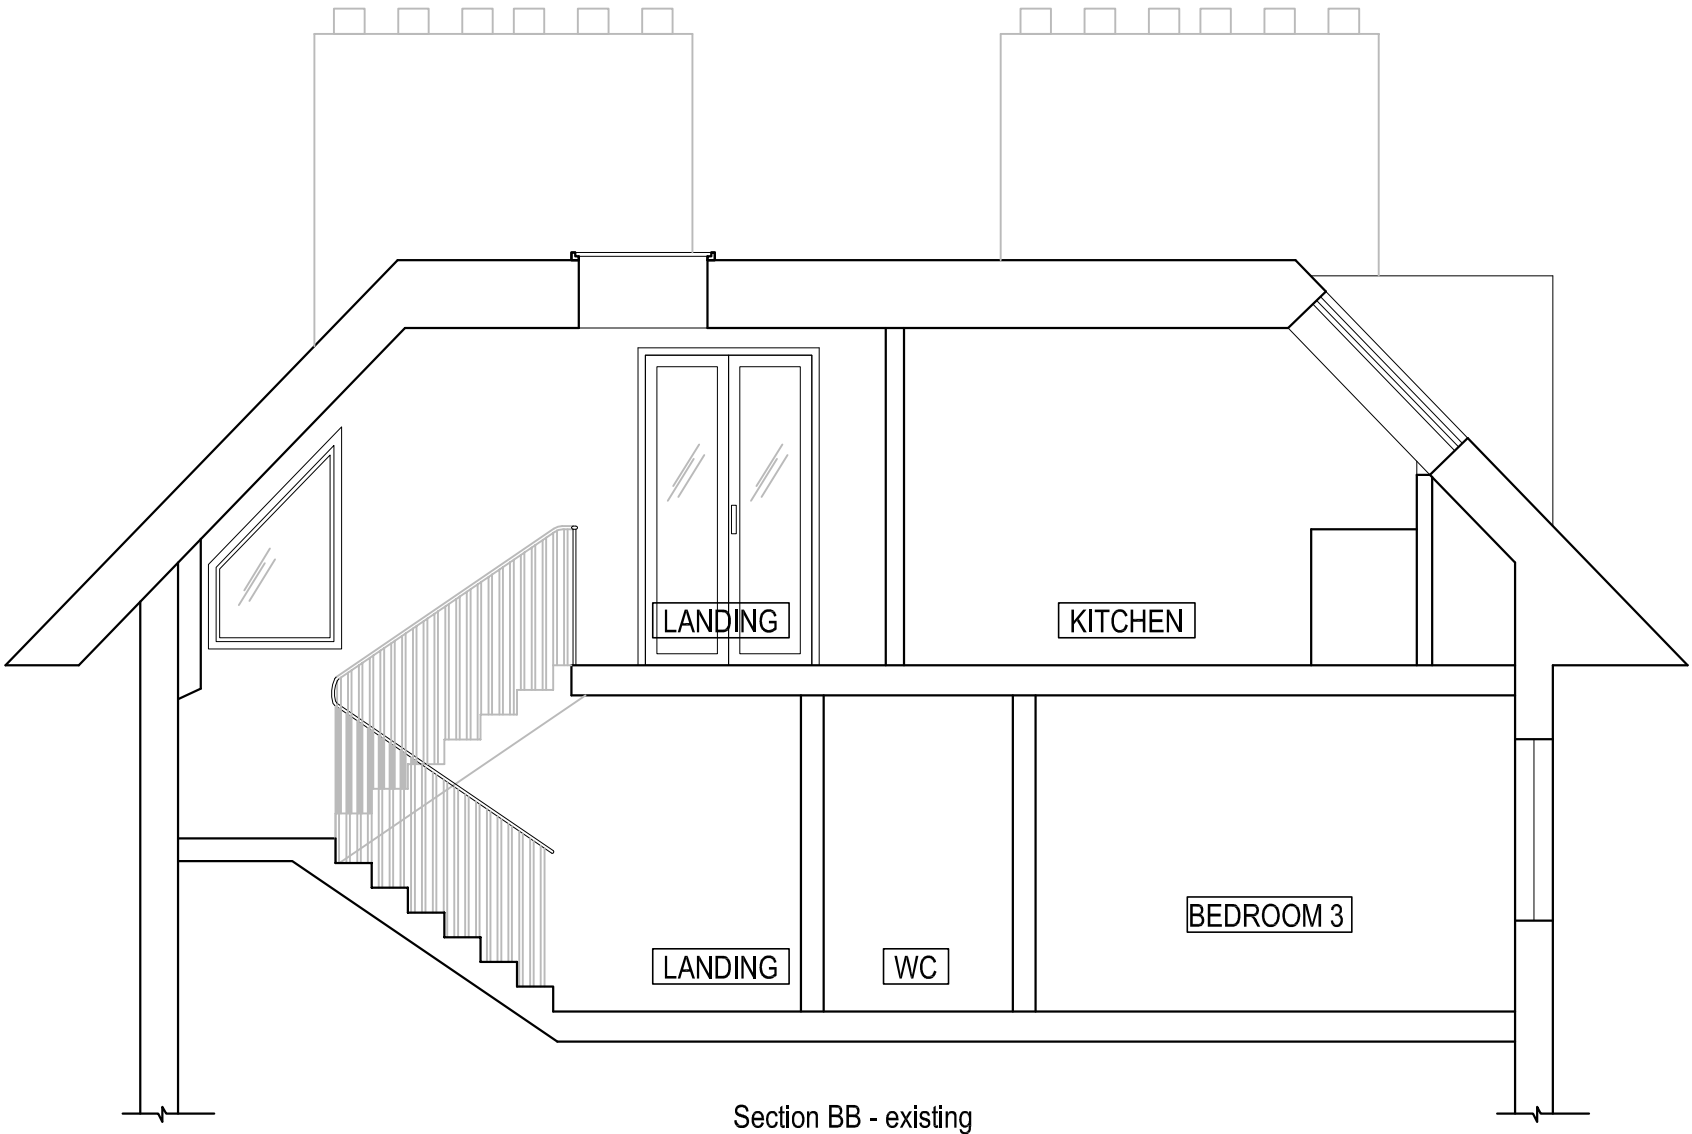

Ecos Maclean Ltd
Engineering - materials, energy, structure
8A Chamberlain Street - London NW1 8XG - Tel: 020 7722 7525 - Fax: 020 7722 9711
Web-site: www.ndkmaclean.co.uk - email: office@ndkmaclean.co.uk

Client
David Josephs

Project
26 Steeles Road
London NW3

Title
Existing and proposed
Section BB

Revision	Date	Made by	Amendments
01RT	12.03.2014	PN	scale bar shown & minor amendments

Date	Drawn by	Checked	
30.01.2014	PN		
Scales	Job No.	Drawing No.	Revision
1:50@A3	140007	05bb	01RT

