


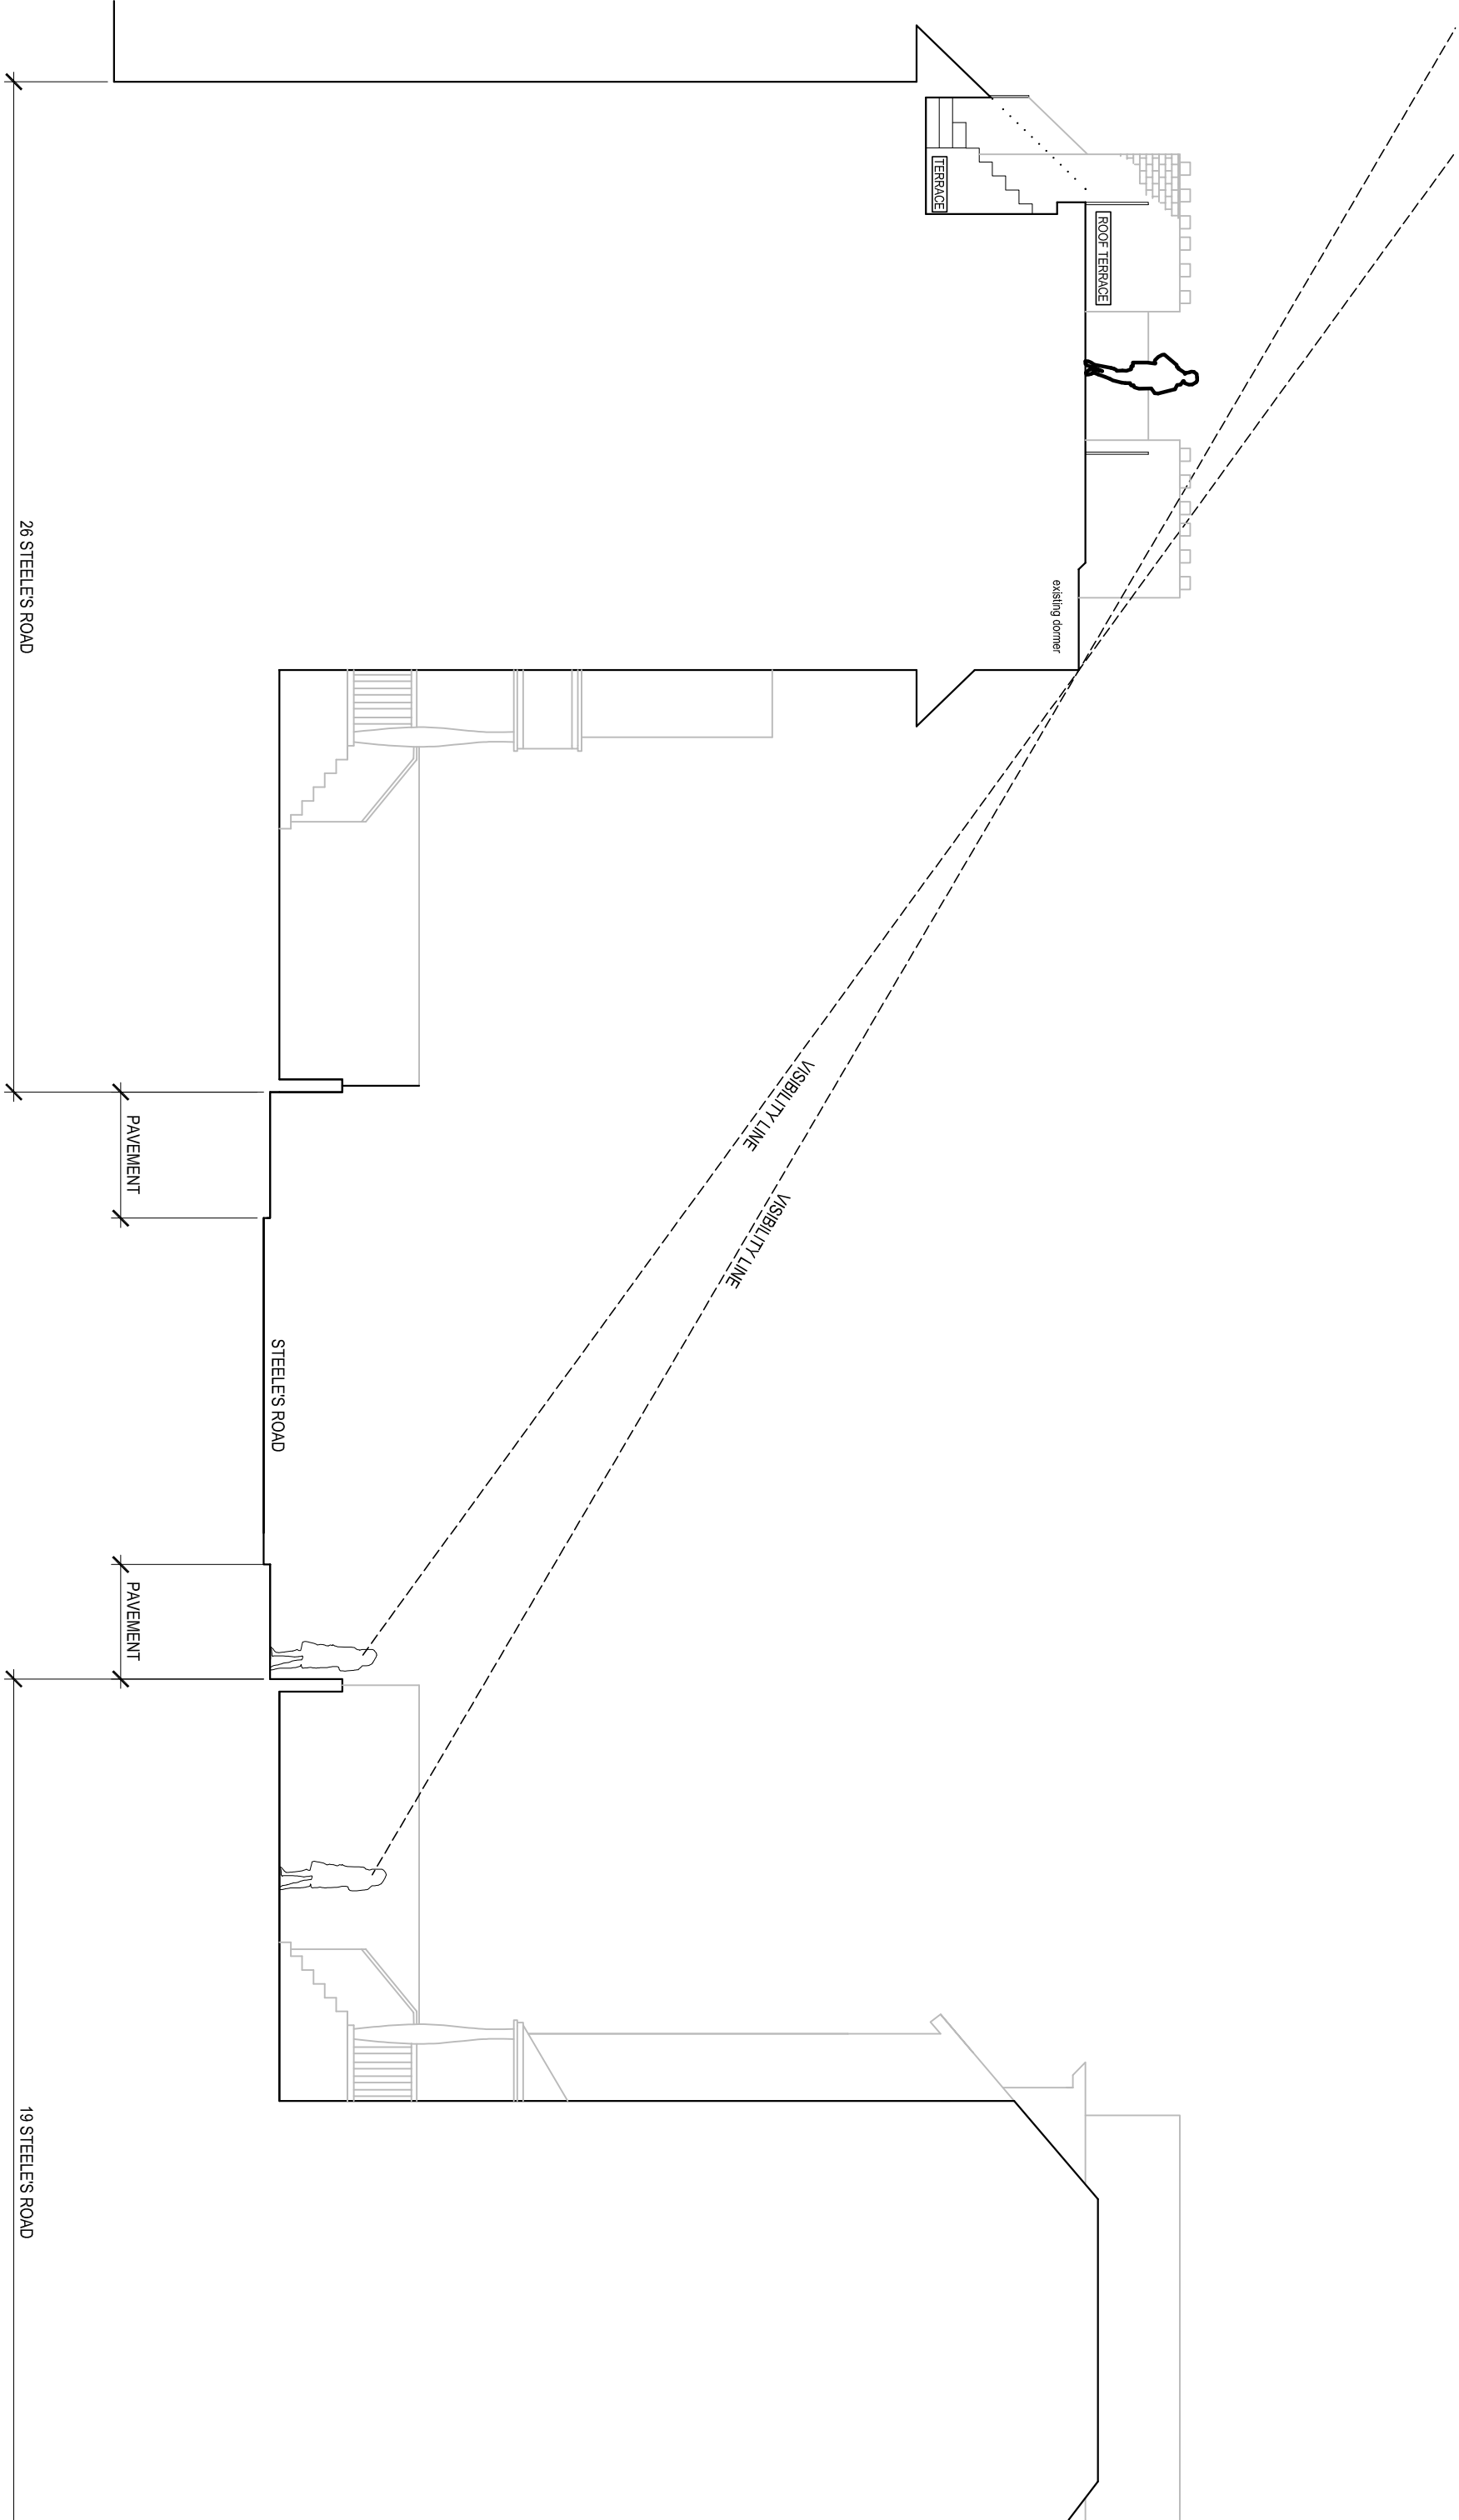

NOTE

From the visibility lines, we can see that the proposed roof terrace will not be seen from street level

Ecoss Maclean Ltd

Engineering - materials, energy, structure

8A Chamberlain Street - London NW1 8XG - Tel: 020 7722 7525 - Fax: 020 7722 5711
Web-site: www.nickmaclean.co.uk - email: office@nickmaclean.co.uk

Client

David Josephs

Project

26 Steeles Road
London NW3

Title

Proposed Visibility
from street level

01RT	12.03.2014	PN	scale bar shown & minor amendments
Revision	Date	Made by	Amendments

Date	12.02.2014	Drawn by	PN	Checked
Scales		Job No.	14007	Drawing No. Revision
1:100@A3				06 01RT