


GENERAL NOTES


1. ALL FINISHES ARE TO CONFORM TO THE REQUIRED CURRENT BUILDING REGULATIONS IN THE APPLICABLE COUNTRY (ON A UK RESTAURANT ALL FINISHES ARE TO BE CLASS 1 OR EQUIVALENT).
2. CONTRACTOR MUST VERIFY ALL SITE DIMENSIONS, DRAWINGS, DETAILS AND SPECIFICATIONS AND REPORT ANY DISCREPANCIES TO DESIGN LSM LTD BEFORE PROCEEDING WITH ANY WORK.
3. ALL REQUESTED DRAWINGS SHOWING FIXINGS AND CONSTRUCTION DETAILS ARE REQUIRED TO BE APPROVED BY DESIGN LSM LTD, PRIOR TO COMMENCEMENT OF WORK.
4. ALL SPECIFIED ITEMS ARE TO BE INSTALLED IN ACCORDANCE WITH THE MANUFACTURERS RECOMMENDATIONS.
5. CONTRACTOR TO PROVIDE A WORKING ENVIRONMENT WHICH CONFORMS TO THE CURRENT HEALTH AND SAFETY REGULATIONS AND LOCAL AUTHORITY STANDARDS.
6. ALL FINISHES ARE TO BE CARRIED OUT TO A HIGH STANDARD.
7. ANY DIMENSIONS ARE TO BE TAKEN FROM THE SETTING OUT PLAN ONLY AND ARE NOT TO BE SCALED FROM THE DRAWINGS.
8. IT IS THE CONTRACTORS RESPONSIBILITY TO UNDER TAKE AND ENSURE THAT ANY BUILDINGS CARRIED OUT UNDER THE LOCAL AUTHORITY REQUIREMENTS.
9. THE CONTRACTOR IS TO CHECK AND APPRAISE ALL THE SPECIFICATIONS AND DRAWINGS AND TO REPORT ANY DEFER ALTERNATIVES TO THE DESIGNER FOR APPROVAL.
10. IN THE EVENT THAT DRAWING INFORMATION IS NOT CLEAR AND/OR THE DESIGNER AND/OR SUPPLIER'S COMMENTS AND/OR COMMENTS ARE NOT CLEAR, THE DRAWING IS TO BE READ AS CORRECT.
11. THIS DRAWING IS TO BE READ IN CONJUNCTION WITH THE OTHER RELEVANT CONSULTANTS DRAWINGS.
12. COPYRIGHT © DESIGN LSM LIMITED. NOT TO BE REPRODUCED.

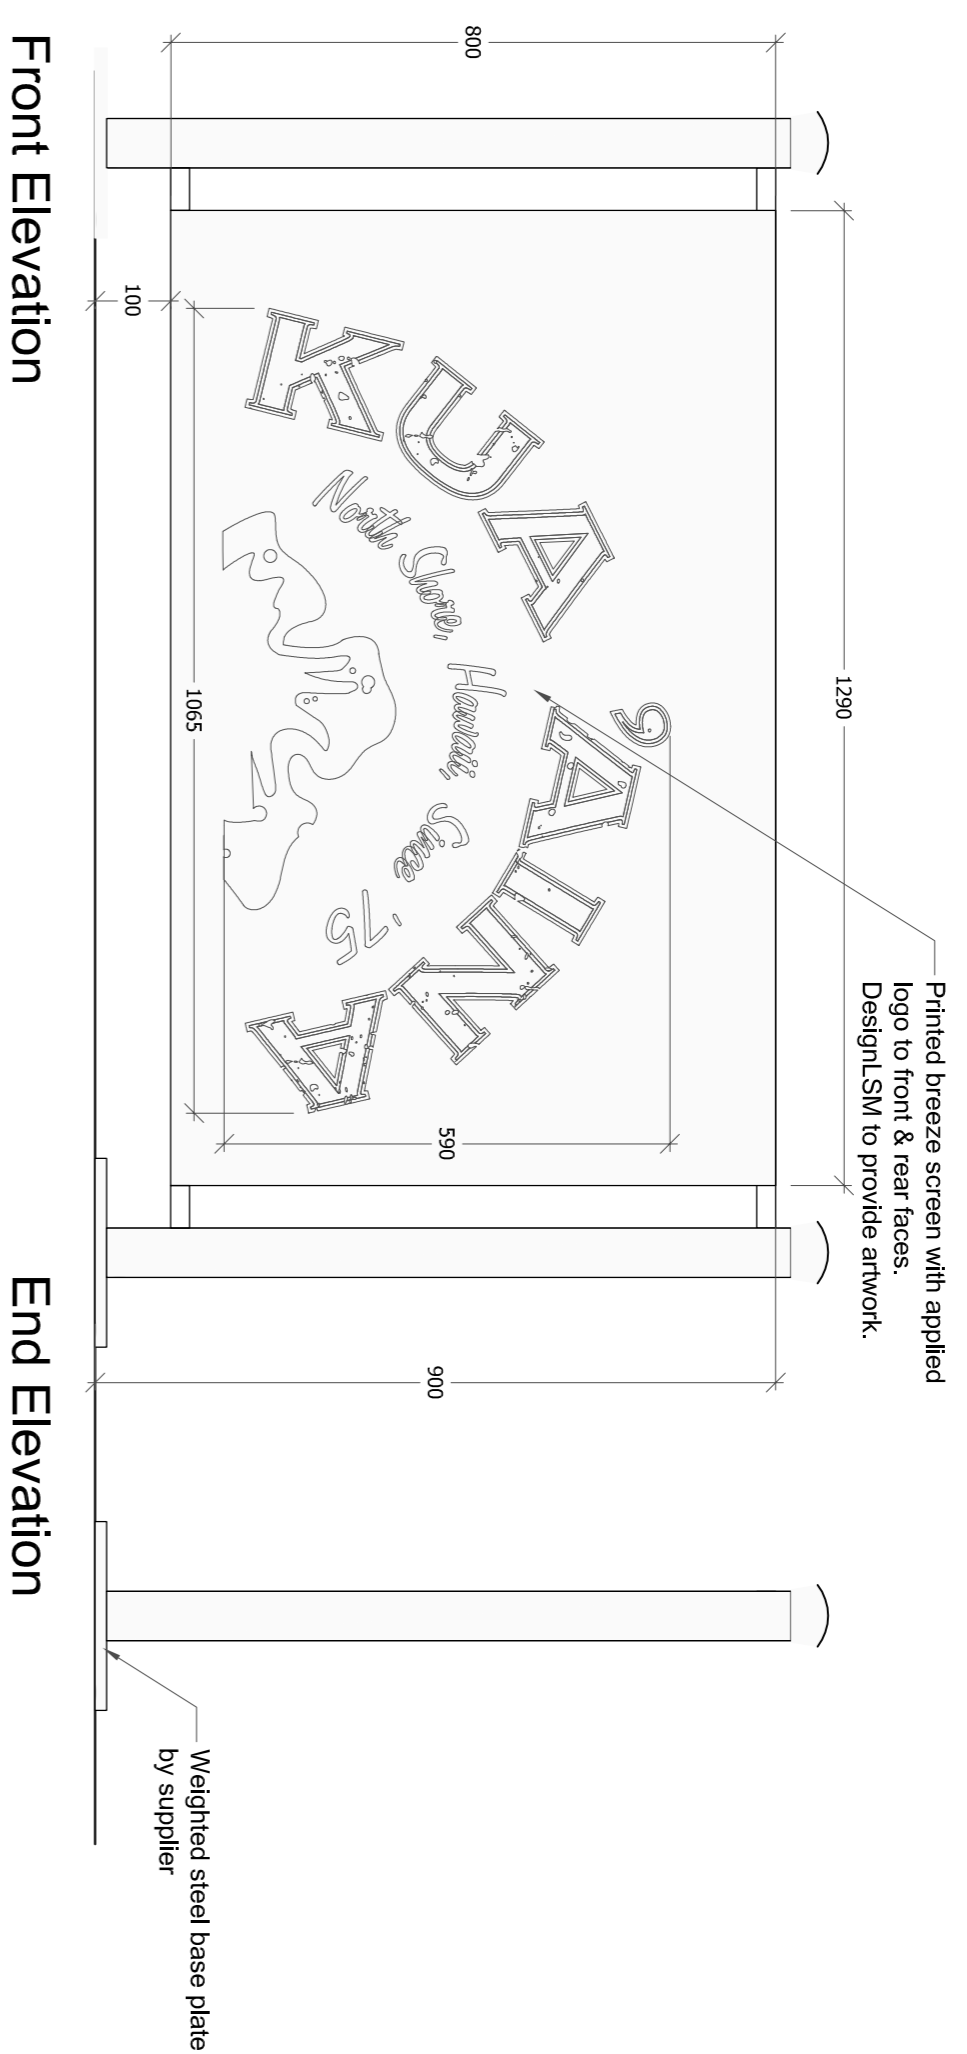


1 Freestanding Breeze Screen Details (1 of 2)
1:10@A1



2 Freestanding Breeze Screen Visual
1:10@A1

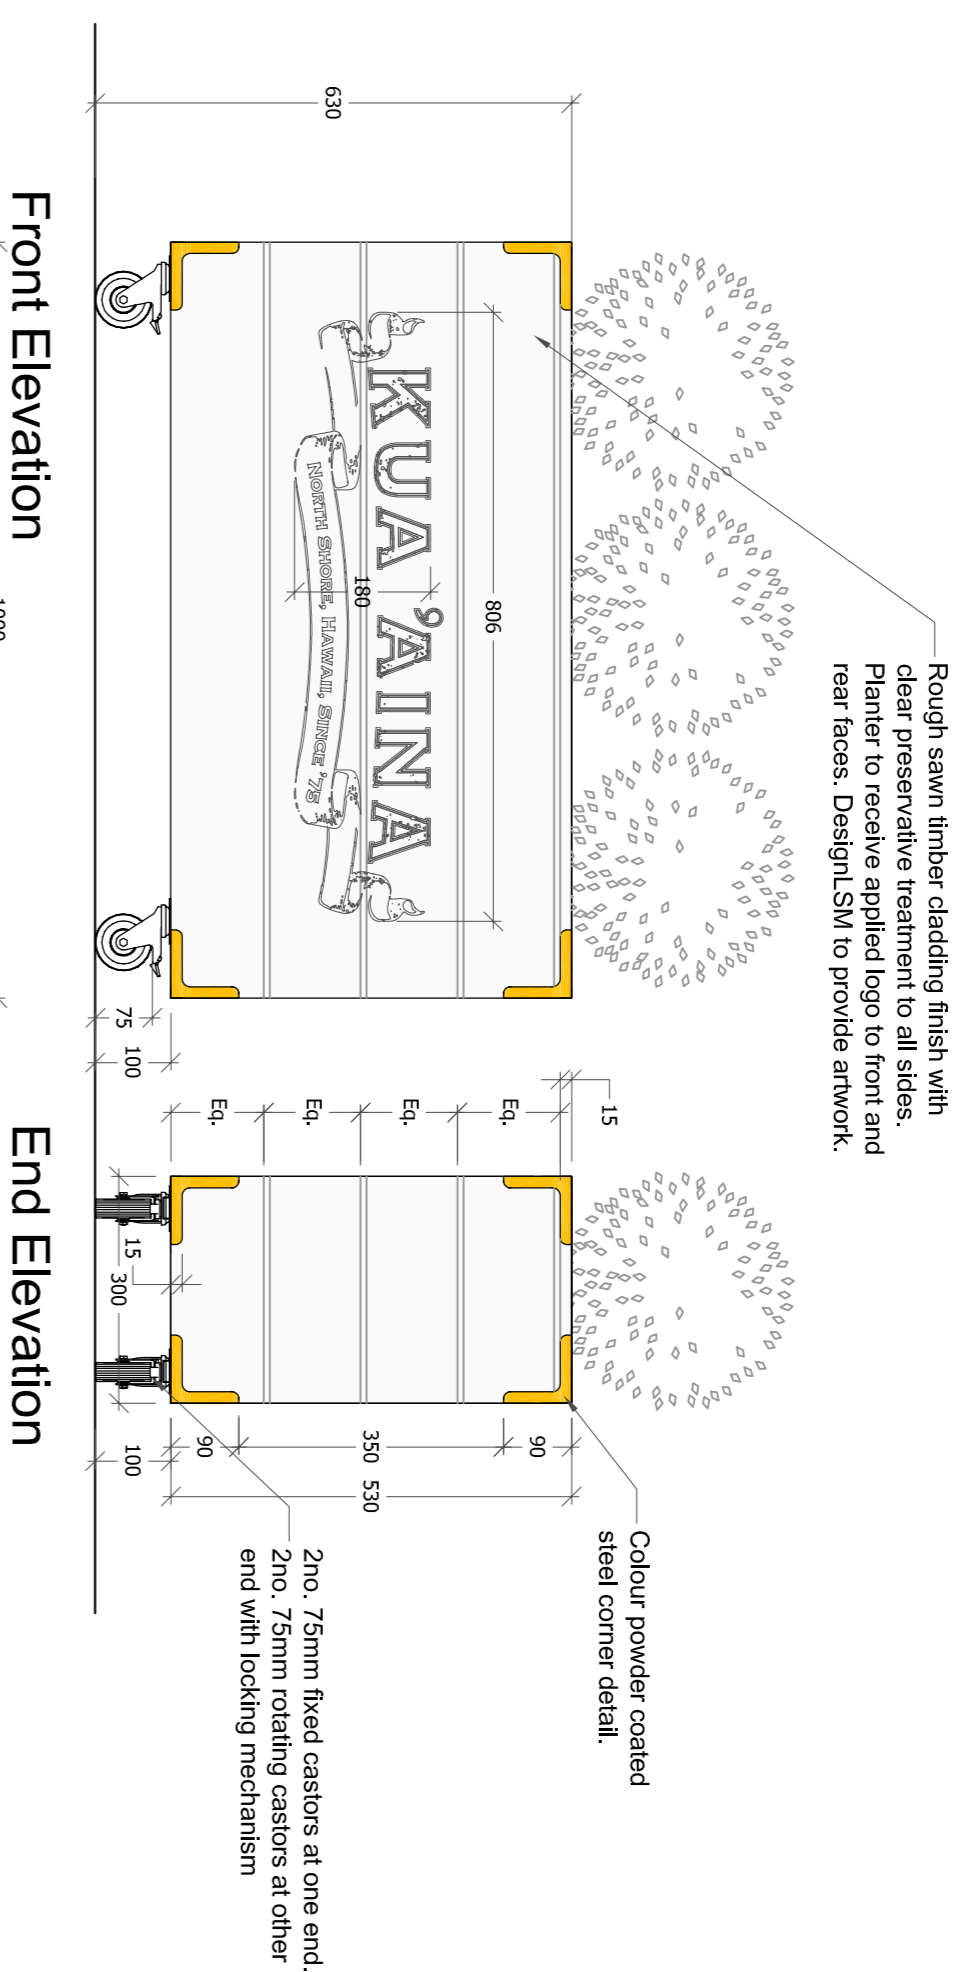

3 Planter Details
1:10@A1

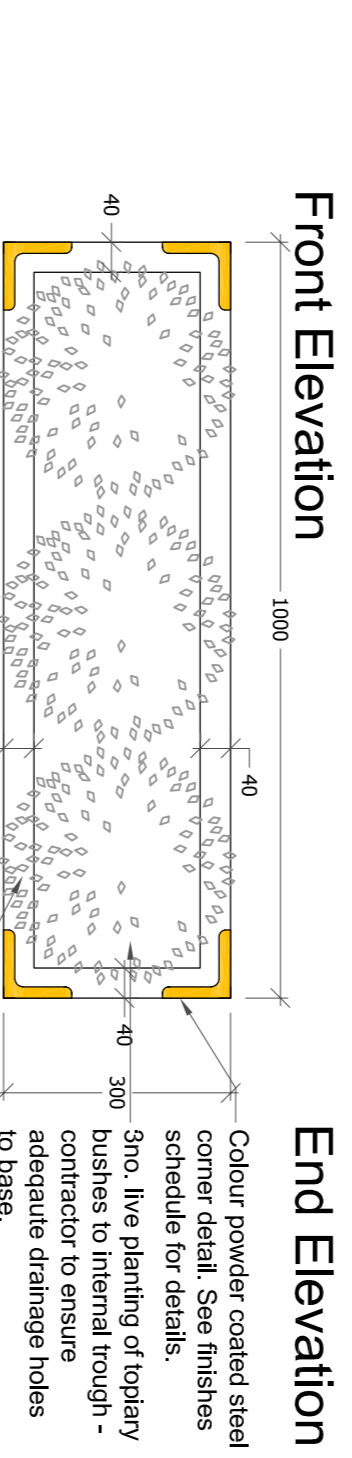

Plan

REVISION	DATE	ITEM

- INFORMATION ONLY
- APPLICATION FOR LOCAL AUTHORITY
- TENDER
- CONSTRUCTION

PROJECT
KUA AINA -
40 GODDGE STREET, WIT 2QP

TITLE
PROPOSED EXTERIOR FURNITURE DETAILS

DRAWN	DATE	SCALE	CHECKED
RM	04/14	1:10@A1	

PROJECT NUMBER	REVISION
L14 3039	09-02

designLSM

designLSM
Interior Designers &
Architecture
Consultants

The Bath House
58 Livingstone Road
Hove
East Sussex
BN3 3WL

t: +44 (0) 1273 820033
f: +44 (0) 1273 820058
mail@designism.com
www.designism.com