

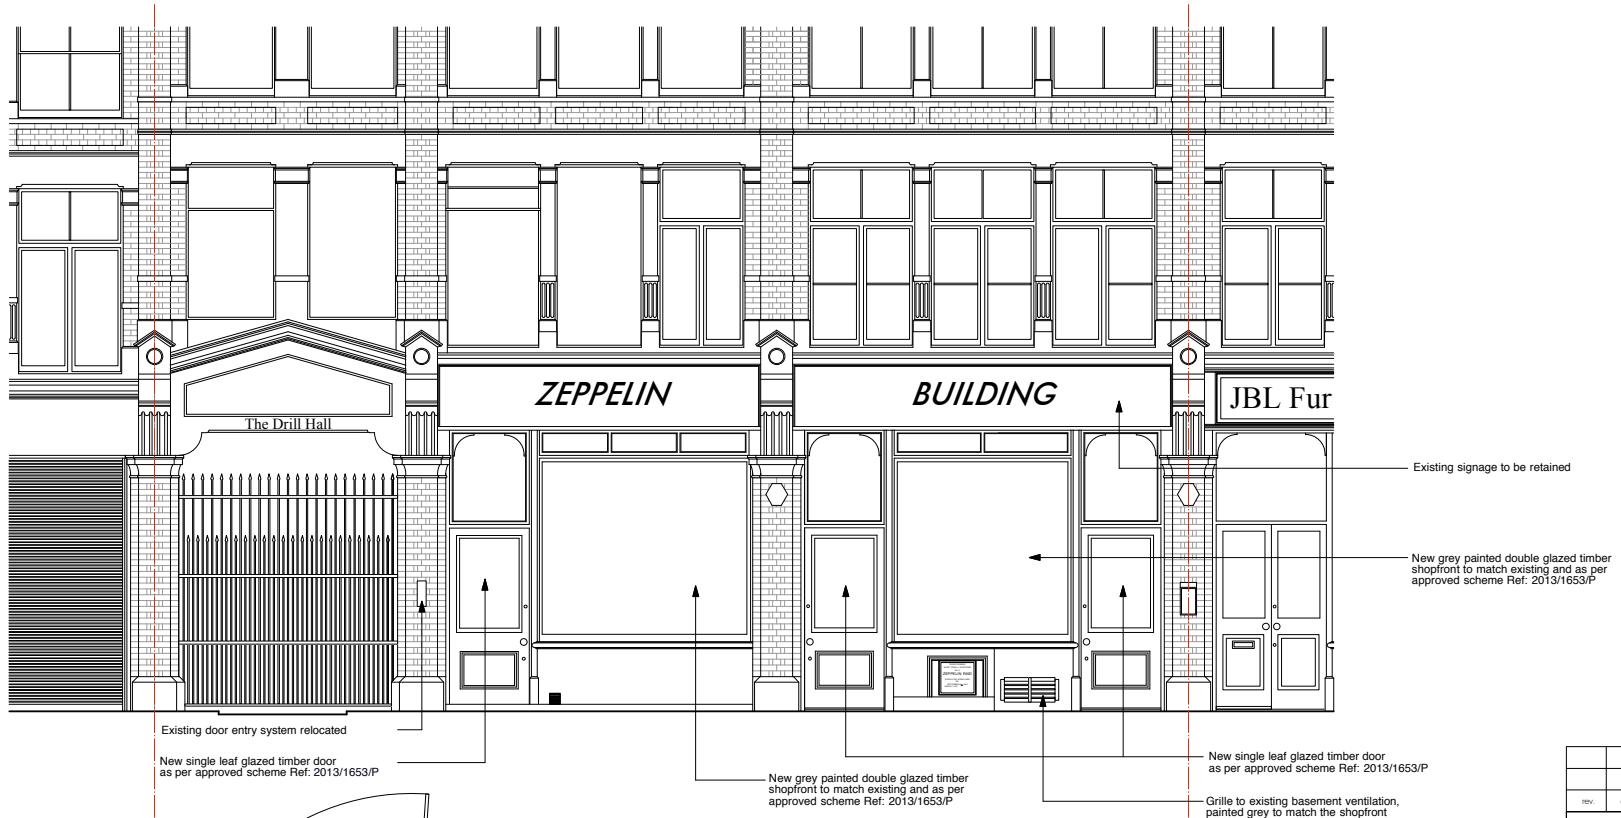



PROPOSED ELEVATION

 

PROPOSED PLAN

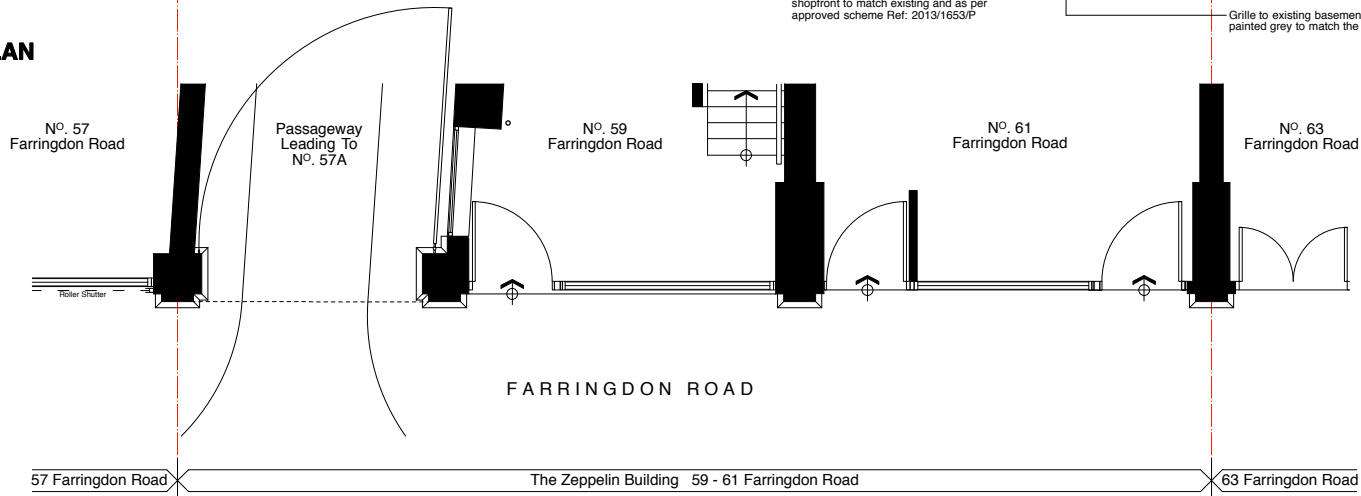

PROPOSED SHOPFRONT PLAN & ELEVATION

rev.	date	notes	© gpad ltd.
		architecture & interior design	
CLIENT KENRIGHT PROPERTIES LTD			
PROJECT ZEPELIN BUILDING 59-61 FARRINGTON ROAD LONDON EC1M 3JB			
TITLE PROPOSED SHOPFRONT PLAN & ELEVATION			
DWG NO	398B-PA.08	REV	
DRAWN BY	J.W	SCALE	1:50@A2
CHECKED BY		DATE	April 2014
T: 020 7549 2133		Unit 1	
F: 020 7549 2144		9a Dollington Street	
E: info@gpadltd.com		Clerkenwell	
W: www.gpadltd.com		London EC1V 0BQ	
<small>This drawing is the copyright of gpad ltd. Not to be reproduced, retained or disclosed to any unauthorised person either wholly or in part without written permission. Do not scale of the drawing. All indicated dimensions to be checked and verified on site by the contractor before commencement of any fabrication drawings or work whatsoever on site. Report any discrepancies to the Architect immediately. Drawings to be used in conjunction with relevant drawings and specification.</small>			
FILE NAME	PRINT SIZE	A2	