


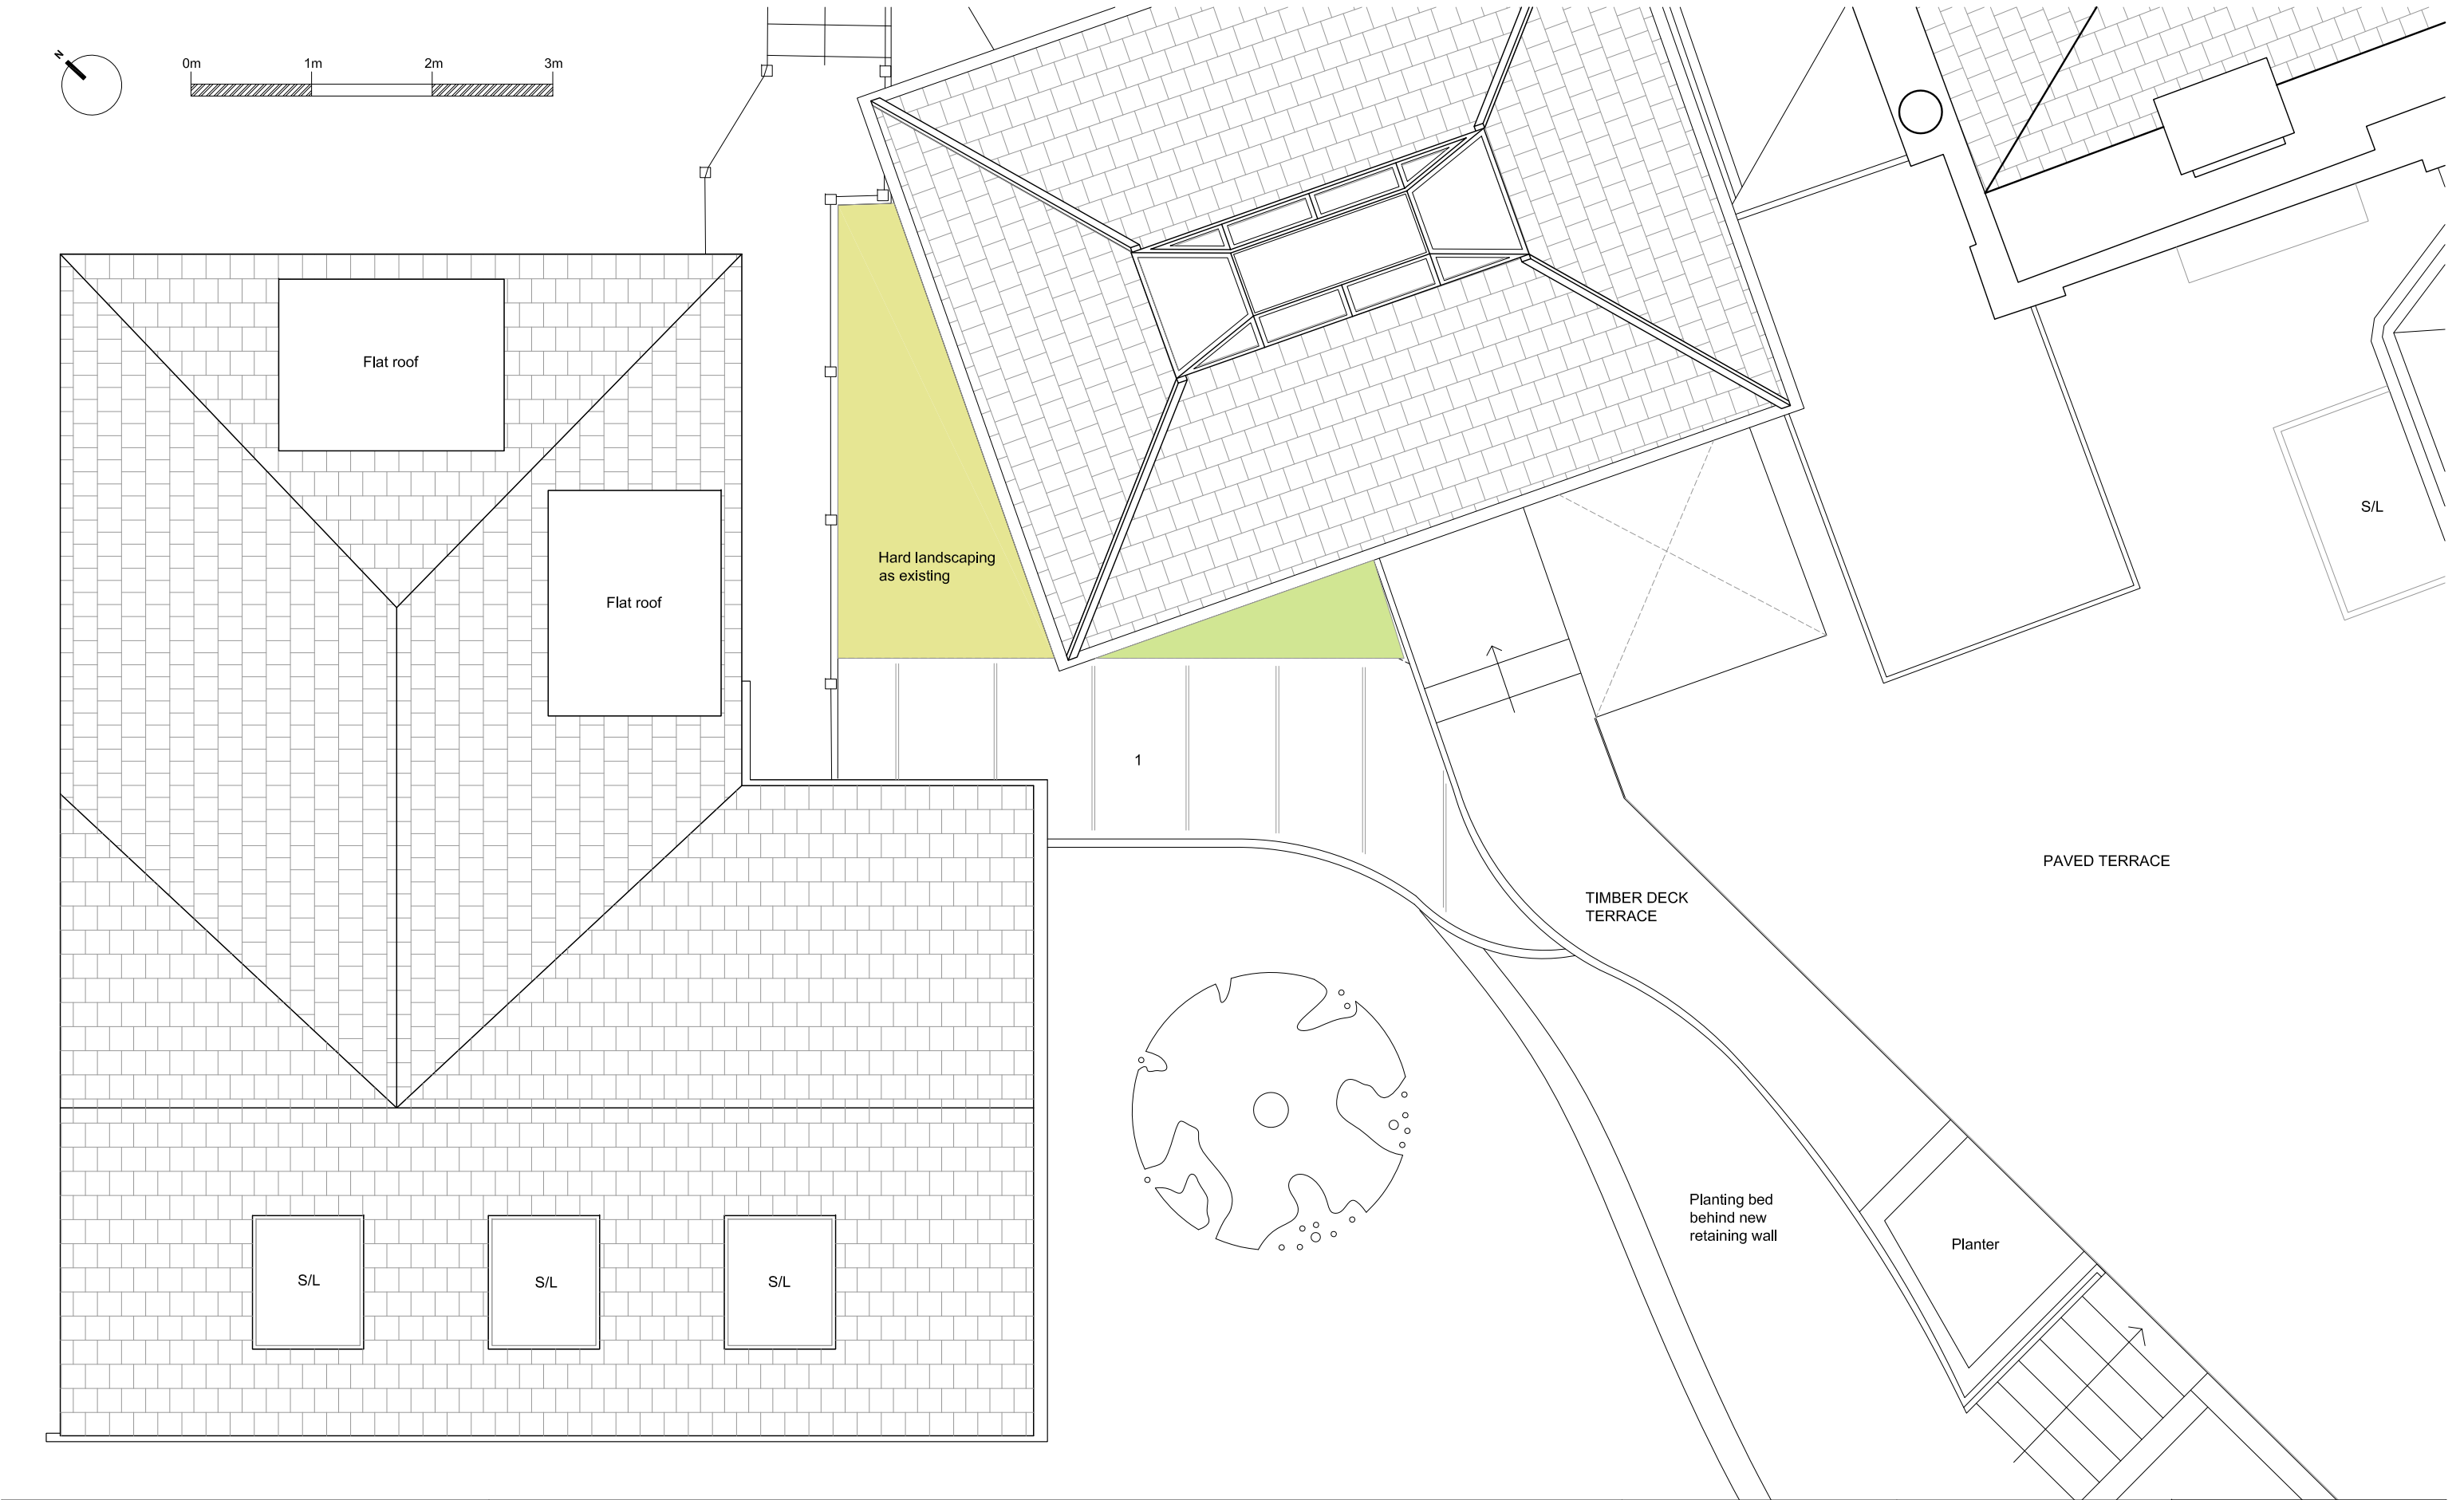

general notes		notes																					
THIS DRAWING IS COPYRIGHT OF STUDIO MARK RUTHVEN. THIS DRAWING MUST BE READ IN CONJUNCTION WITH THE DESIGNER'S RISK ASSESSMENT, SPECIFICATION AND ALL OTHER RELEVANT DOCUMENTATION AND DRAWINGS. STUDIO MARK RUTHVEN ACCEPT NO LIABILITY FOR ANY EXPENSE, LOSS OR DAMAGE OF WHATSOEVER NATURE AND HOWEVER ARISING FROM ANY VARIATION MADE TO THIS DRAWING OR IN THE EXECUTION OF THE WORK TO WHICH IT RELATES WHICH HAS NOT BEEN REFERRED TO THEM AND THEIR APPROVAL OBTAINED. FOR THE PURPOSE OF CONSTRUCTION DO NOT SCALE FROM THIS DRAWING OR THE COMPUTER DIGITAL DATA , ONLY FIGURED DIMENSIONS ARE TO BE USED. IF IN DOUBT ASK.		Materials key 1 - Lead roof																					
purpose of issue PLANNING				rev		notes		date		by		checked		scale 1:50 @ A3		date 12.03.14		project ref.		drawing no.		revision	
						* do not scale from this drawing. * check all dimensions on site.								drawn by PW		checked MR		MVL		MVL - 102		-	