



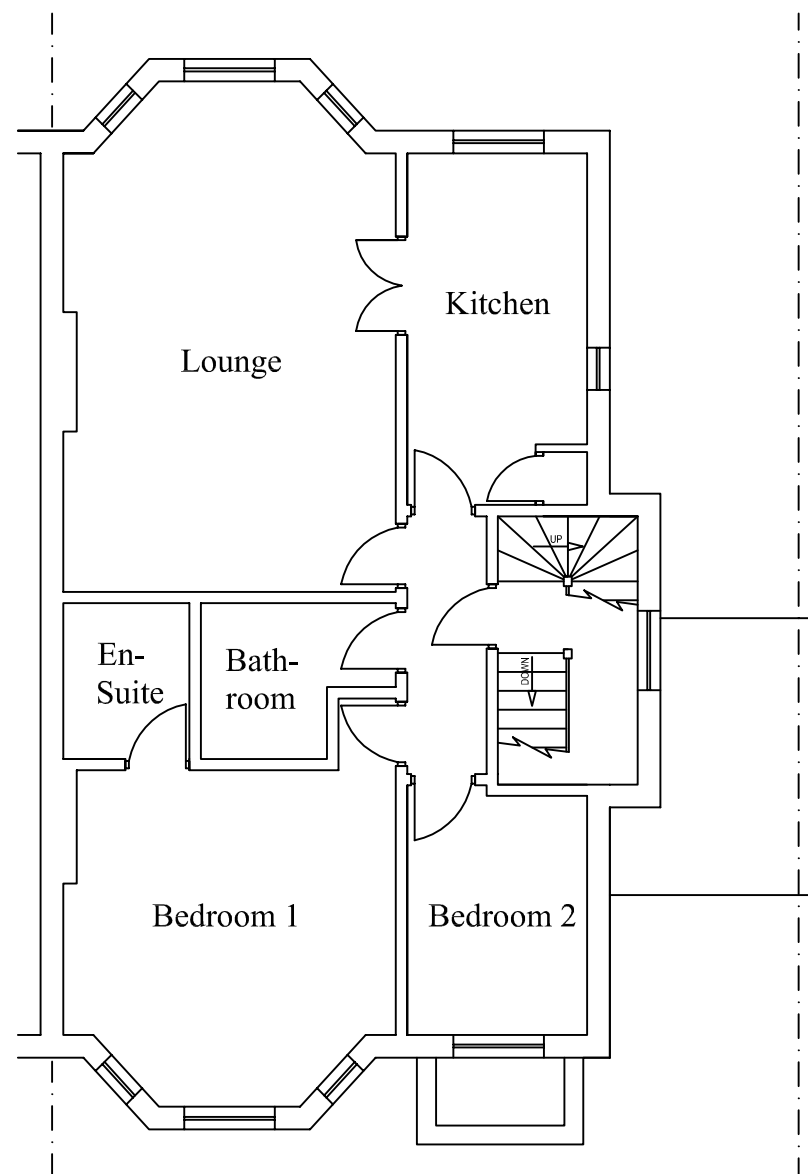


SECOND FLOOR EXISTING LAYOUT

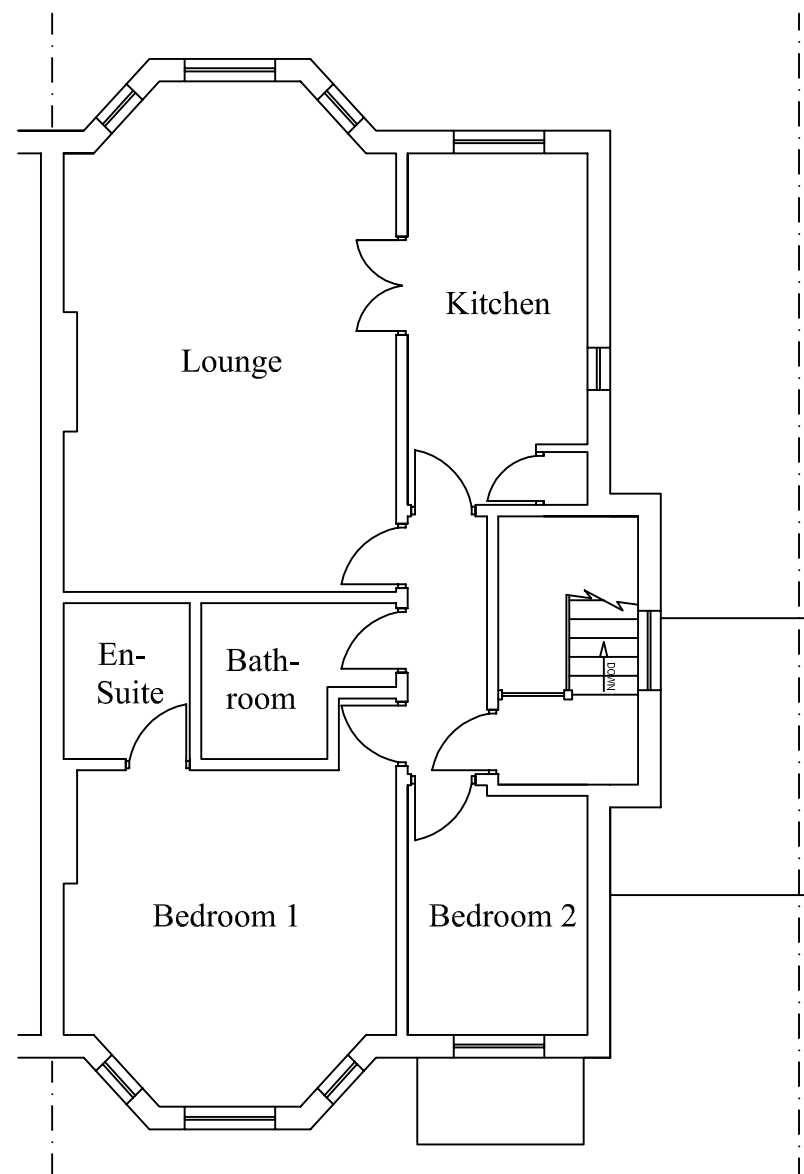

THIRD FLOOR EXISTING LAYOUT

Notes

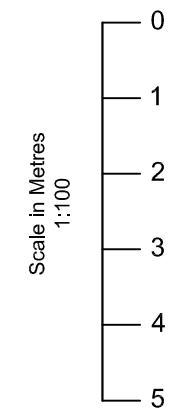

Rev	Date	Details	By
A	04/04/14	Revision A	CE

Project: Side Extension

Subject: Existing Layout

Client: Flat 3, 60 Fellows Road,
Camden, NW3 3LJ

Drawing N°: ELA/1 Rev: A

A3 Scale: 1:100 Drawn By: CE Job No: 0470 Date: 04/04/14



ELA Design
10 Church Lane
Wormley
Bromley
Herts
EN10 6JT
www.ela-design.co.uk
Tel: 07979510821