


OPTION A

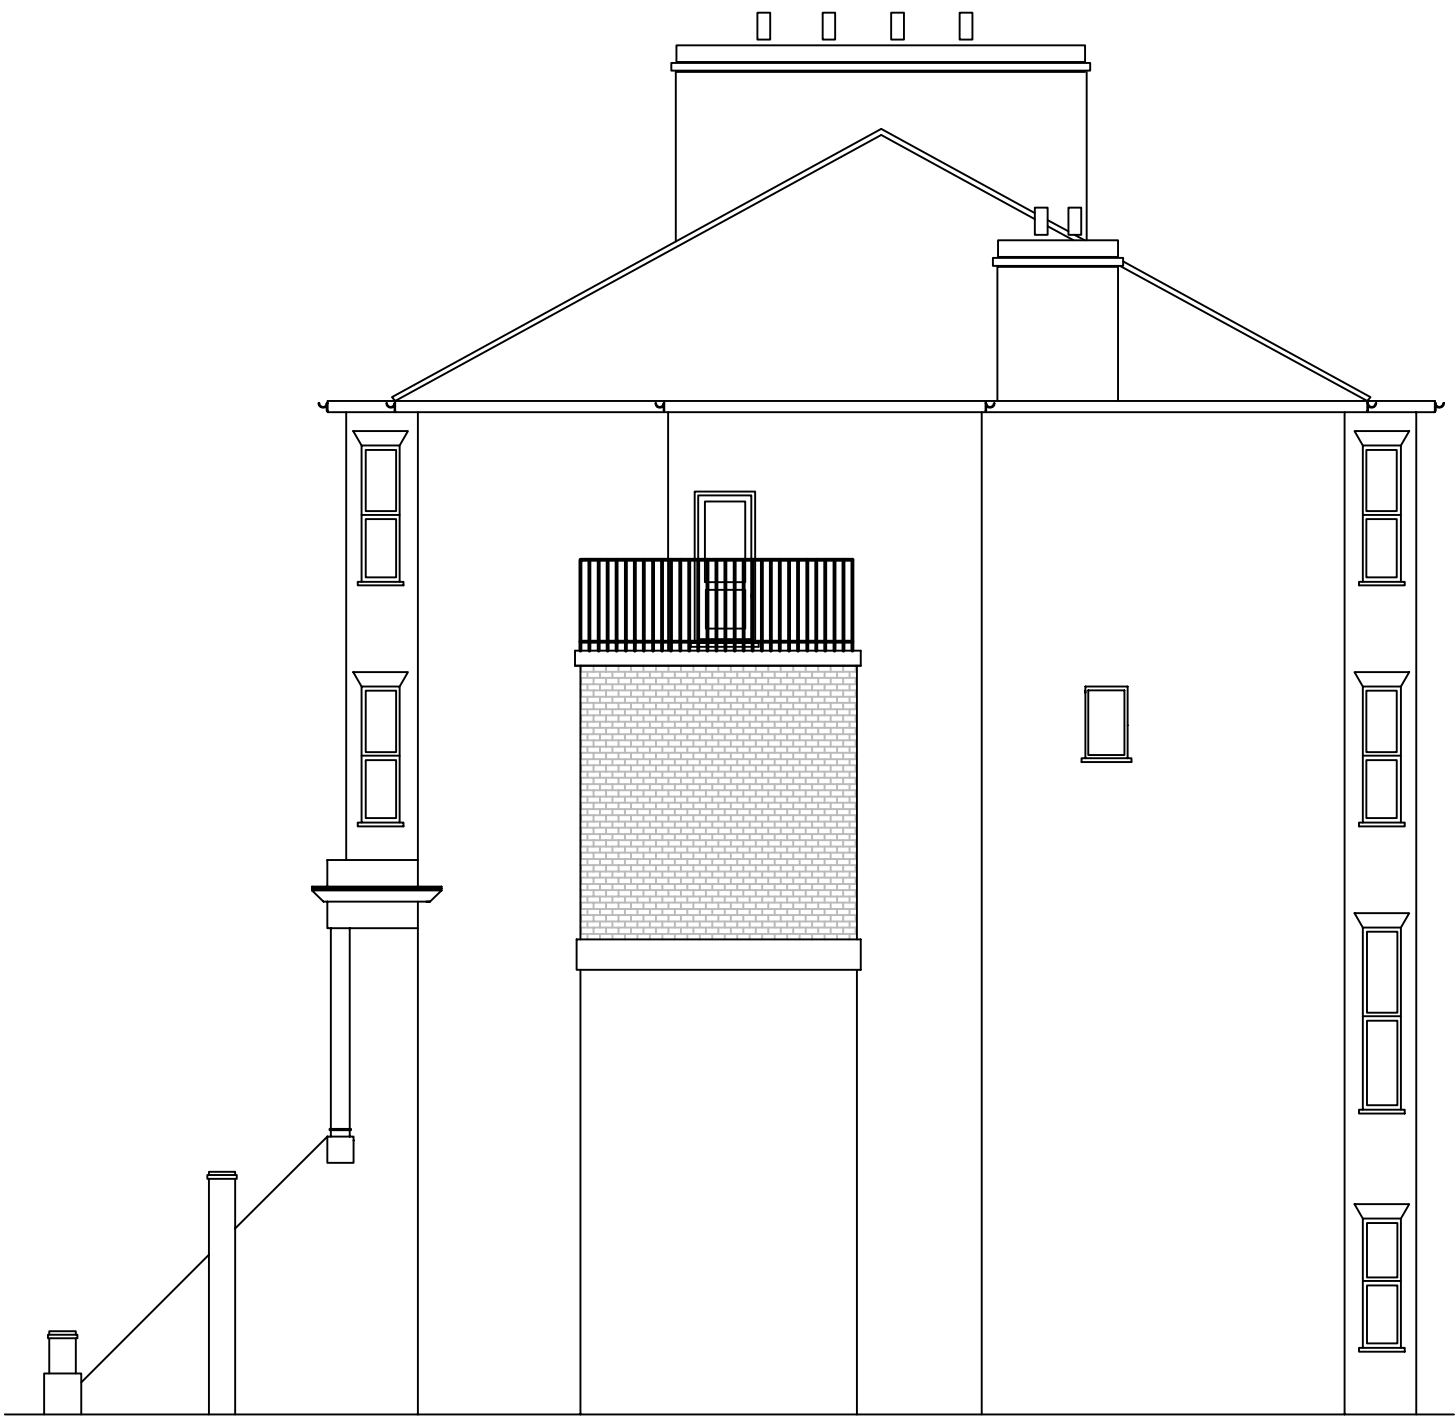

PROPOSED SIDE ELEVATION

Notes



Rev	Date	Details	By
A	04/04/14	Revision A	CE


Project: Side Extension

Subject: Proposed Elevations

Client: Flat 3, 60 Fellows Road,
Camden, NW3 3LJ

Drawing N°:	Rev:
ELA/6	A

A3 Scale:	Drawn By:	Job No:	Date:
1:100	CE	0470	04/04/14



ELA Design
10 Church Lane
Wormley
Broxbourne
Herts
EN10 6JT
www.ela-design.co.uk

Tel:- 07979510821