


NOTES:

Do not scale off this drawing.  
All Trade Contractors to be responsible for taking & checking their own site dimensions. Any errors or omissions to be reported to inside out architecture ltd immediately, prior to work being carried out.  
All site dimensions shown are based upon the measured survey of the property carried out by independent surveyors. The accuracy of this information is not the responsibility of inside out architecture ltd  
inside out architecture ltd also accept no responsibility for the accuracy of any Structural and Servicing information shown on this drawing. This information is shown for guidance purposes only, and where applicable - is based on information provided by the consulting Structural Engineers, consulting M&E Engineers, client representatives, and/or specialist subcontractors respectively. Reference should always be made to Engineers & Subcontractors current drawings & specifications.  
This drawing and design is the copyright of inside out architecture ltd and is not to be used for any purpose without their consent.

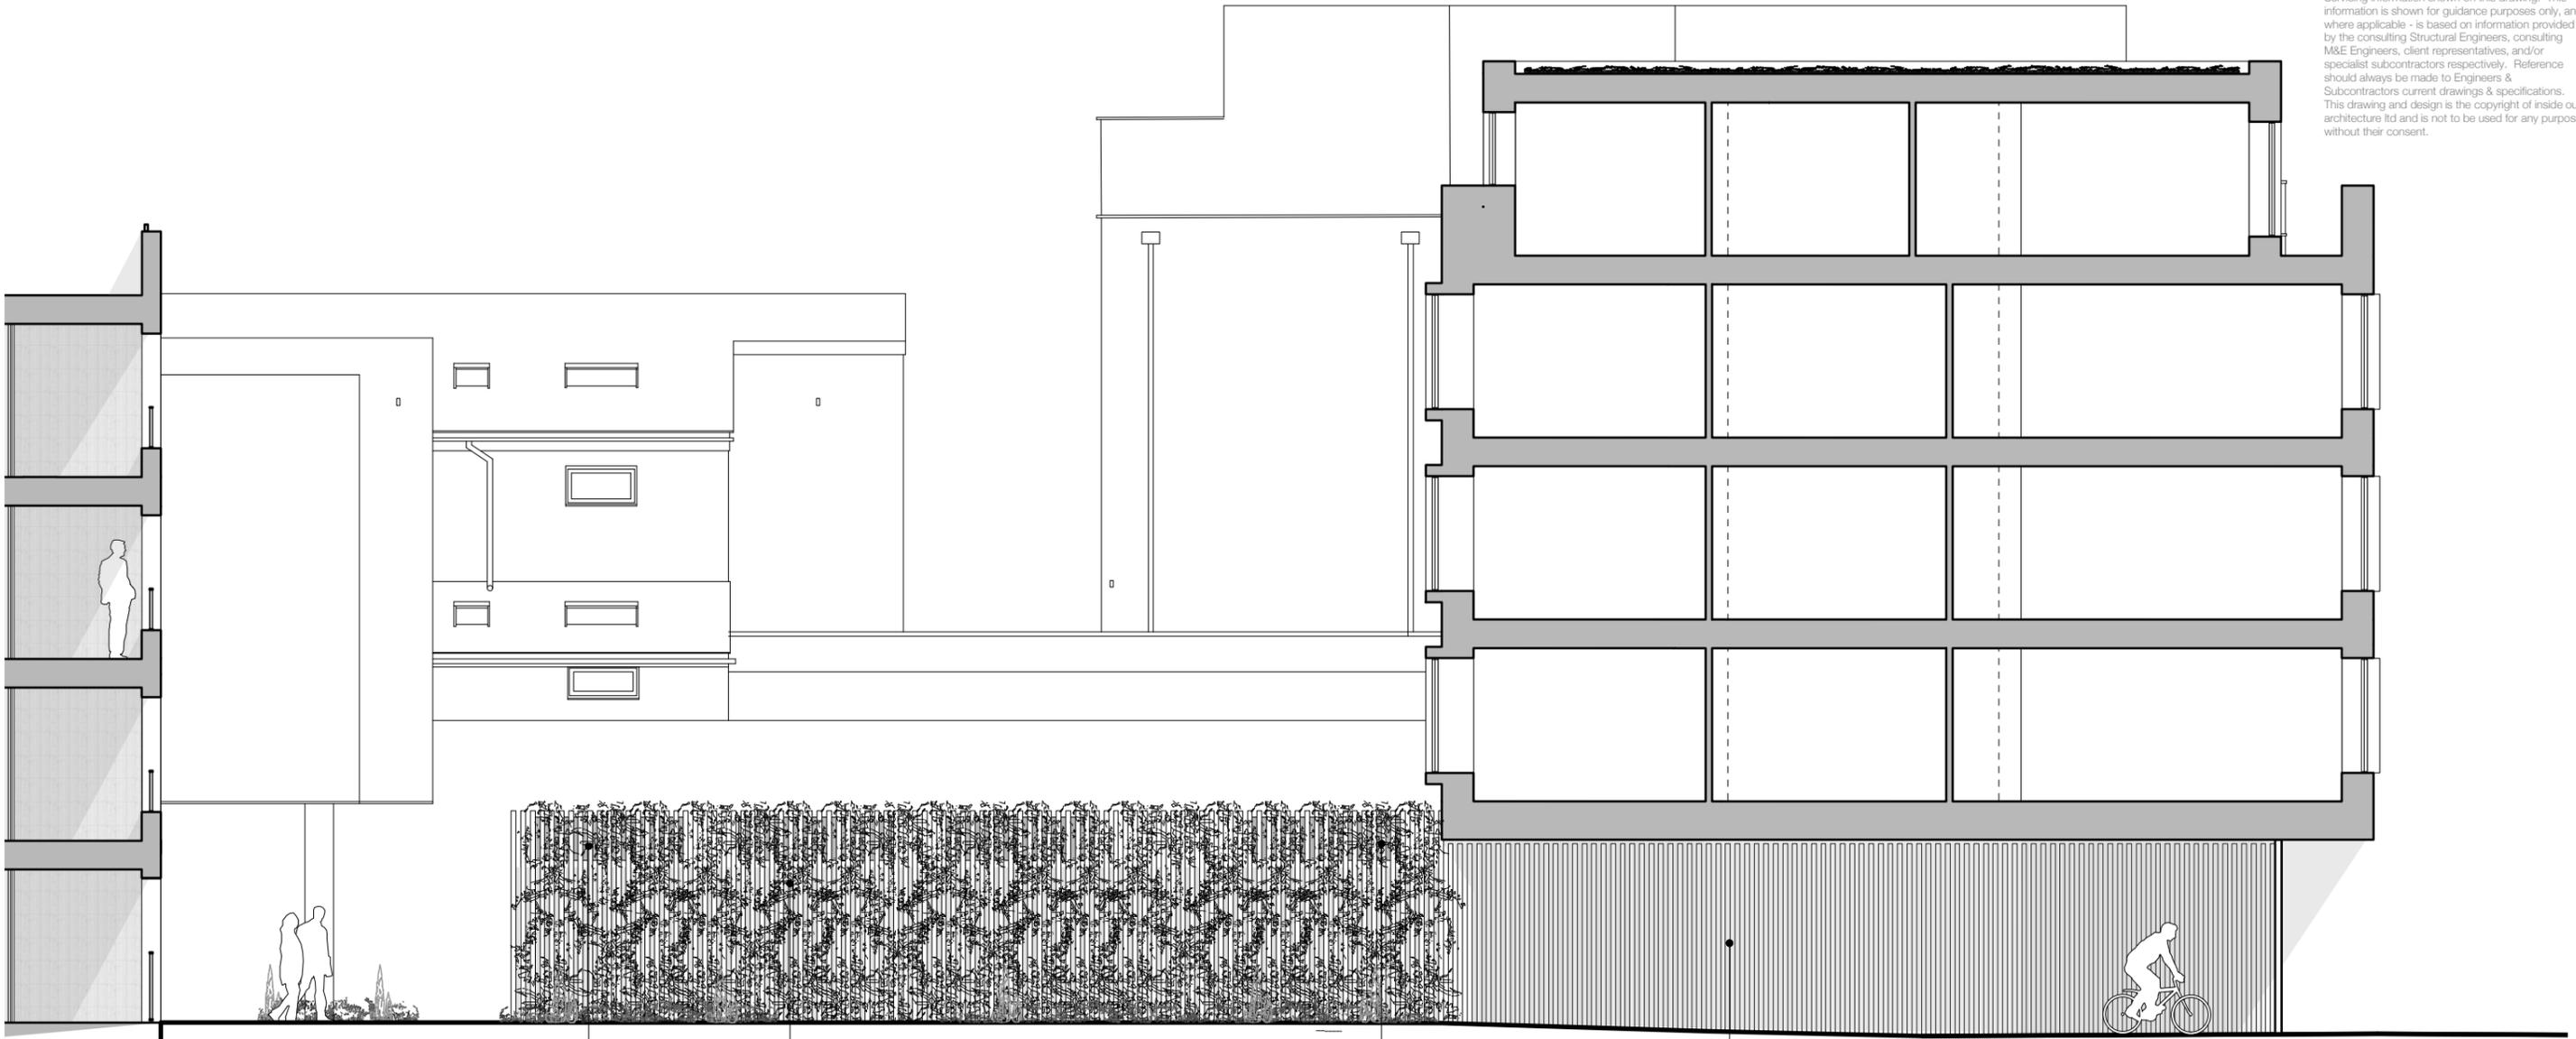

Landscape wall with integrated soft lighting, final design TBC at detailed design stage, with concealed planter creating green wall.

Landscape wall with integrated soft lighting, final design TBC at detailed design stage

Flank windows to 244 KHR beyond

**insideout**  
architecture

6-8 Cole Street London SE1 4YH  
t 020 7367 6831 w www.io-a.com

Project:  
248 Kilburn High Road  
London NW6

Client:  
Studio 246 Media Ltd

Drawing:  
Planning Submission  
Courtyard Green Wall - NW Elevation

Drawing Number: P1112\_P\_307

Date: Oct 13 Scale: 1:100@A3

