

3 store

EXISTING COLUMN WIDTHS TBC ON SITE

REFUGER AREA

VAC PLANT ROOM 6.4m²

INTERVIEW ROOM 5.5m²

DROP IN AREA


GENERAL OFFICE 11.4m²

FRV CHILLER 16m²

COMBINED CHILLER 30.3m²

COMBINED SWITCH AND COMMS ROOM

CLICK AND COLLECT 10.8m²

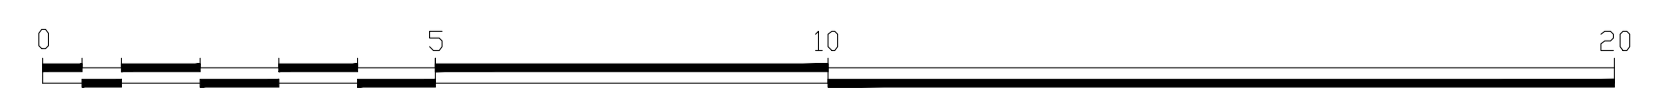

REV: A BY: AM CHK: - DATE: 14.04.14  
DRAWING LAYOUT AMENDED.

**PROJECT**  
**PROJECT GLOBE**  
**WAITROSE CAMDEN**

**TITLE:**  
PROPOSED GROUND FLOOR  
GENERAL ARRANGEMENT

DRAWING NO:	REV:	SCALE @ A1
14-010-AG(P)-001	A	1:100

BY:	CHK:	DATE:
RC		05.03.14

XREFS USED IN THIS DRAWING:

**INFORMATION**

**B+R ARCHITECTS**  
 Suncourt House 18-26 Essex Road London N1 8LN  
 T 020 3227 0800 E design@b+r-arch.com  
 www.b+r-arch.com