
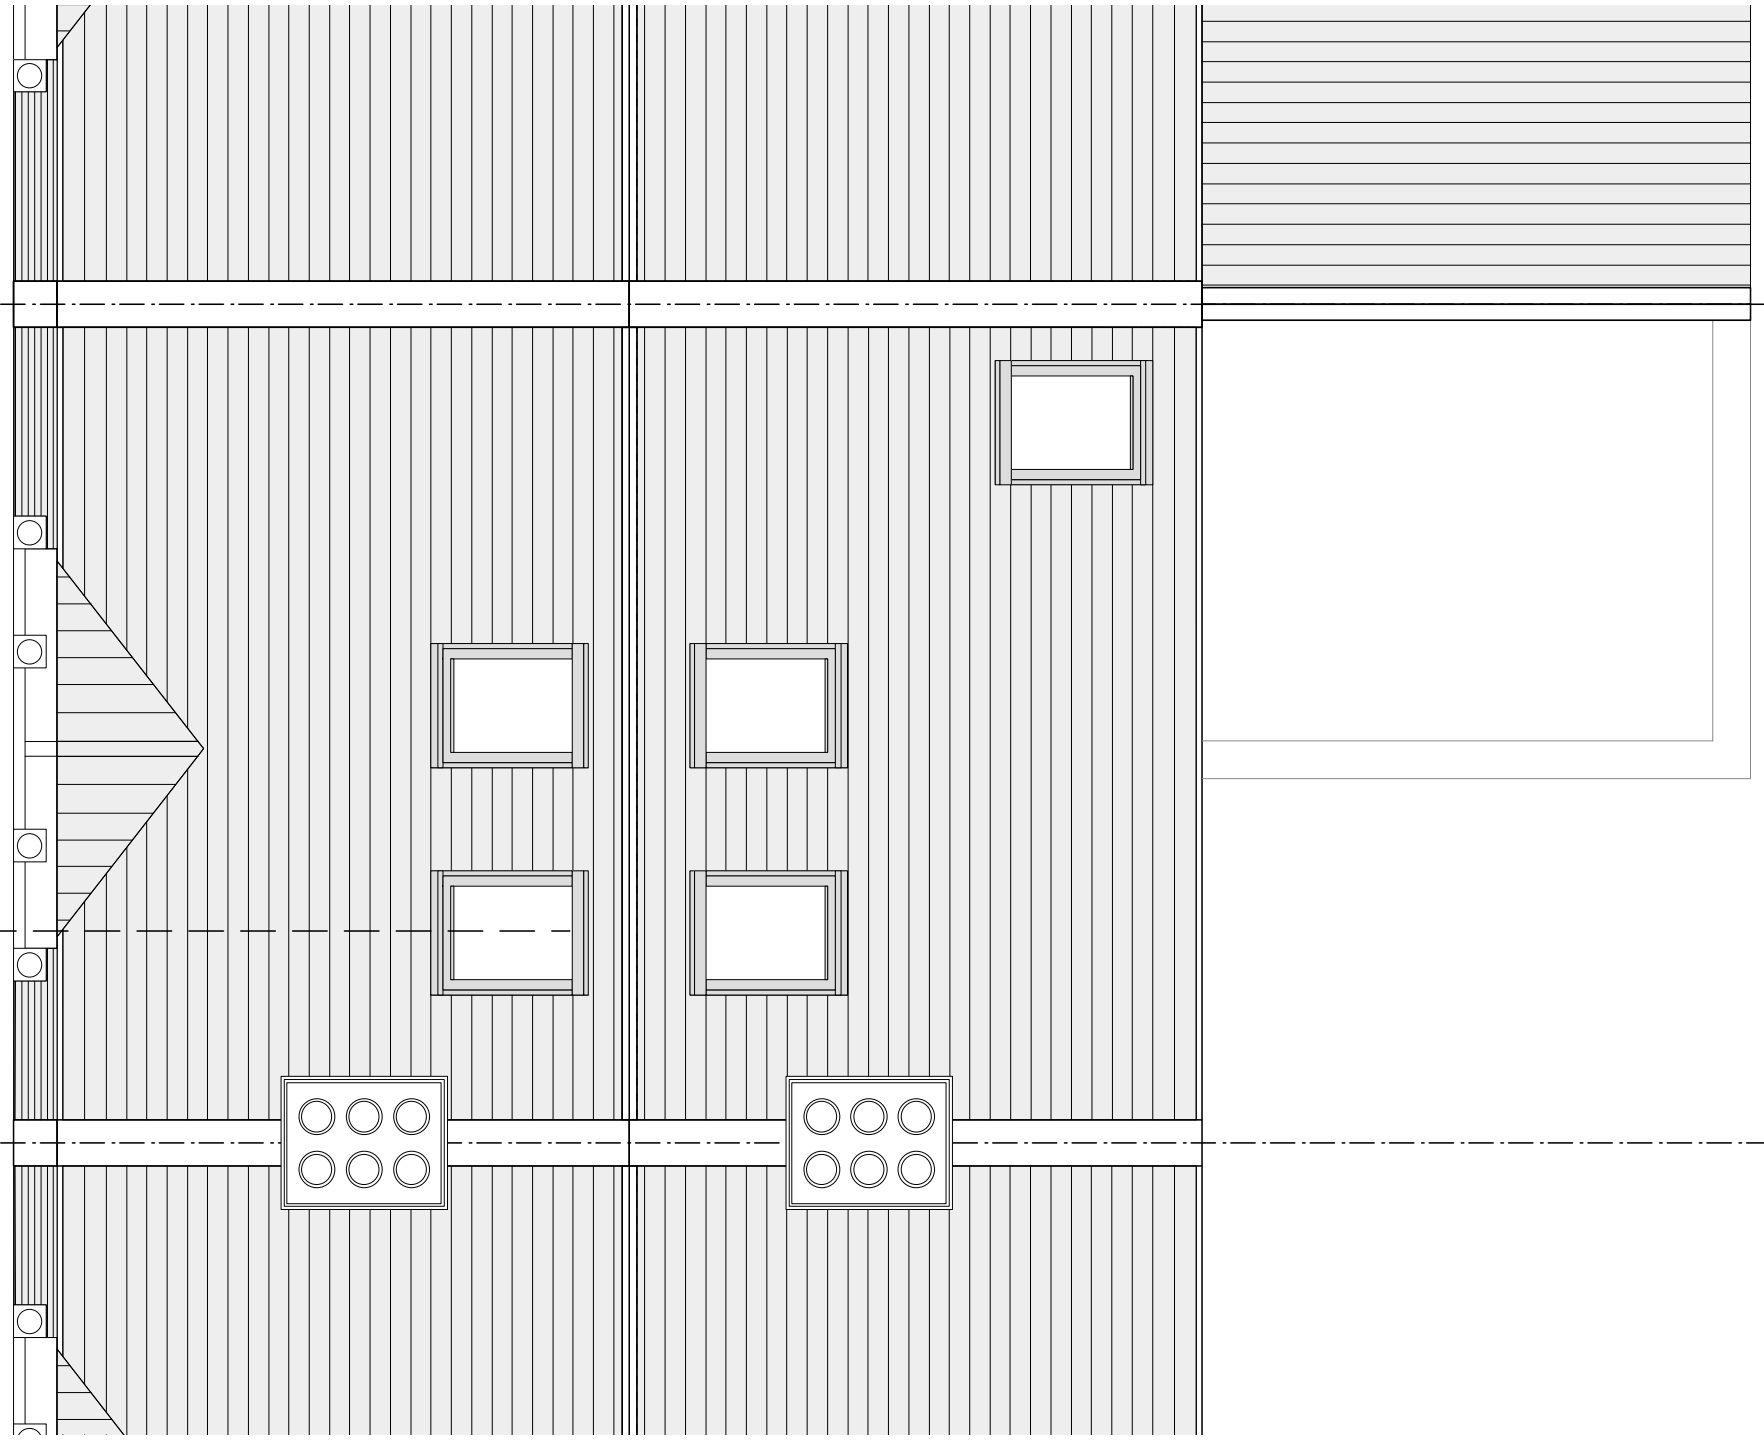


0  
1m  
2.5m  
5m  
10m

EXISTING ROOF PLAN 1:50@A3

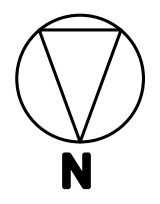

B

B