


DO NOT SCALE DRAWINGS

All dimensions to be checked on site by the contractor and any discrepancies reported to the architect immediately.

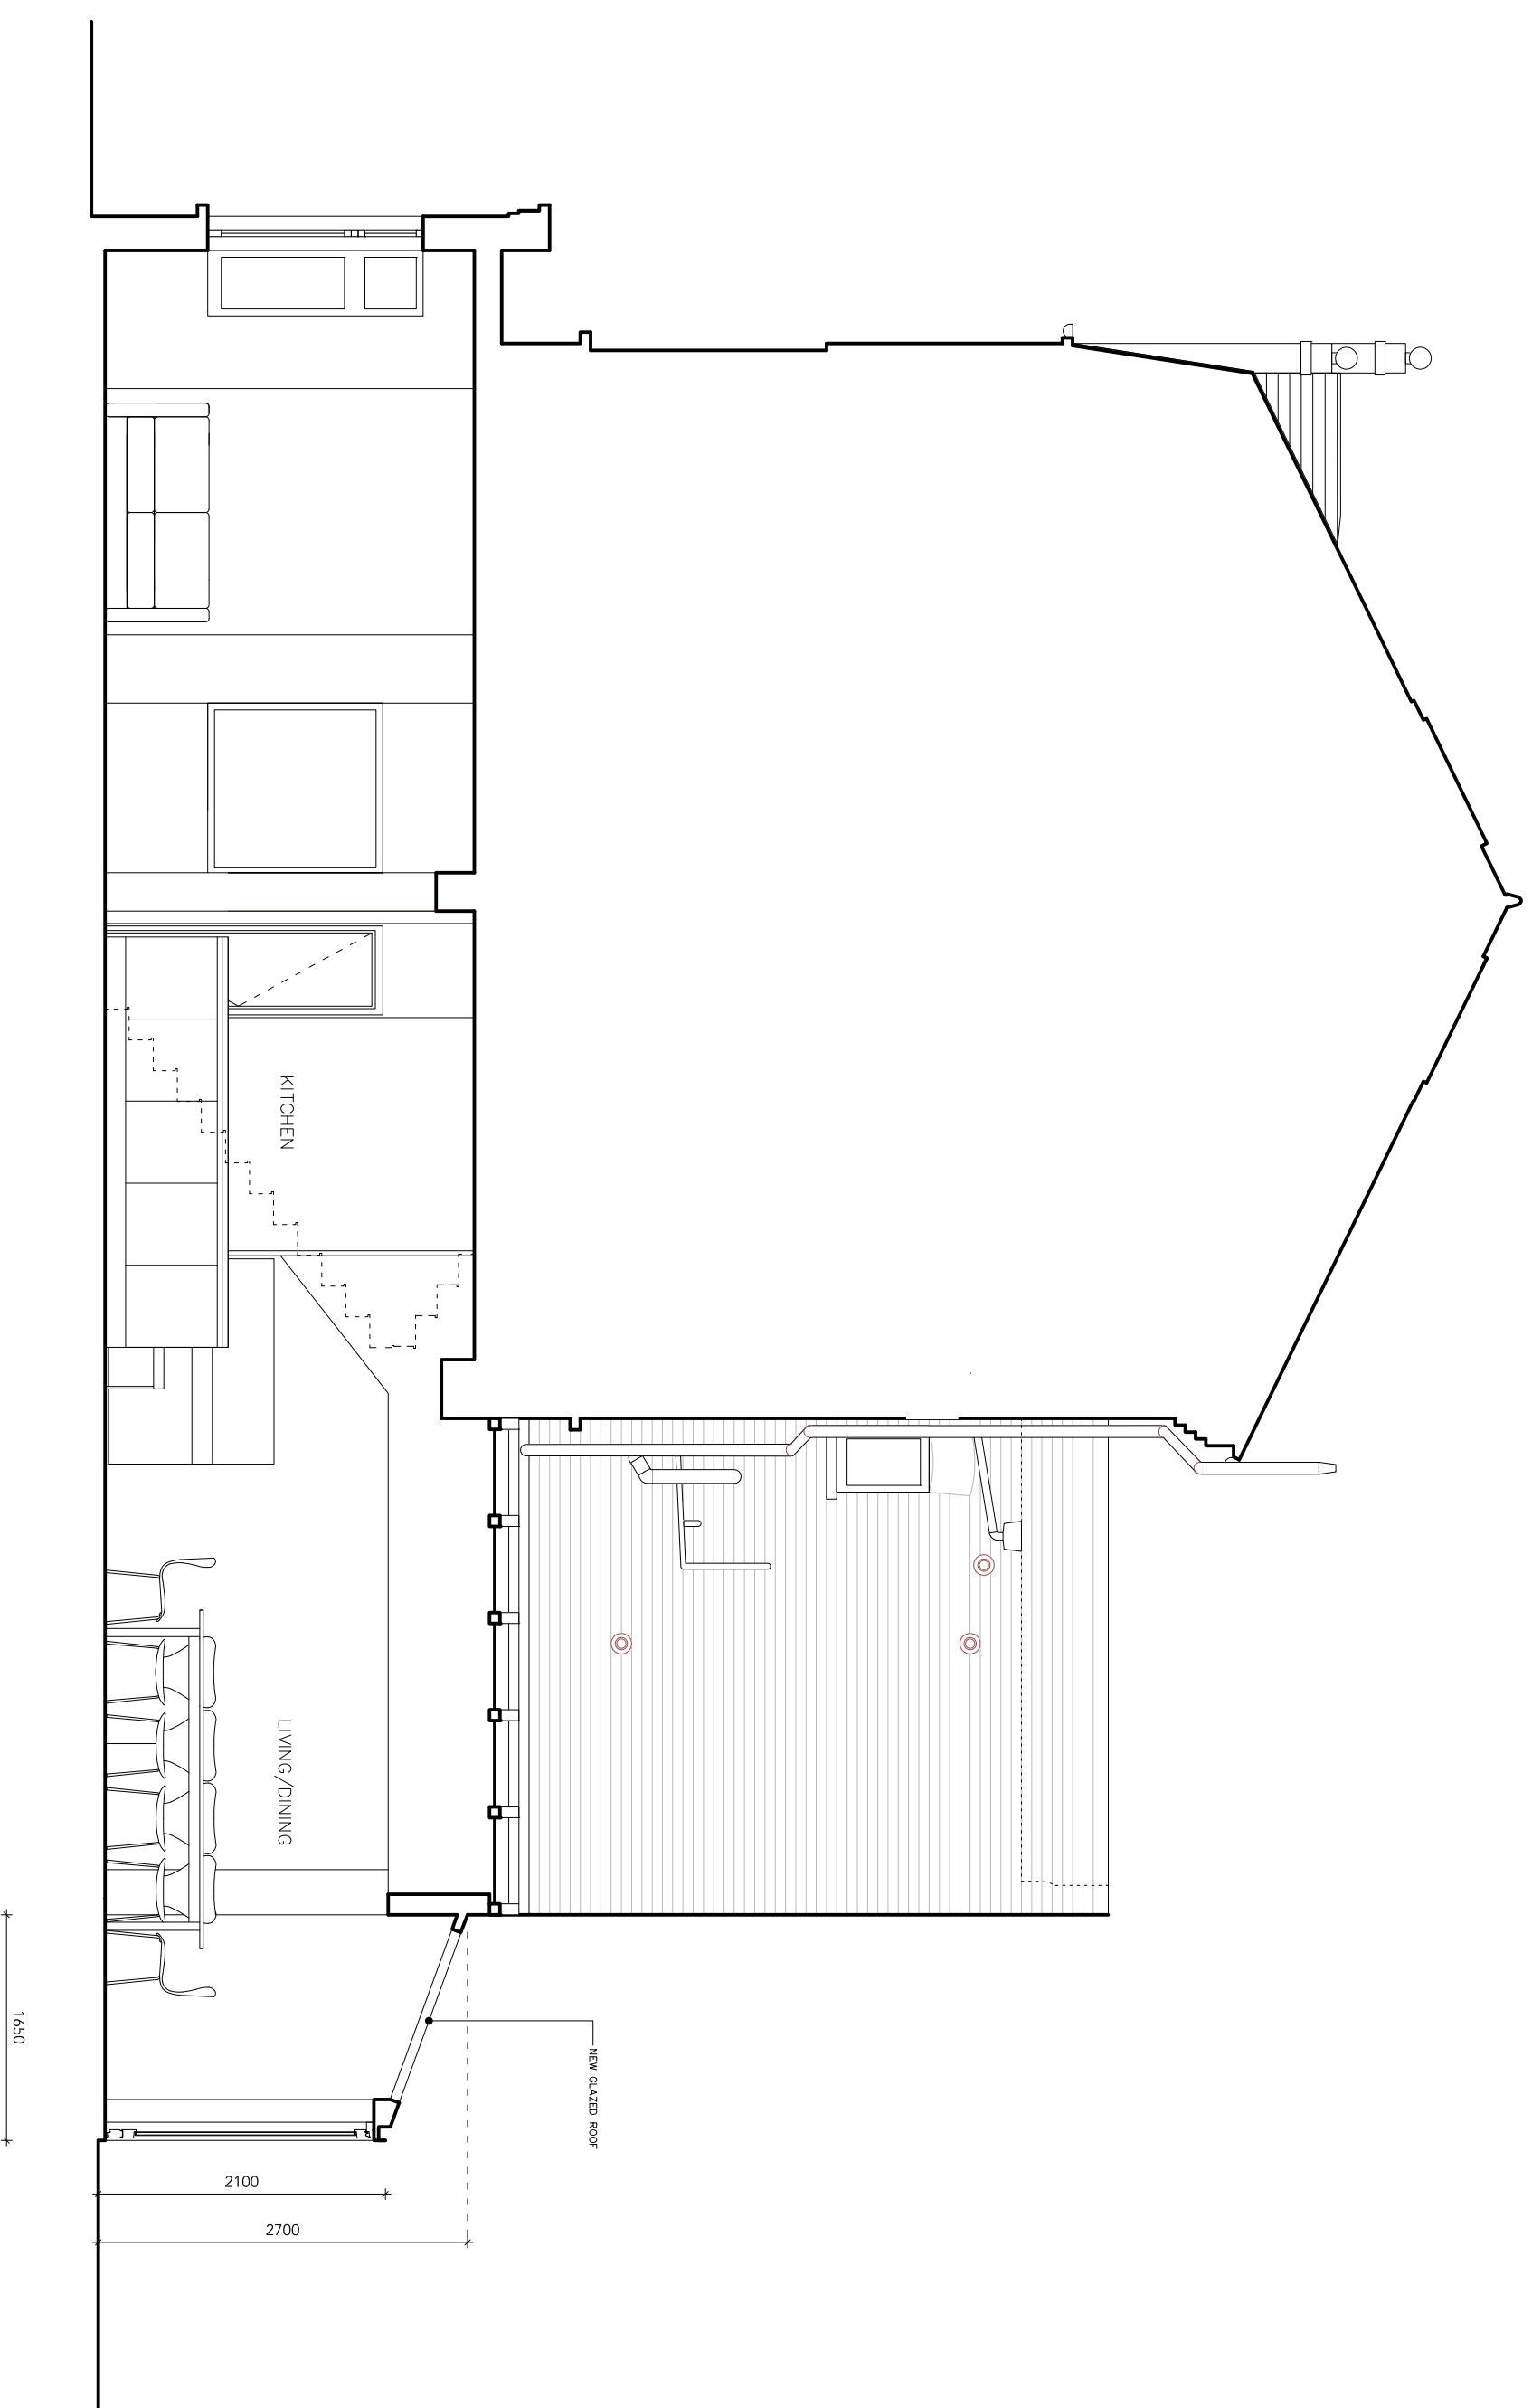

Emily Woof + Hamish McColl
45 Lisburne Road
London, NW3 2NS

Drawing: **060/ P13**

Proposed:

Long section A-A

Scale: 1:50@A3

Date: 14 April 2014

Phin Manasseh
Stephen Setford

Architects

Studio 14 Victor House, 282a Richmond Rd
London E8 3QS
Telephone: 020 8525 9110
Mobile: 07976 738959
Email: info@setfordmanasseh.com