



EXISTING GROUND FLOOR PLAN 1:50@A3

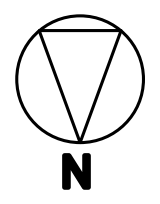

0 1m 2.5m 5m 10m

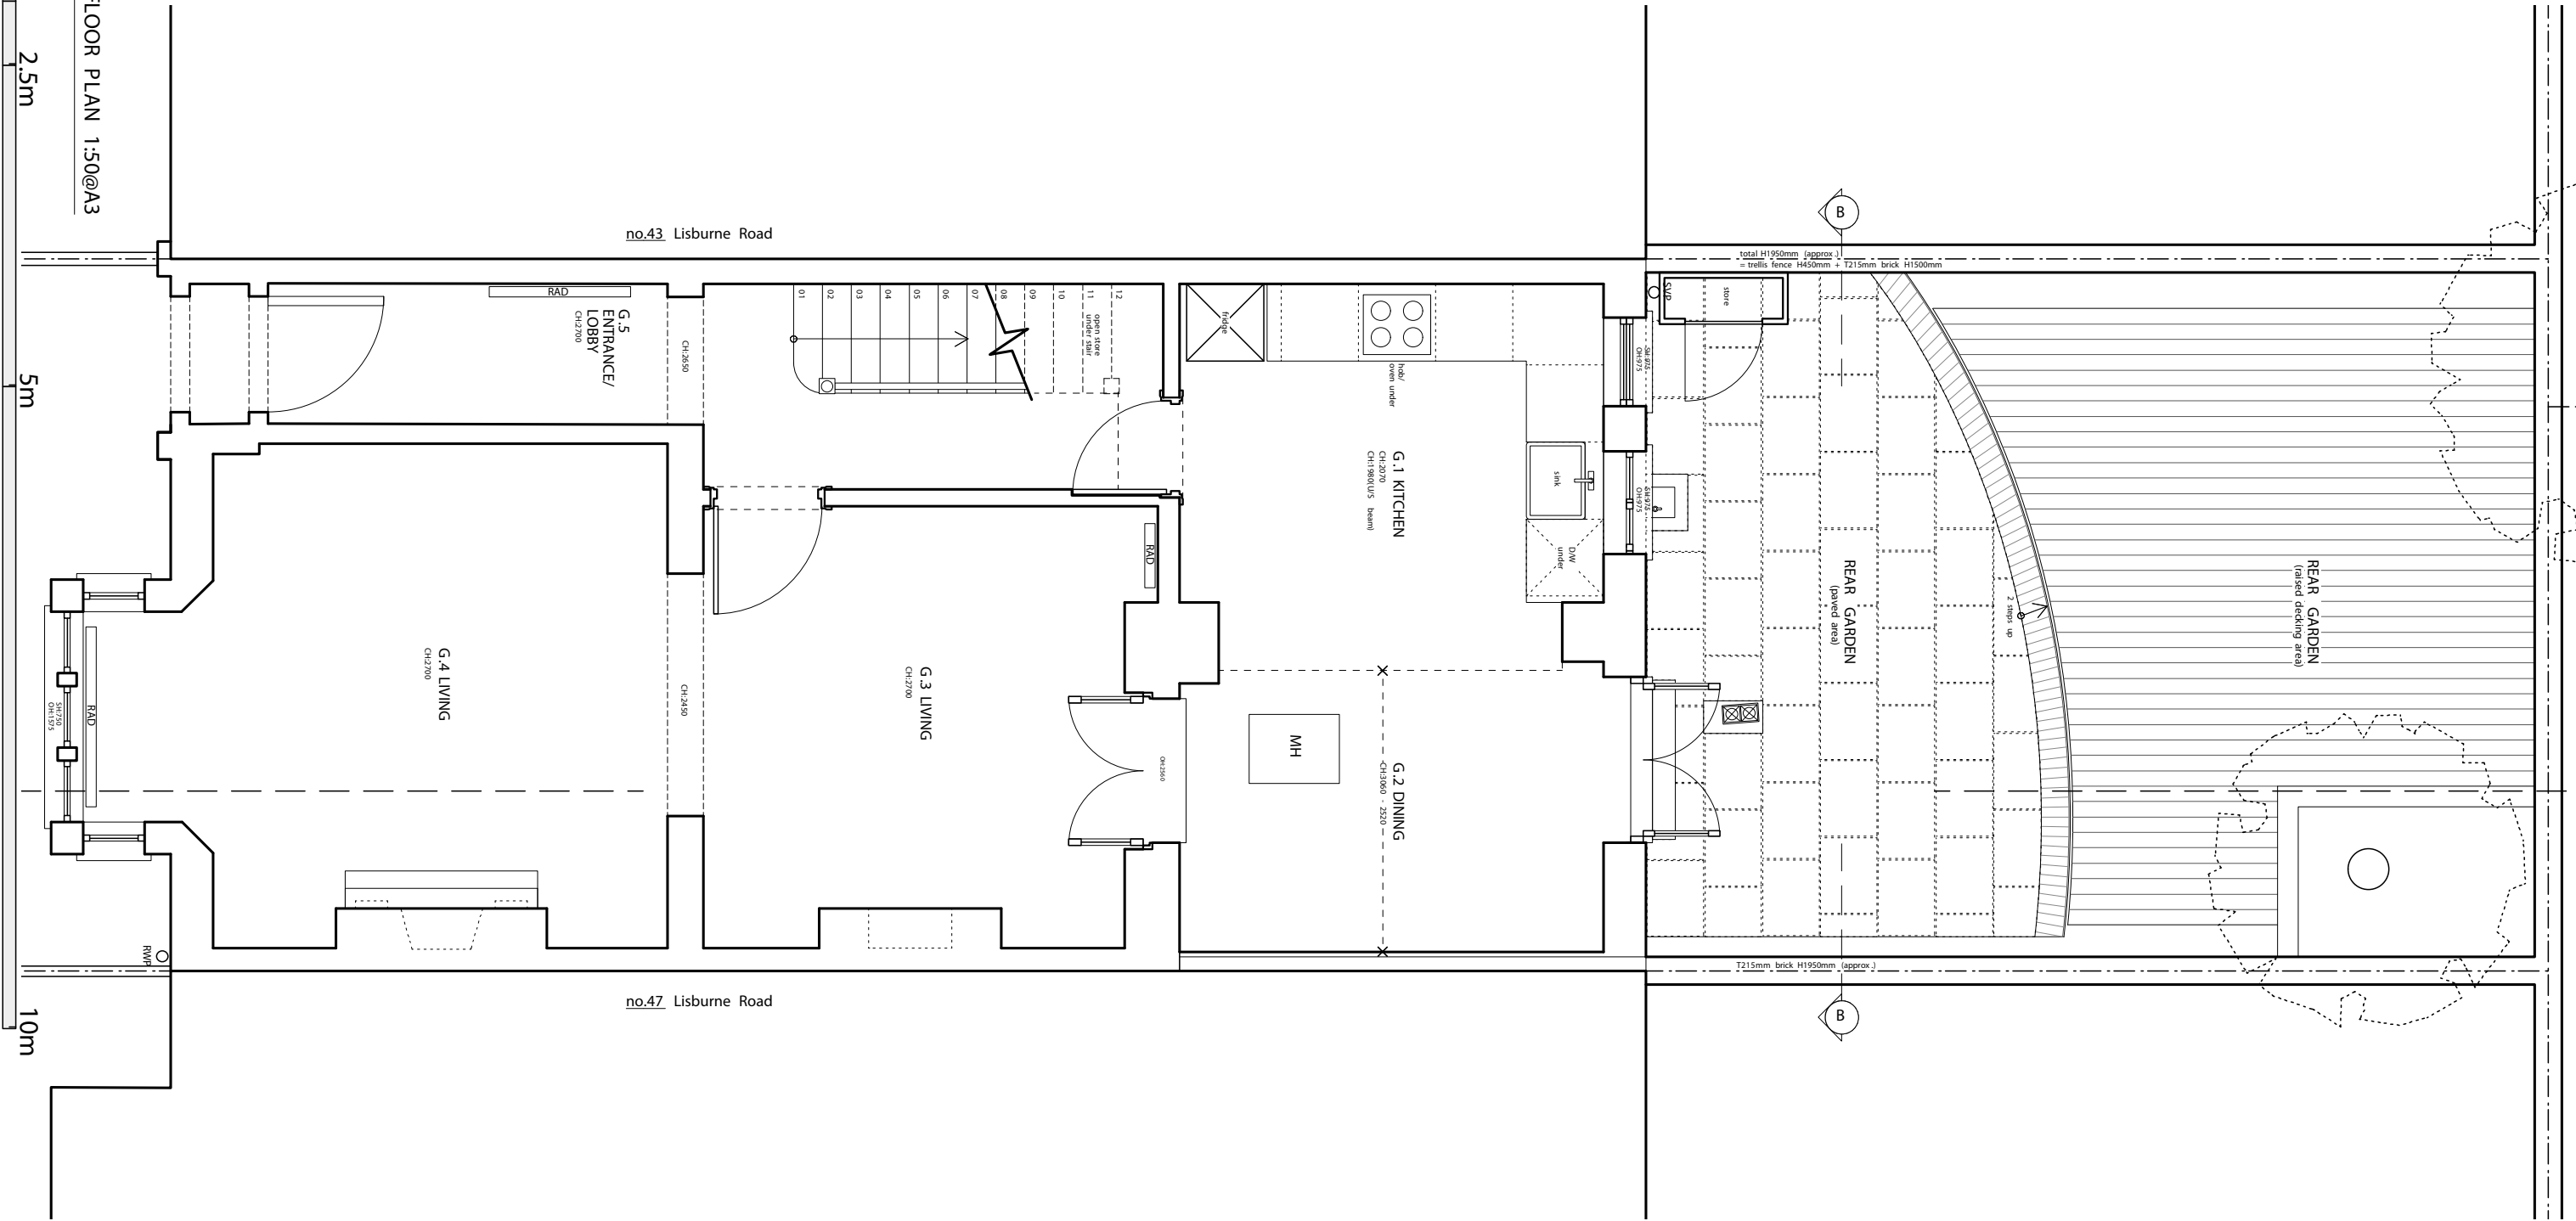

no.43 Lisburne Road

no.47 Lisburne Road

total H1950mm (approx.)
= trellis fence H450mm + T215mm brick H1500mm

T215mm brick H1950mm (approx.)

B

B

G.4 LIVING
CH.2700

G.3 LIVING
CH.2700

G.1 KITCHEN
CH.2500
CH.2600 (US beam)

G.2 DINING
CH.2500 - 2520

G.5
ENTRANCE/
LOBBY
CH.2700

REAR GARDEN
(raised decking area)

REAR GARDEN
(paved area)

MH

open store
under stair

hob/
oven under

sink

store

D/W
under

2 steps up

RAMP

RAD

RAD

RAD

SHT.2700
SHT.2700

SHT.2700
SHT.2700