



EXISTING SECOND FLOOR PLAN 1:50@A3

0 1m 2.5m 5m 10m

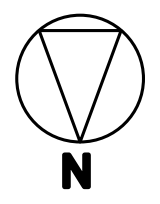

no.43 Lisburne Road

no.47 Lisburne Road

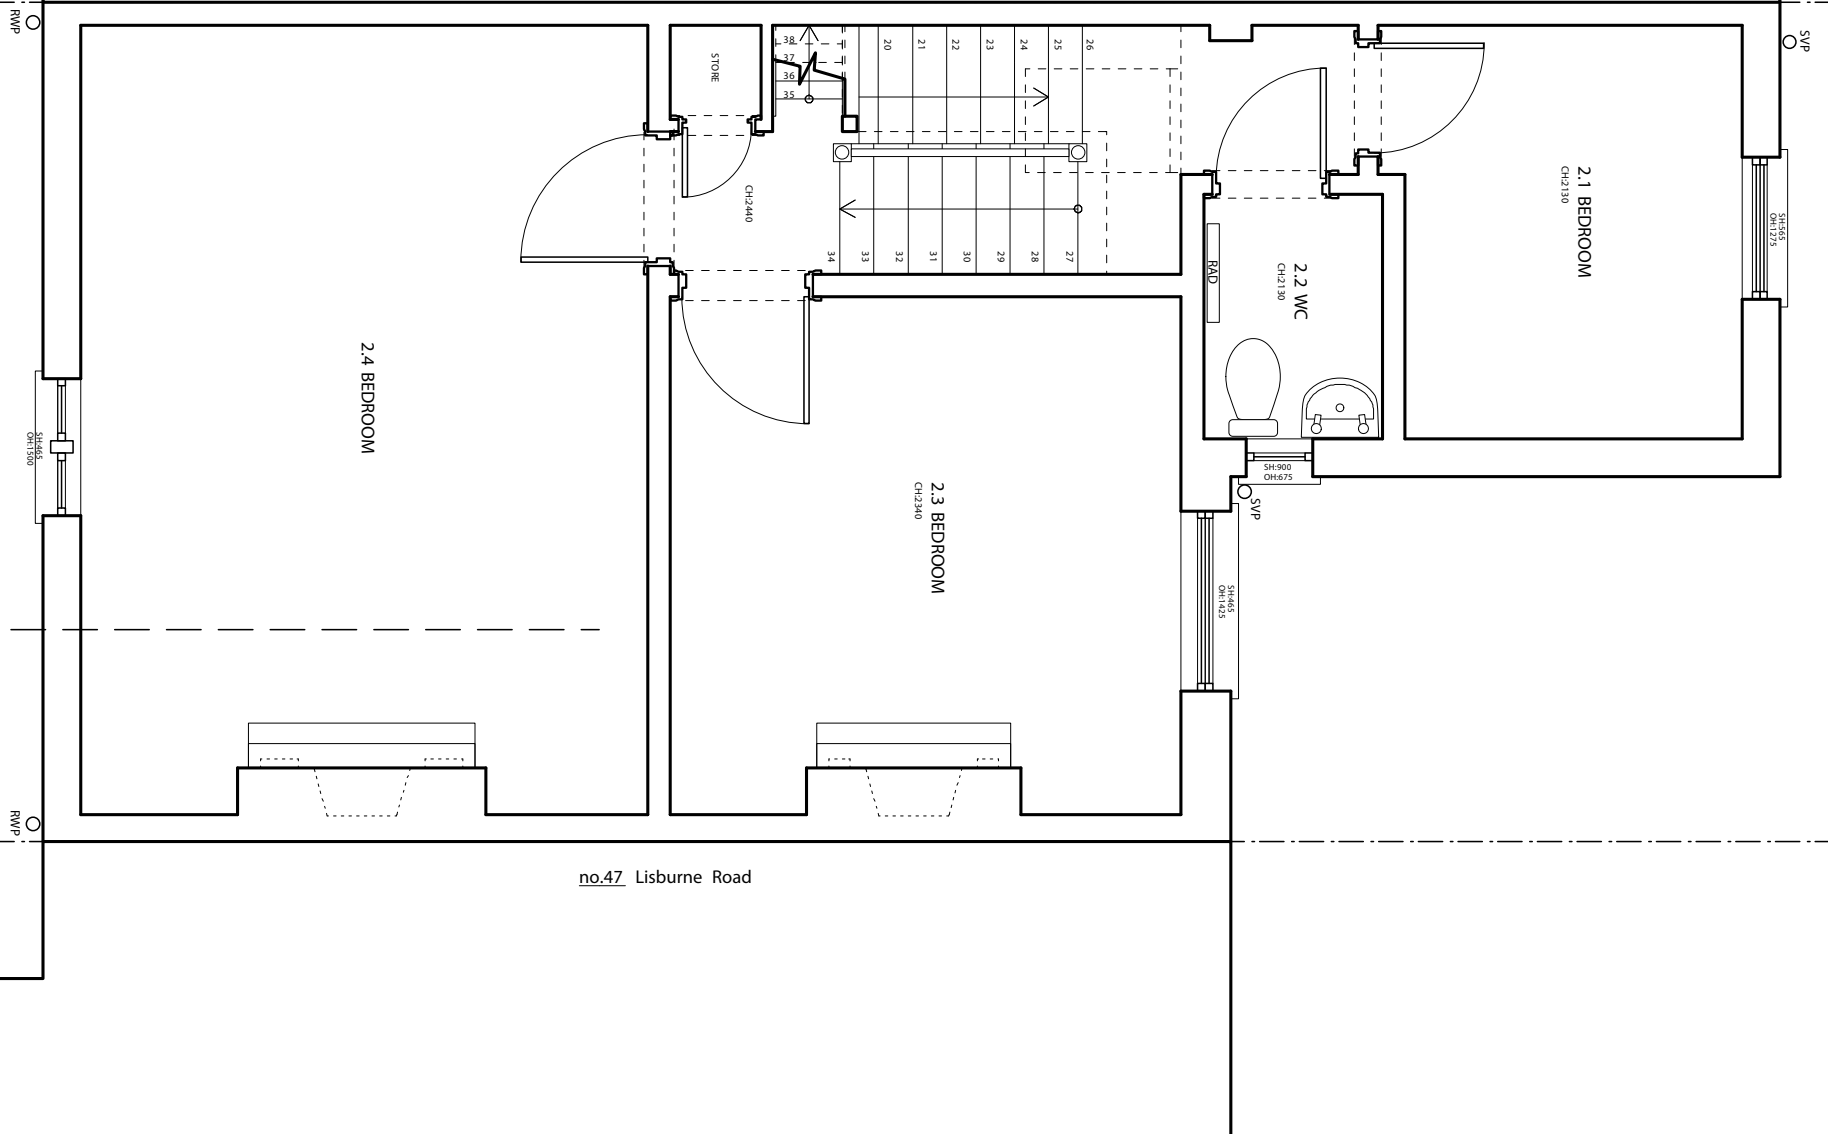

B

B

