


**DO NOT SCALE**

ALL DIMENSIONS AND LEVELS TO BE VERIFIED ON SITE BY CONTRACTOR PRIOR TO COMMENCEMENT OF WORKS


ANY DISCREPANCIES OR AMBIGUITIES TO BE REPORTED IMMEDIATELY TO THE ARCHITECT PRIOR TO CONSTRUCTION OR FABRICATION

DRAWINGS TO BE READ IN CONJUNCTION WITH RELEVANT ENGINEER'S DRAWINGS


**NORTH**

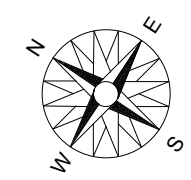


**NOTES**

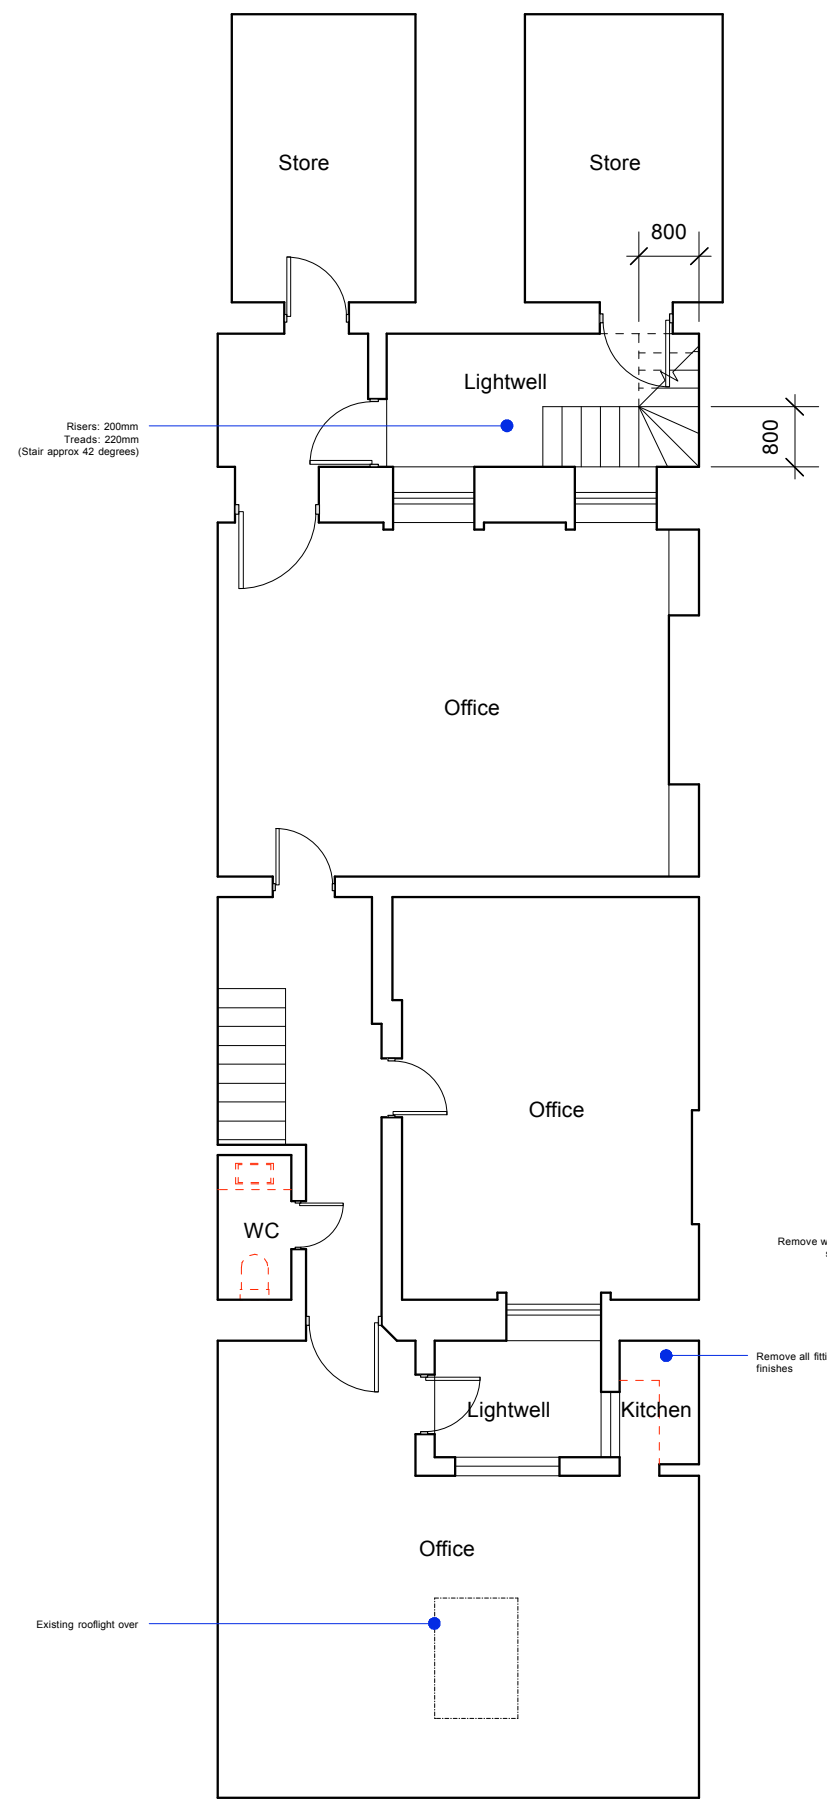


**Existing Basement Plan**

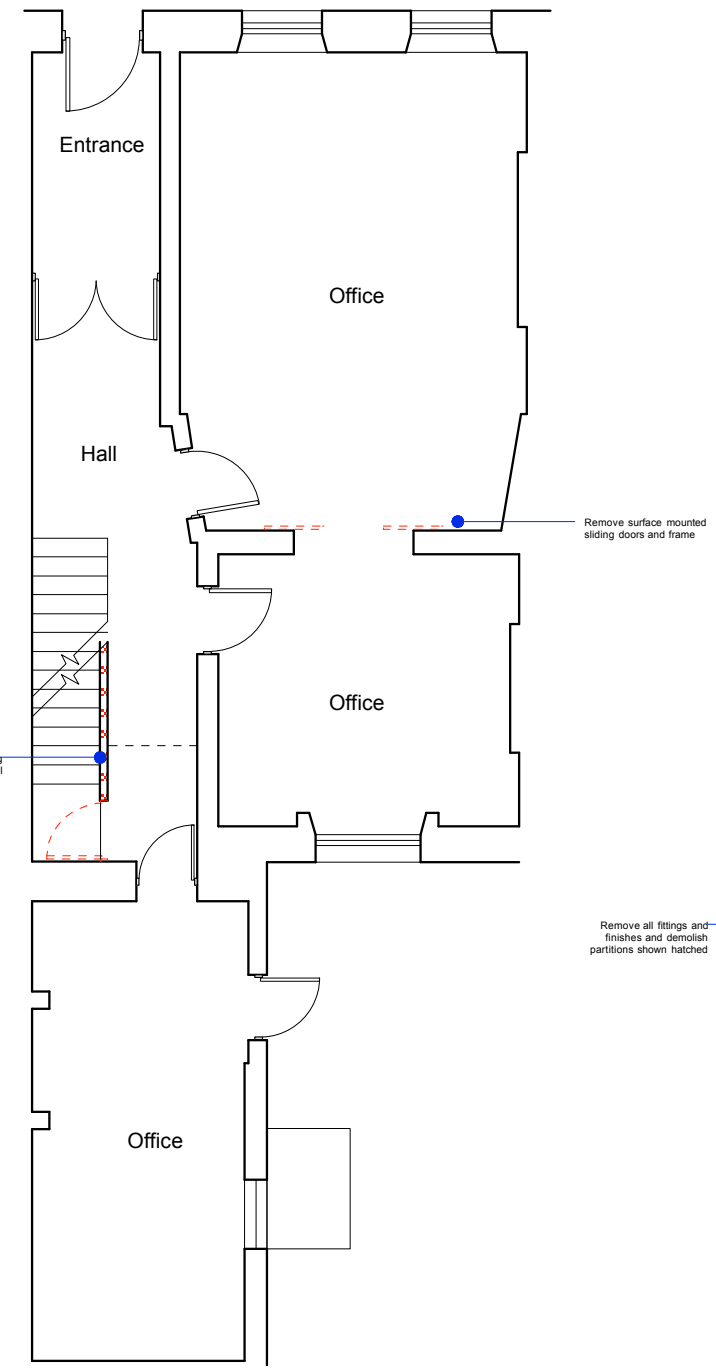

**Existing Ground Floor Plan**

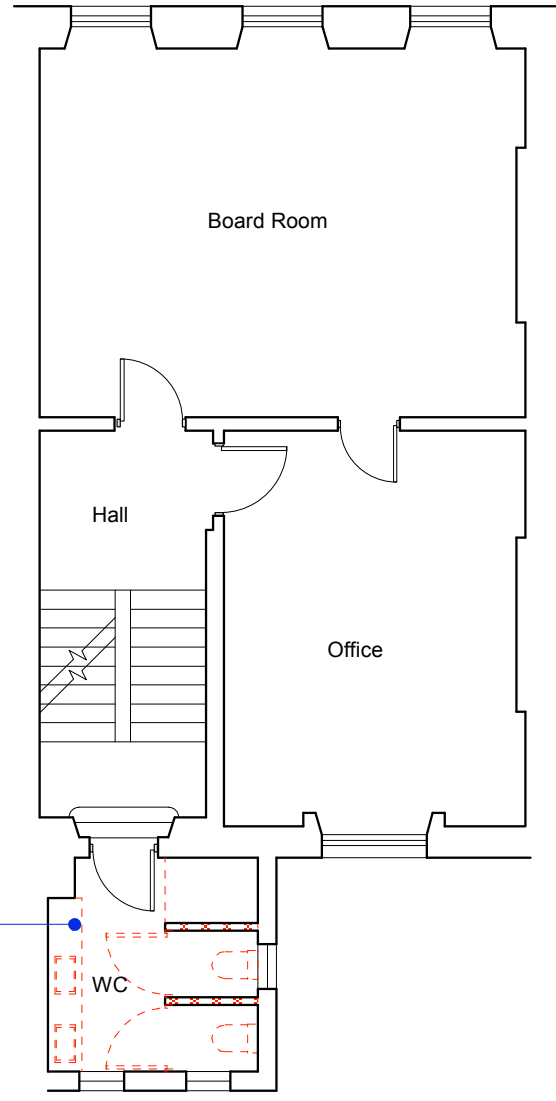

**Existing First Floor Plan**

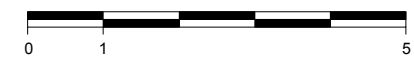

Nick Umney Architectural  
5/545 Lordship Lane  
London SE22 8LB

07972 120181  
info@nickumneyarchitectural.com  
www.nickumneyarchitectural.com

© 2014  
NICK UMNEY ARCHITECTURAL  
ALL RIGHTS RESERVED

PROJECT	<b>26 Fitzroy Square London W1T 6BT</b>	
DATE	14.01.14	
SCALE	1:100@A3	
ISSUE	PLANNING	
TITLE	<b>Existing Floor Plans</b>	
JOB	DRAWING	REV
<b>006</b>	<b>PL01</b>	<b>A</b>