



PROPOSED SECTION B-B

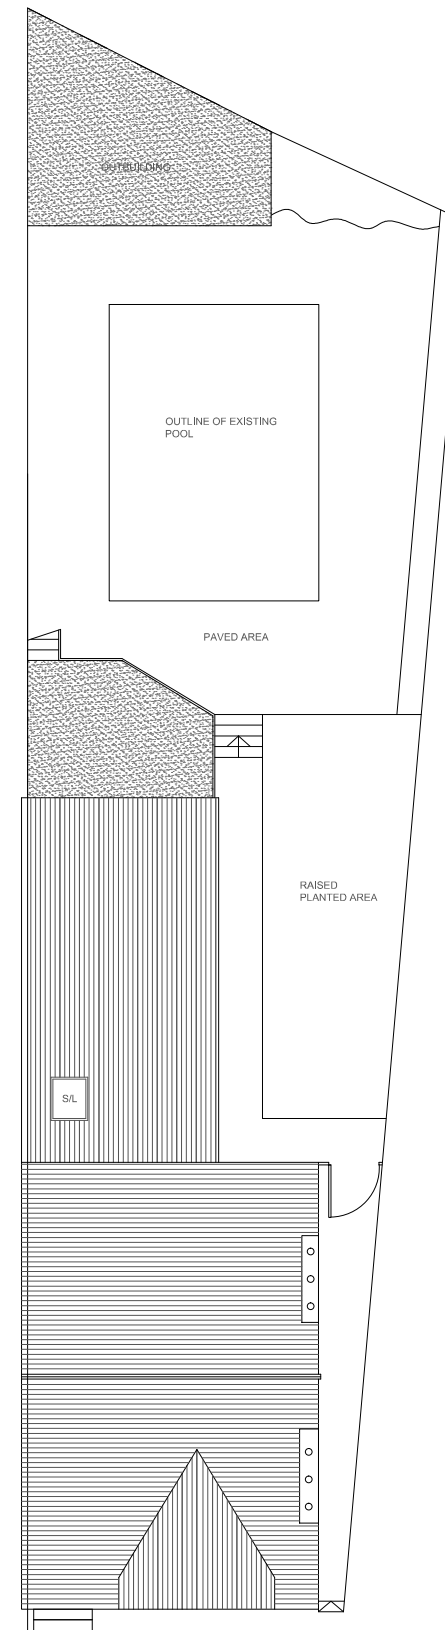

EXISTING ROOF  
& GARDEN PLAN

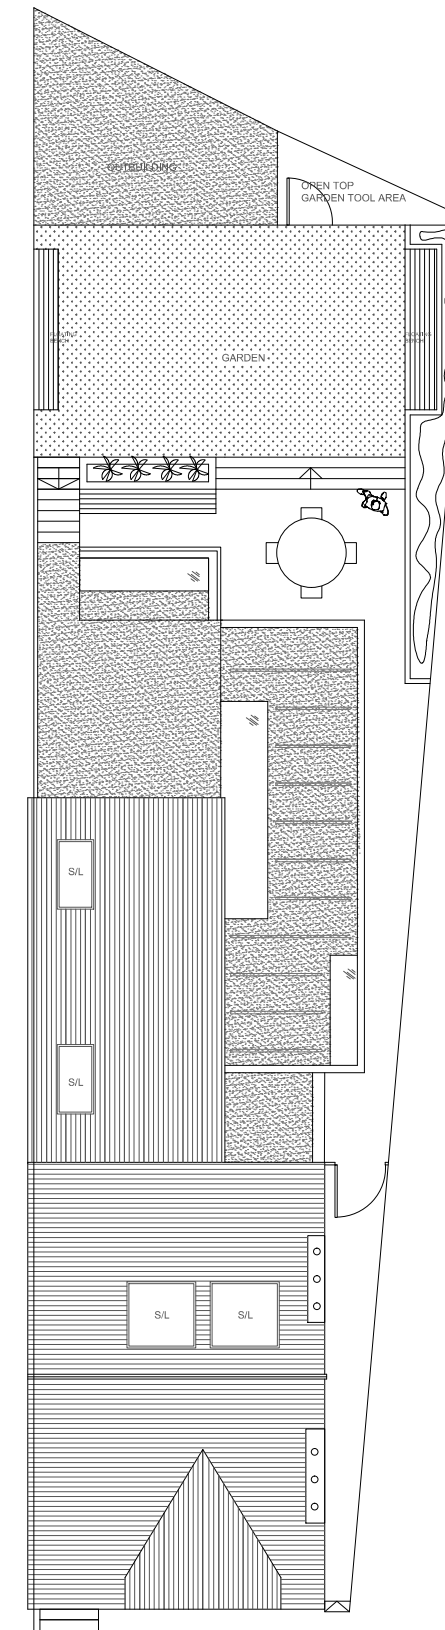

PROPOSED ROOF  
& GARDEN PLAN

**NOTES**

These plans and specifications prepared by Studio 1 Architects as instruments of professional service shall remain the property of Studio 1 Architects.

These plans may not be copied or re-used without the express written consent of Studio 1 Architects. The use of these plans for construction is permitted only when specifically released for construction reference by a dated authorised signature.

These plans are project and site specific and shall only be used for their intended purpose unless otherwise permitted by written consent of Studio 1 Architects.

All dimensions shown are indicative and must be double checked on site by the contractor. Any inconsistencies found must be reported to Studio 1 Architects.

DO NOT SCALE FROM THE DRAWING

Drawn:	Rev:	Date:	Notes:
CA DR	NA D	19/11/13 27/03/14	NA NA

**studio 1 architects**  
Studio 200a  
242 Acklam Road  
London  
W10 5JJ  
t: 0207 3998664  
w: www.studio1architects.co.uk

project 33 Heath Hurst Road  
Hampstead  
NW3 2RU

drawing Section B-B & Landscaping

dwg status Proposed

date: 27/03/2014

scale: 1-100 @ A3 & NA

job no. Pr 52 (10-13)

drawing no. PL - 17

revision 001