


01 SECTION AT DROPPED SILL

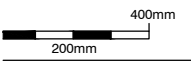


standard notes
 1. Do not scale this drawing.
 2. All dimensions must be checked on site and any discrepancies verified with the architect.
 3. Unless shown otherwise, all dimensions are to structural surfaces.

drawing notes
 Crittall windows are indicated, but similar details may apply to other profiles. Refer to Architect's Specification and Window Schedules.

THIS IS NOT A CONSTRUCTION DRAWING. IT IS UNSUITABLE FOR THE PURPOSE OF CONSTRUCTION AND MUST ON NO ACCOUNT BE USED AS SUCH.

02 ELEVATION AT DROPPED SILL

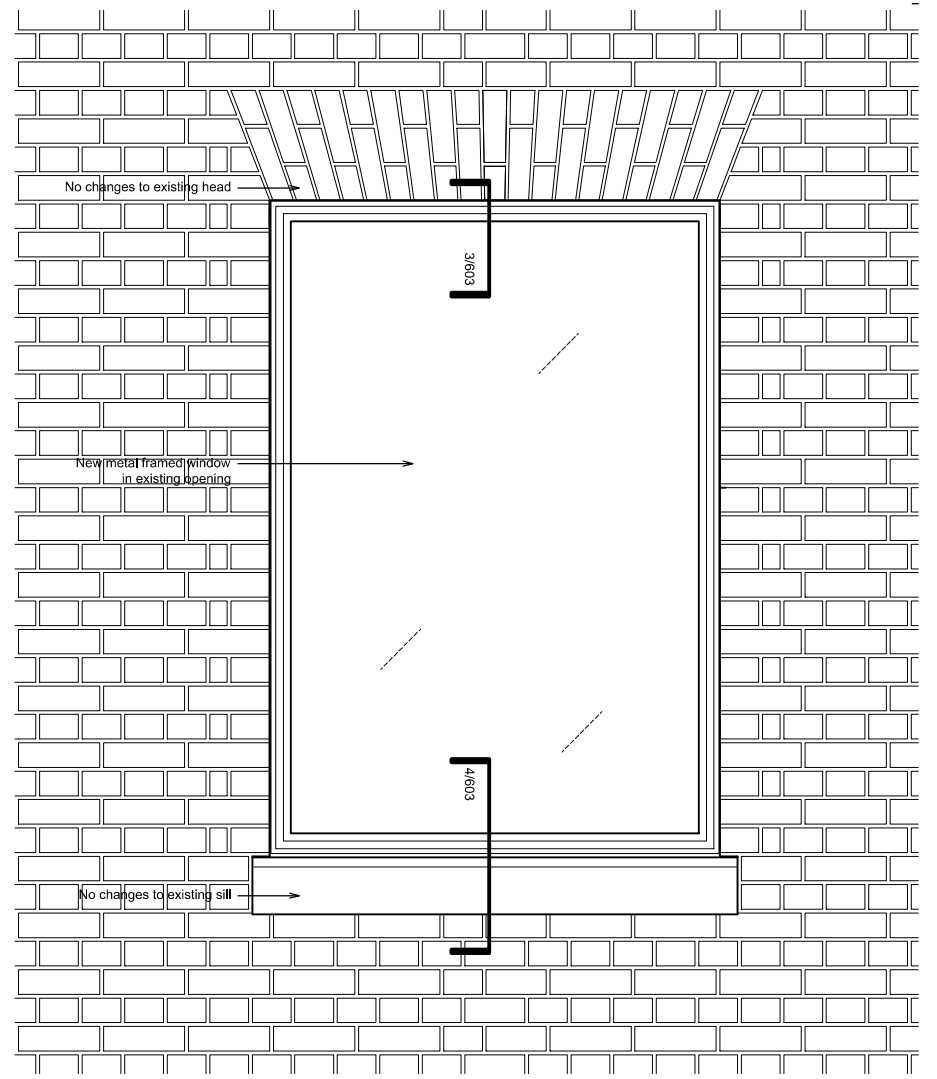

03 ELEVATION AT WINDOW IN BRICKWORK

66 - 72 GOWER ST. UCL: MS&I & STEaPP

revisions
 P1 03.04.14 Planning issue

date 03 APR 14
client UCL
scale 1:10@A1
drawing REPLACEMENT WINDOW DETS
drawn JM **checked** TG **drawing number** 2989A - D - 020 **rev** P1

Levitt Bernstein
 1 Kingsland Passage
 London
 E8 2BB
 t: 020 7275 7676
 f: 020 7275 9348
 w: levittbernstein.co.uk
 e: post@levittbernstein.co.uk
 Levitt Bernstein

File:location