


01 ELEVATION

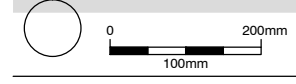


standard notes


1. Do not scale this drawing.
2. All dimensions must be checked on site and any discrepancies verified with the architect.
3. Unless shown otherwise, all dimensions are to structural surfaces.

THIS IS NOT A CONSTRUCTION DRAWING. IT IS UNSUITABLE FOR THE PURPOSE OF CONSTRUCTION AND MUST ON NO ACCOUNT BE USED AS SUCH.

drawing notes
Read in conjunction with specification, in particular L10-25, schedules, and all other Architects information

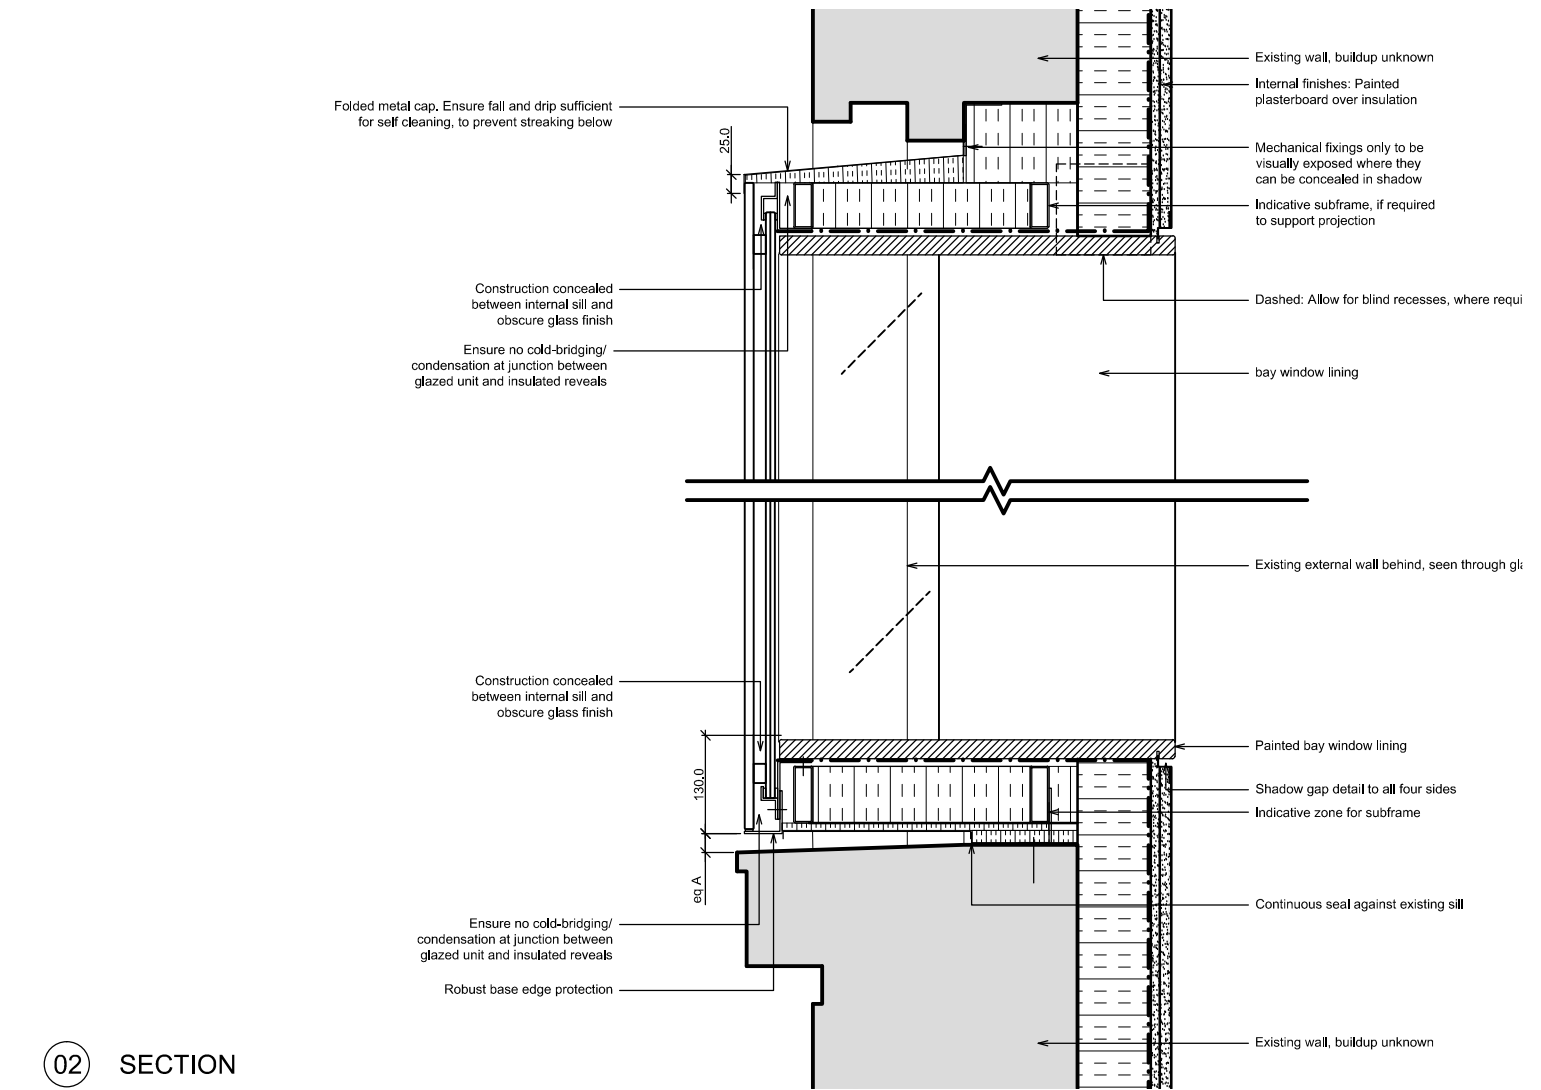

02 SECTION

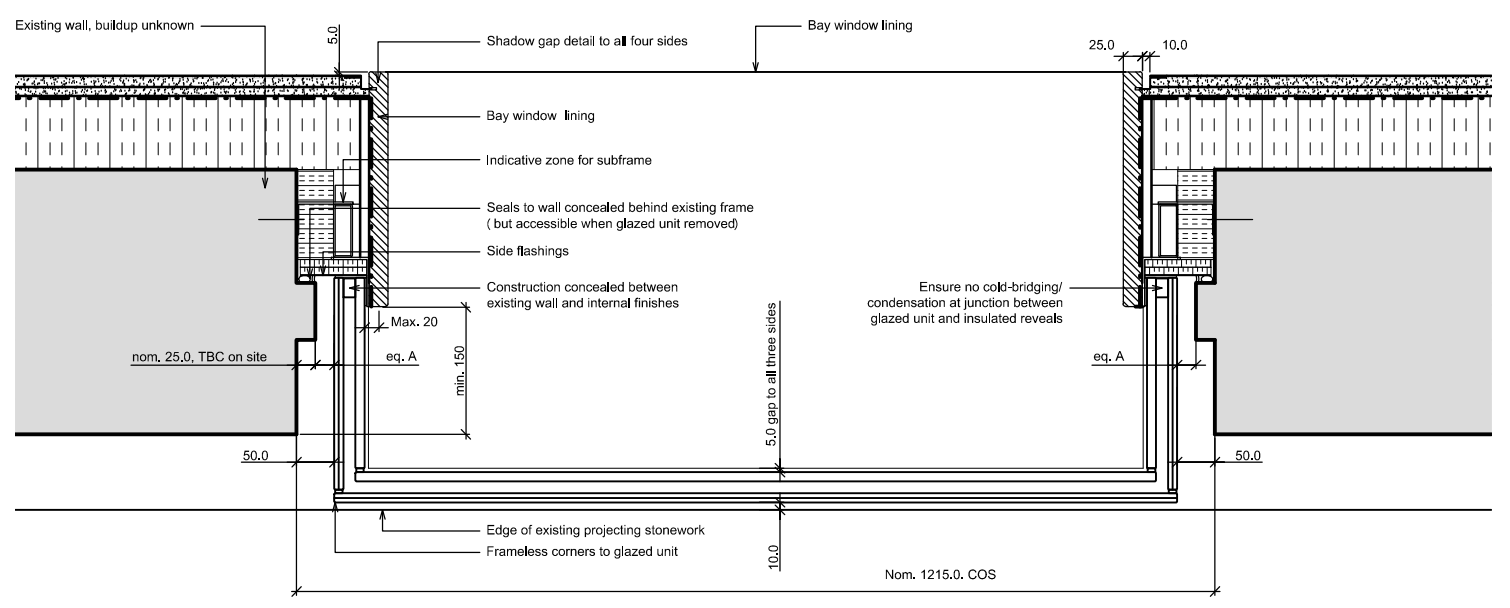

03 PLAN

66 - 72 GOWER ST. UCL: MS&I & STEaPP

revisions
P1 03.04.14 Planning issue

date
03 APR 14

client
UCL

scale
1:5@A1

drawing
BESPOKE BAY WINDOW DETS

drawn JM **checked** TG **drawing number** 2989A - A - 602 **rev** P1

Levitt Bernstein
1 Kingsland Passage
London
E8 2BB

t: 020 7275 7676
f: 020 7275 9348
w: levittbernstein.co.uk
e: post@levittbernstein.co.uk

Levitt Bernstein

File.location