
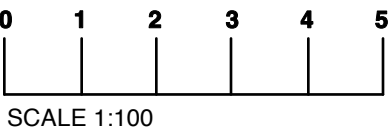
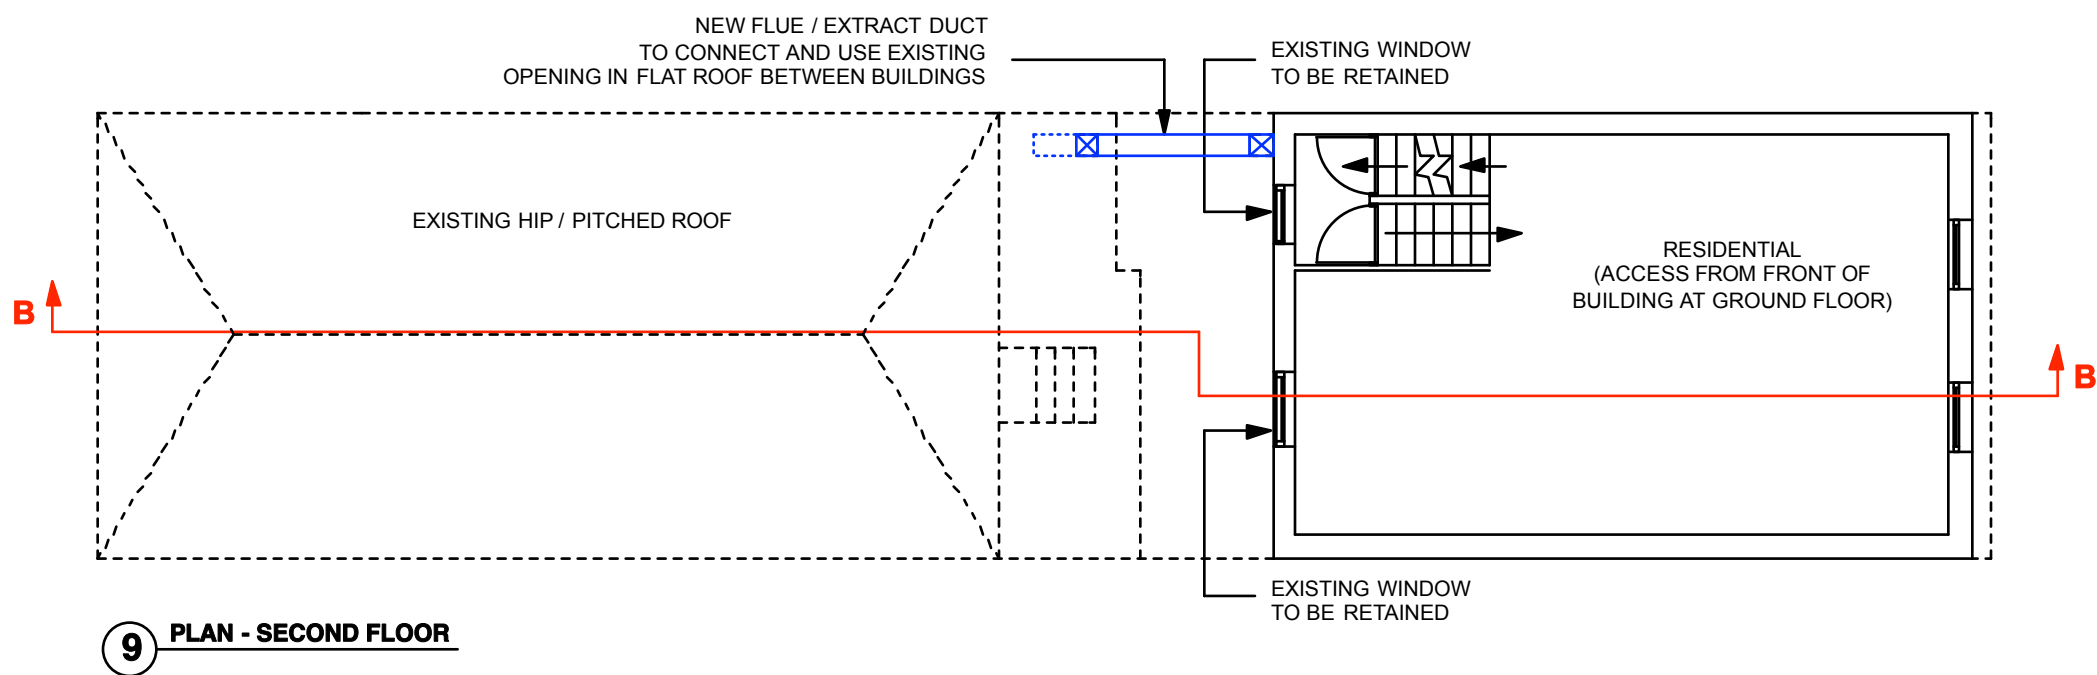
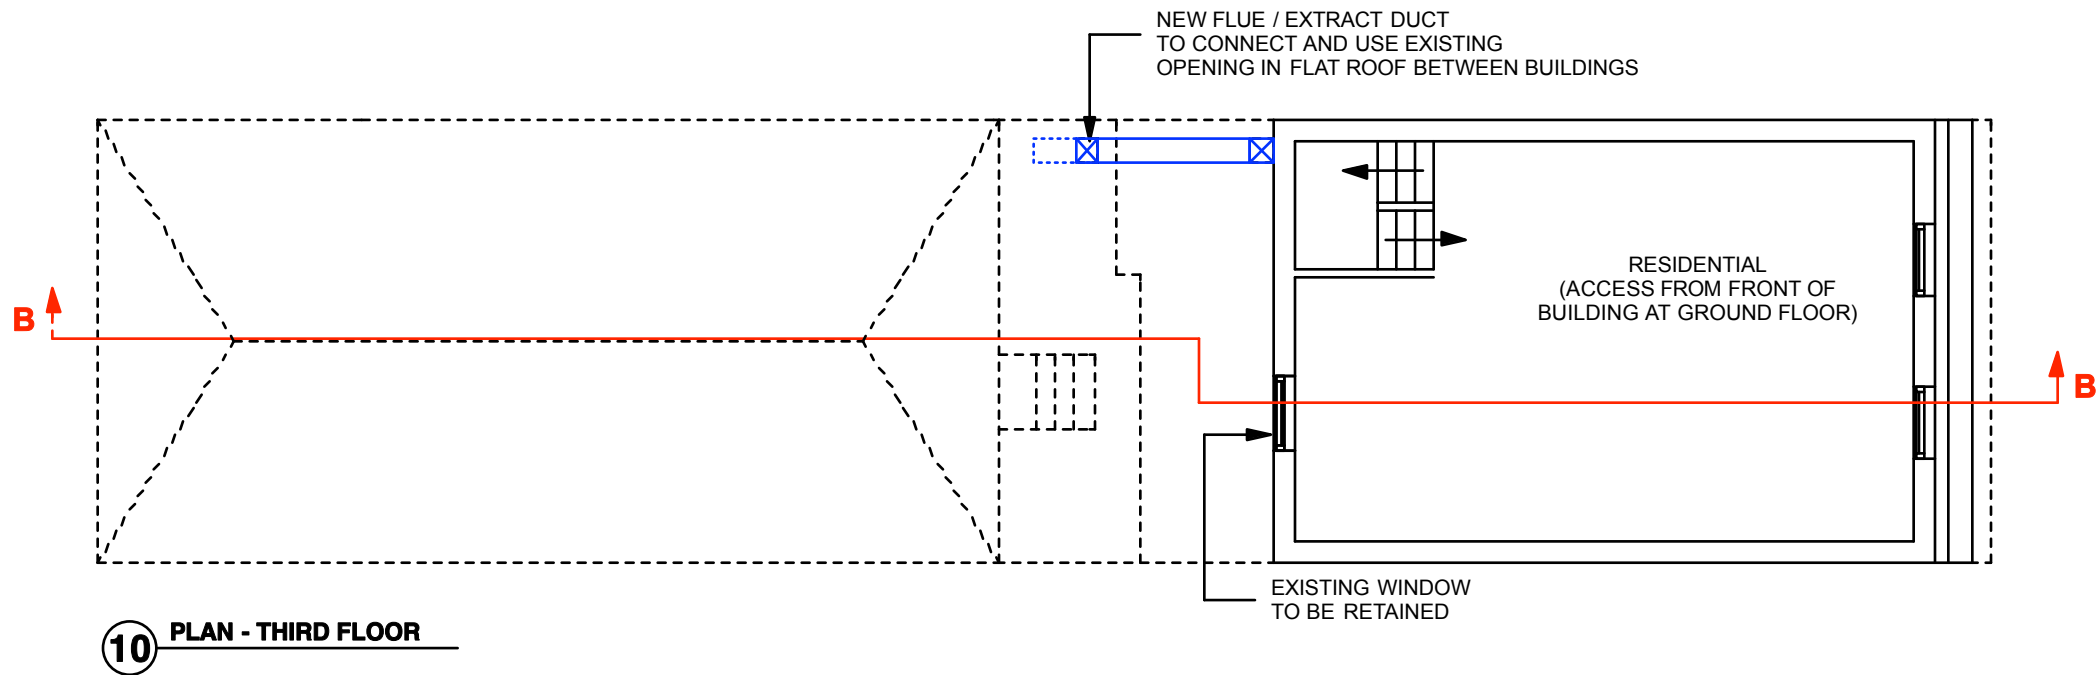


NOTES	
THIS DRAWING IS THE PROPERTY OF ATTWOOD DESIGN. COPYRIGHT IS RESERVED BY THEM AND THE DRAWING IS ISSUED ON THE CONDITION THAT IT IS NOT COPIED, REPRODUCED, RETAINED OR DISCLOSED TO ANY UNAUTHORISED PERSON EITHER WHOLLY OR IN PART WITHOUT CONSENT IN WRITING FROM ATTWOOD DESIGN. THIS DRAWING SHOULD ONLY BE USED FOR THE PURPOSE INTENDED. DO NOT SCALE FROM THIS DRAWING AND ALL DIMENSIONS SHOULD BE CHECKED ON SITE.	
REVISION NOTES	
A	MAR 14 NEW FLUE / EXTRACT ADDED ROOF LEVEL ADDED NOTES AMENDED

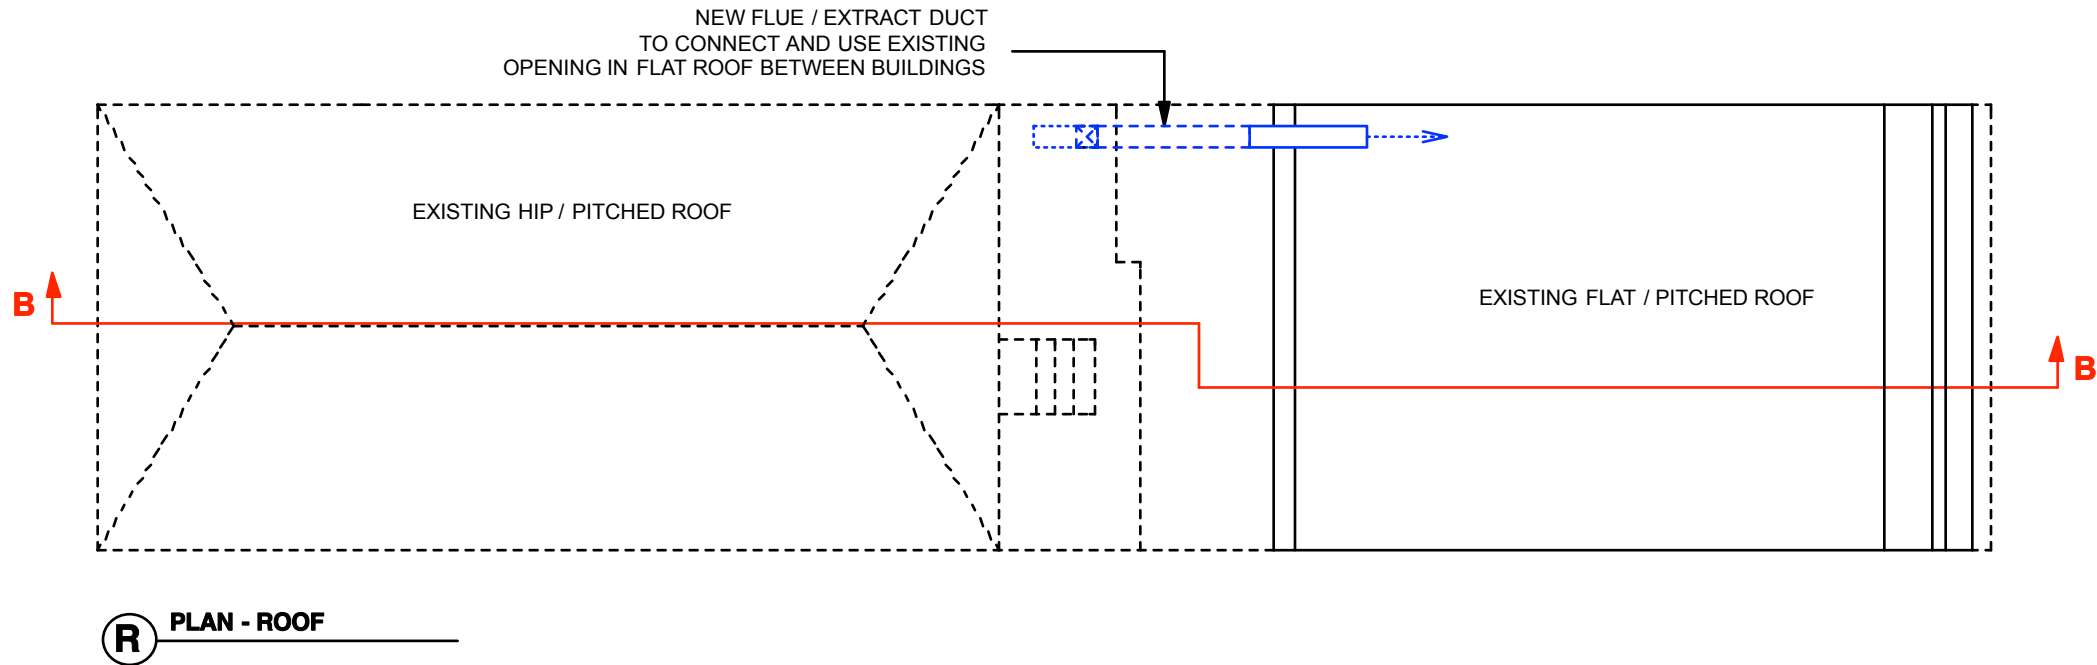

**ATTWOOD DESIGN**  
 53 TENTERCROFT AVENUE  
 SYSTEM  
 LEICESTERSHIRE LE7 2EZ  
 TEL 0116 319 0796  
 MOBILE 07951 270749  
 clive.attwood2@btinternet.com

CLIENT	CASHINO GAMING LIMITED
PROJECT	69 TOTTENHAM COURT RD LONDON
TITLE	PROPOSED PLAN - SECOND, THIRD FLOOR & ROOF
DRAWING NO.	2003 - 03 PP
REVISION	A
SCALE	1:100 @ A3
DRAWN BY	CA
DATE	MARCH 2014