



NOTES	
THIS DRAWING IS THE PROPERTY OF ATTWOOD DESIGN. COPYRIGHT IS RESERVED BY THEM AND THE DRAWING IS ISSUED ON THE CONDITION THAT IT IS NOT COPIED REPRODUCED RETAINED OR DISCLOSED TO ANY UNAUTHORISED PERSON EITHER WHOLLY OR IN PART WITHOUT CONSENT IN WRITING FROM ATTWOOD DESIGN. THIS DRAWING SHOULD ONLY BE USED FOR THE PURPOSE INTENDED. DO NOT SCALE FROM THIS DRAWING AND ALL DIMENSIONS SHOULD BE CHECKED ON SITE.	
REVISION NOTES	
A	JAN 14 FIRST FLOOR ADDED NOTES AND TITLE AMENDED
B	MAR 14 UPPER FLOORS AMENDED NOTES AMENDED

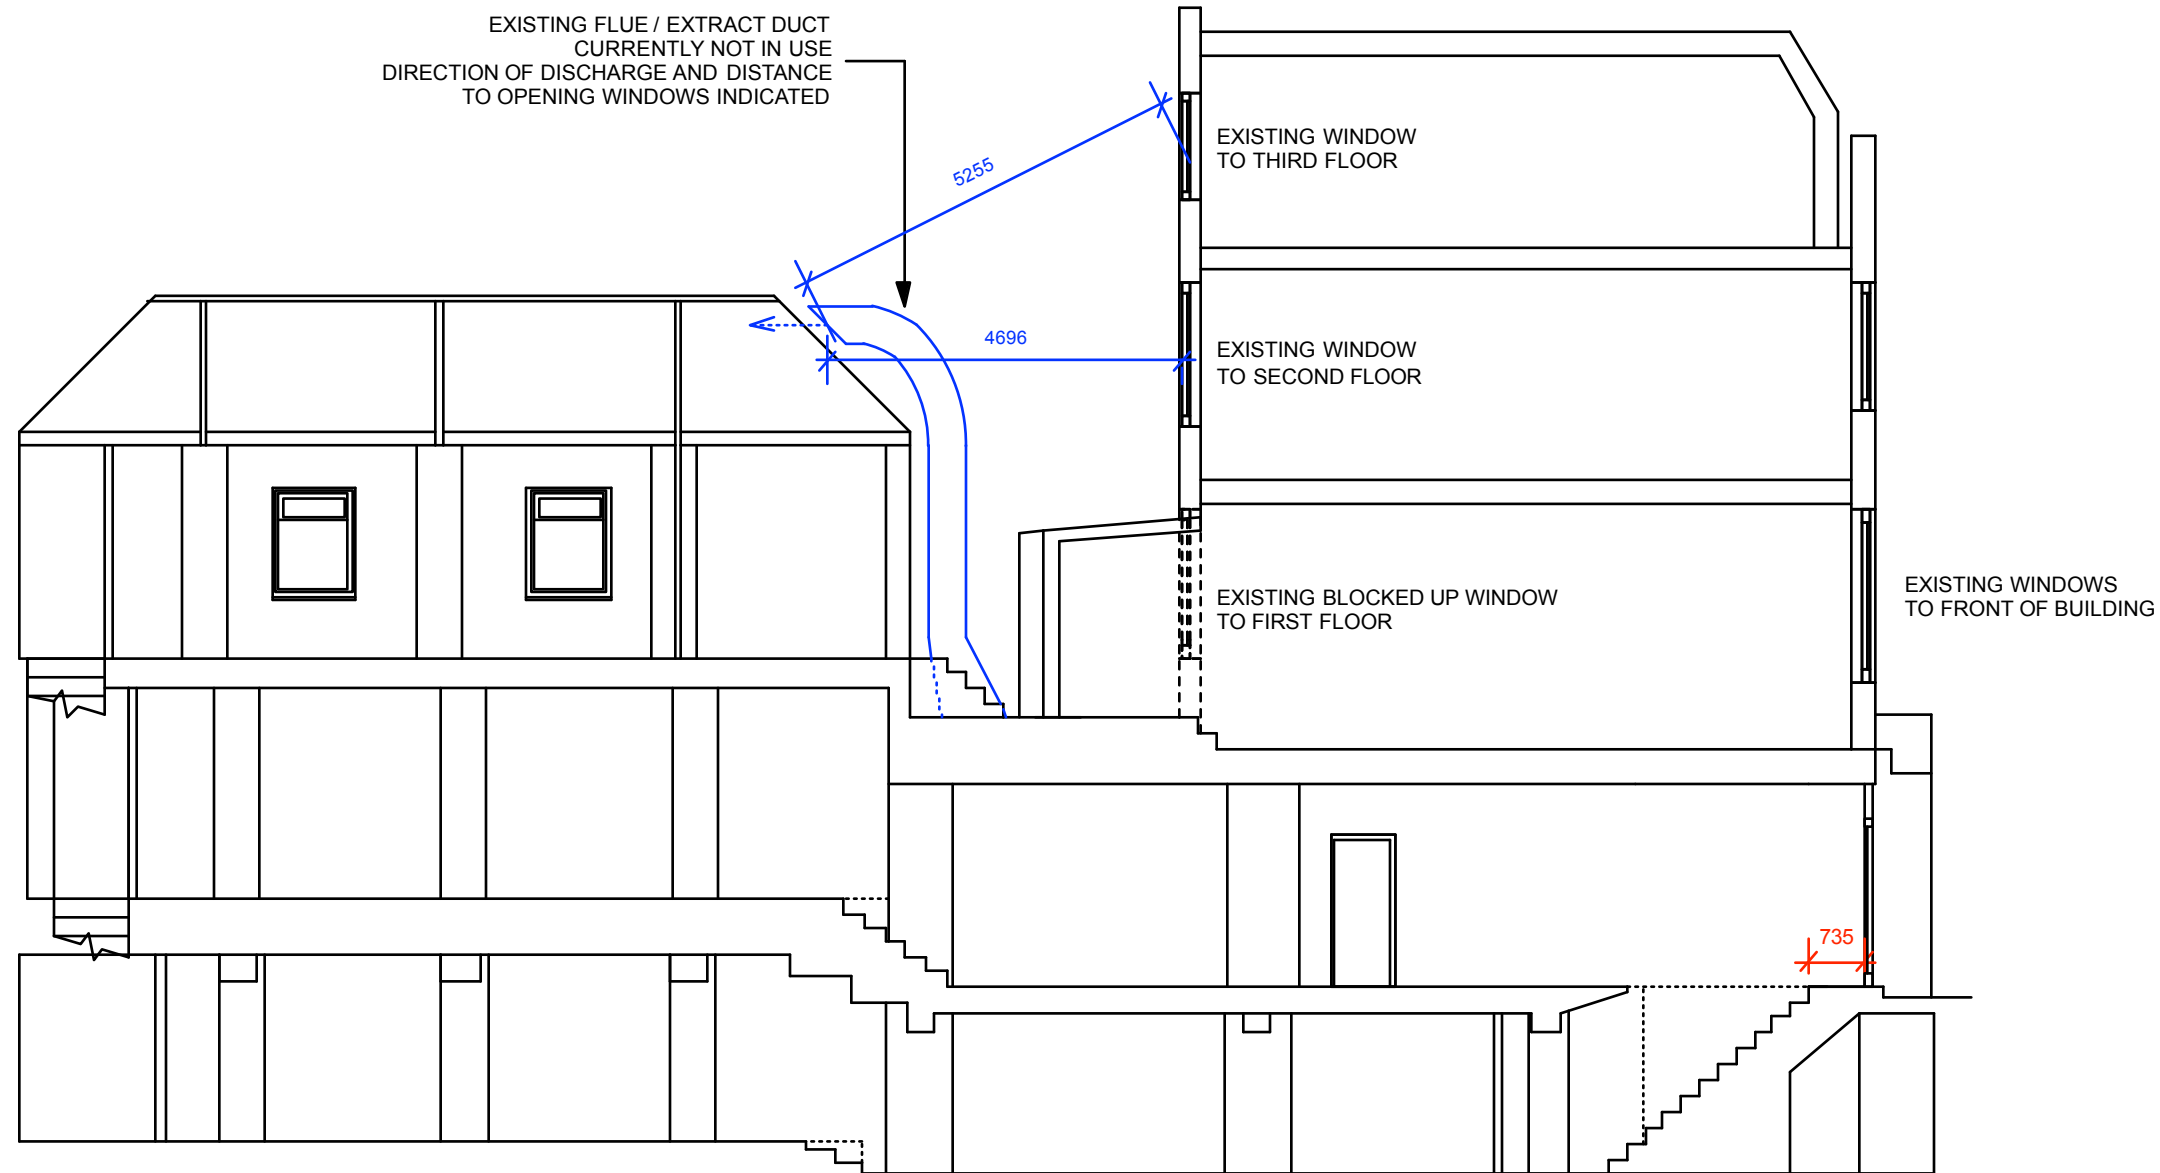

**11** EXISTING SECTION AA

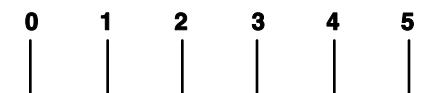

SCALE 1:100

**ATTWOOD DESIGN**  
53 TENTERCROFT AVENUE  
SYSTEM  
LEICESTERSHIRE LE7 2EZ  
TEL 0116 319 0796  
MOBILE 07951 270749  
clive.attwood2@btinternet.com

CLIENT	CASHINO GAMING LIMITED
PROJECT	69 TOTTENHAM COURT RD LONDON
TITLE	EXISTING SECTION
DRAWING NO.	2003 - 04 ES
REVISION	B
SCALE	1:100 @ A3
DRAWN BY	CA
DATE	DECEMBER 2013