


1 PLAN  
BGE.P02 PROPOSED

2 ELEVATION  
BGE.P02 PROPOSED

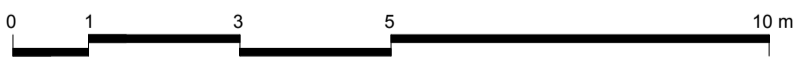

ISSUED FOR PLANNING CONSENT ONLY

Jennifer Beningfield Phd SACRA RIBA  
Director

openstudio architects limited  
architecture furniture landscape  
2 Belsize Crescent London NW3 5QU  
T 020 7431 5359  
jennifer@openstudioarchitects.com

**OPENSTUDIO**

Note:  
All drawings are the copyright of openstudio architects.  
Do not scale drawings.  
All dimensions to be checked on site. Refer any discrepancies to the architect before beginning any work. Any work undertaken without reference to the architect for confirmation is at the contractor's risk.

Consultants:	Date	Revision

ELENA CIALLIE & FRANCESCO GARZARELLI 18 BRACKNELL GARDENS LONDON NW3 7EB	
SCALE: 1:50 @ A1 & 1:100 @ A3 DATE: 15/04/2014 DRAWN BY: TK CHECKED BY: JB PROJECT NUMBER: BG.12	
PROPOSED ENTRANCE WALL PLAN AND ELEVATION	
DRAWING NUMBER: BGE.P02	REVISION: