



2 WALL ELEVATION  
BGEPO3 PROPOSED

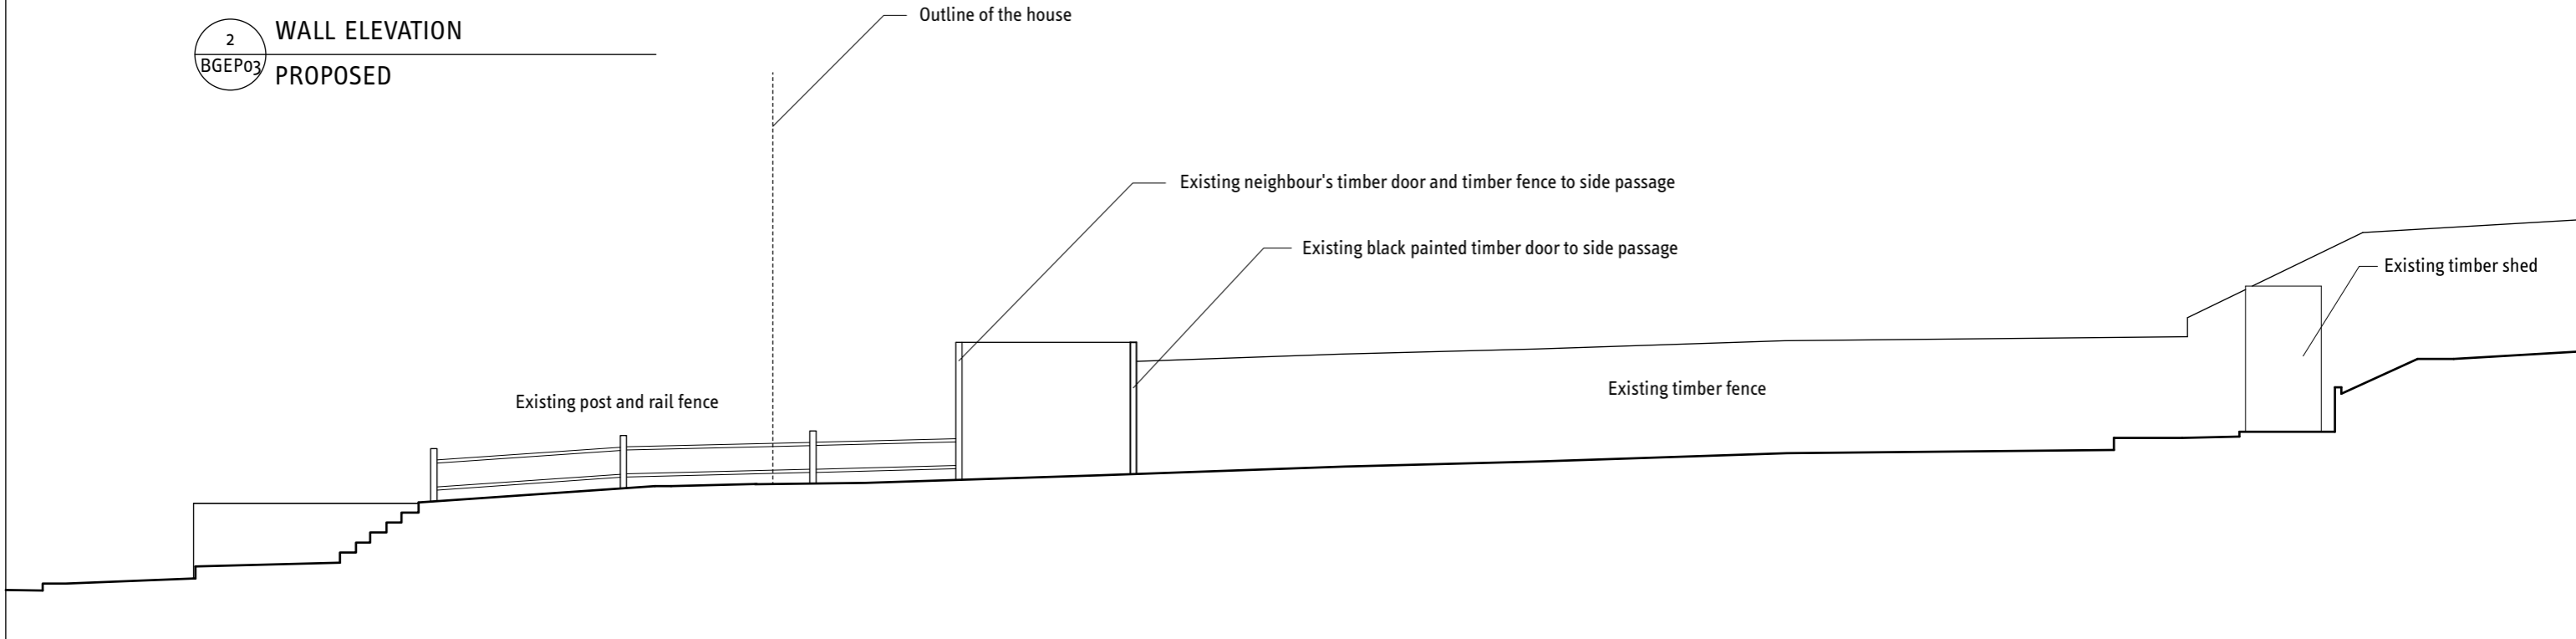

1 WALL ELEVATION  
BGEPO3 EXISTING

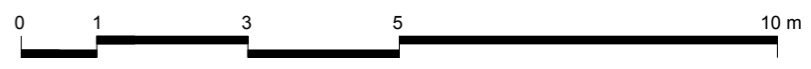

ISSUED FOR PLANNING CONSENT ONLY

Jennifer Beningfield Phd SACA RIBA  
Director  
openstudio architects limited  
architecture furniture landscape  
2 Belsize Crescent London NW3 5QU  
T 020 7431 5359  
jennifer@openstudioarchitects.com

**OPENSTUDIO**

Note:  
All drawings are the copyright of openstudio architects.  
Do not scale drawings.  
All dimensions to be checked on site. Refer any discrepancies to the architect before beginning any work. Any work undertaken without reference to the architect for confirmation is at the contractor's risk.

Consultants:
--------------

Date	Revision

Date	Revision

Date	Revision

ELENA CIALLIE & FRANCESCO GARZARELLI  
18 BRACKNELL GARDENS  
LONDON NW3 7EB

SCALE: 1:50 @ A1 & 1:100 @ A3  
DATE: 06/03/2014  
DRAWN BY: TK CHECKED BY: JB  
PROJECT NUMBER: BG.12

EXISTING AND PROPOSED WALL CROSS SECTION

DRAWING NUMBER: <b>BGE.P03</b>	REVISION:
-----------------------------------	-----------