



- LEGEND:
1. Lead finish as existing mansard
  2. Render finish, Colour to match existing stonework
  3. Decorative cornice, Colour to match existing stonework
  4. Louvered grille
  5. New window colour to match existing
  6. Doors/ window colours to match existing
  7. Glass balustrade

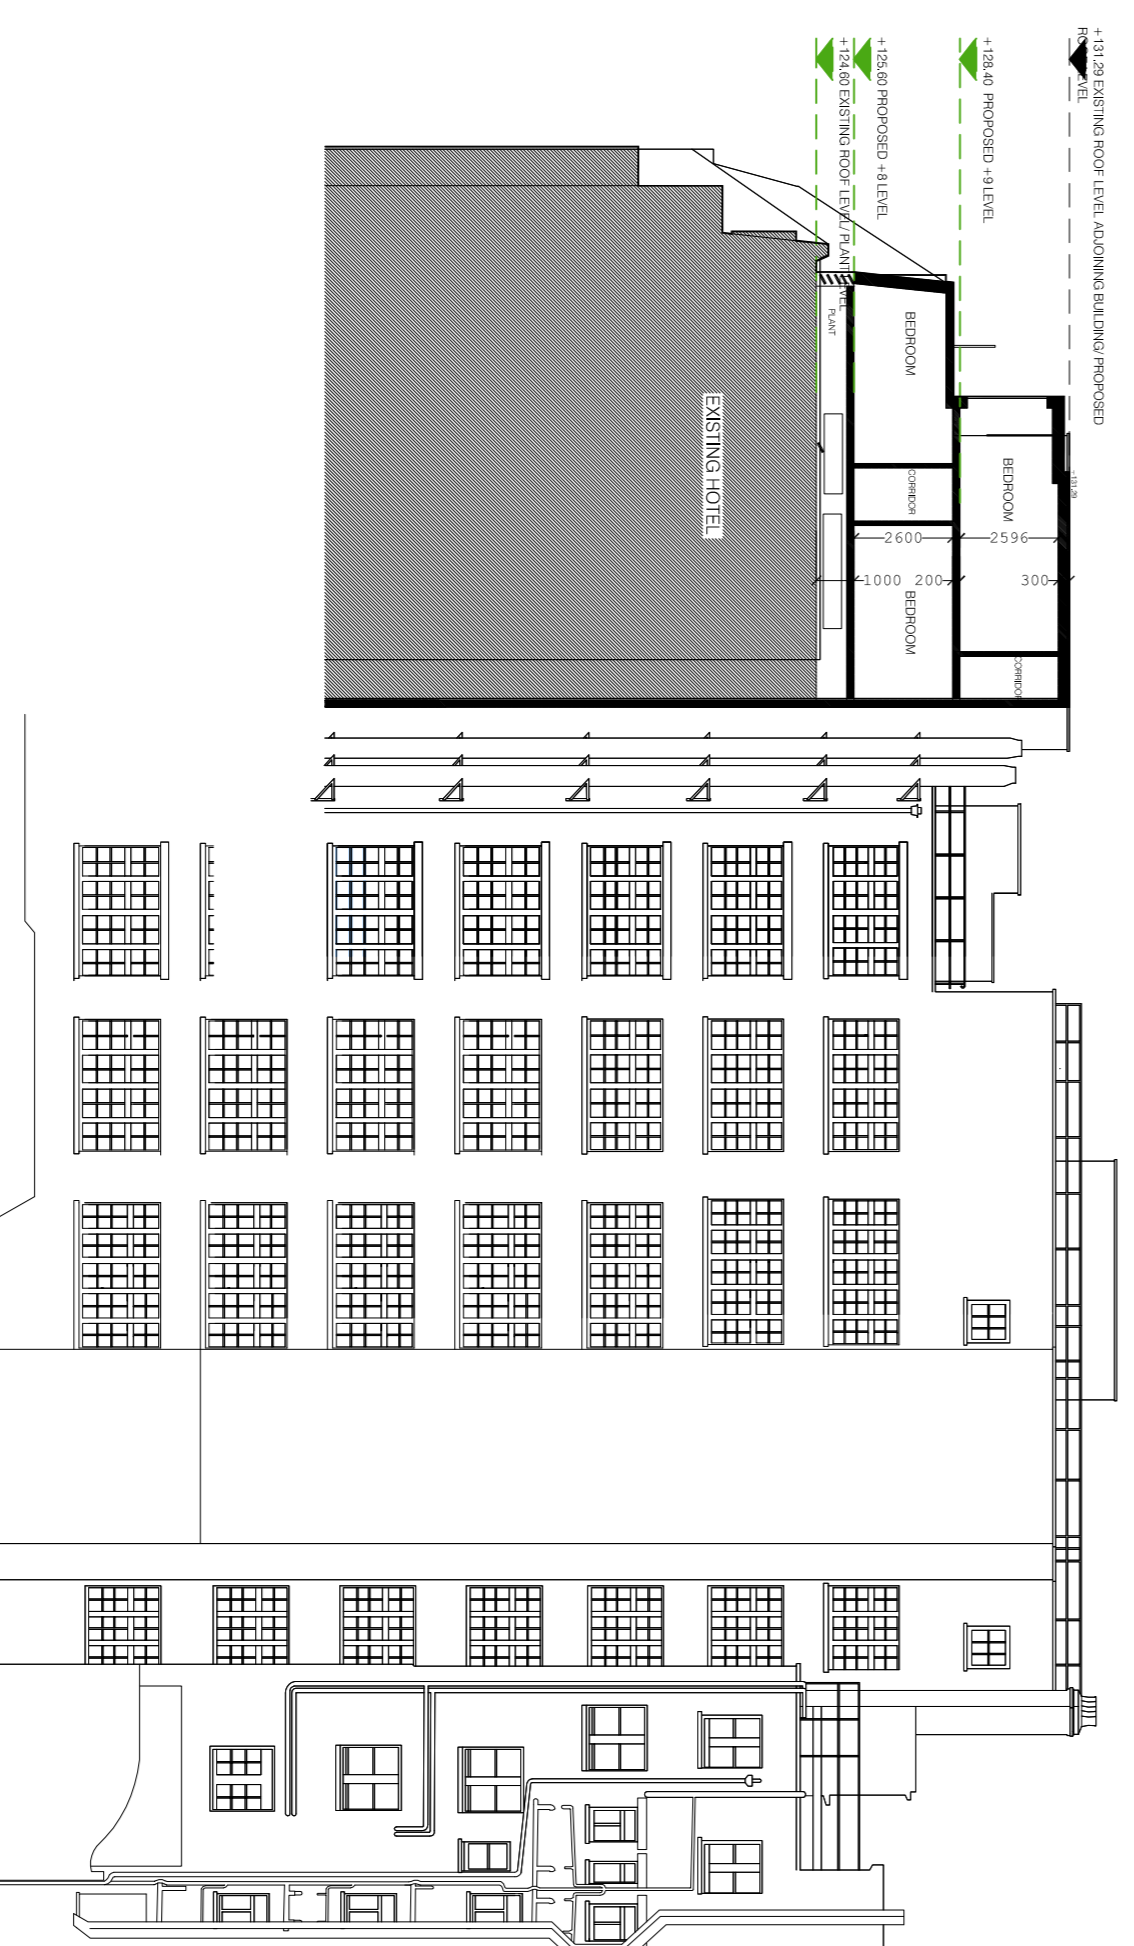

- LEGEND:
1. Lead finish as existing mansard
  2. Render finish, Colour to match existing stonework
  3. Decorative cornice, Colour to match existing stonework
  4. Louvered grille
  5. New window colour to match existing
  6. Doors/ window colours to match existing
  7. Glass balustrade

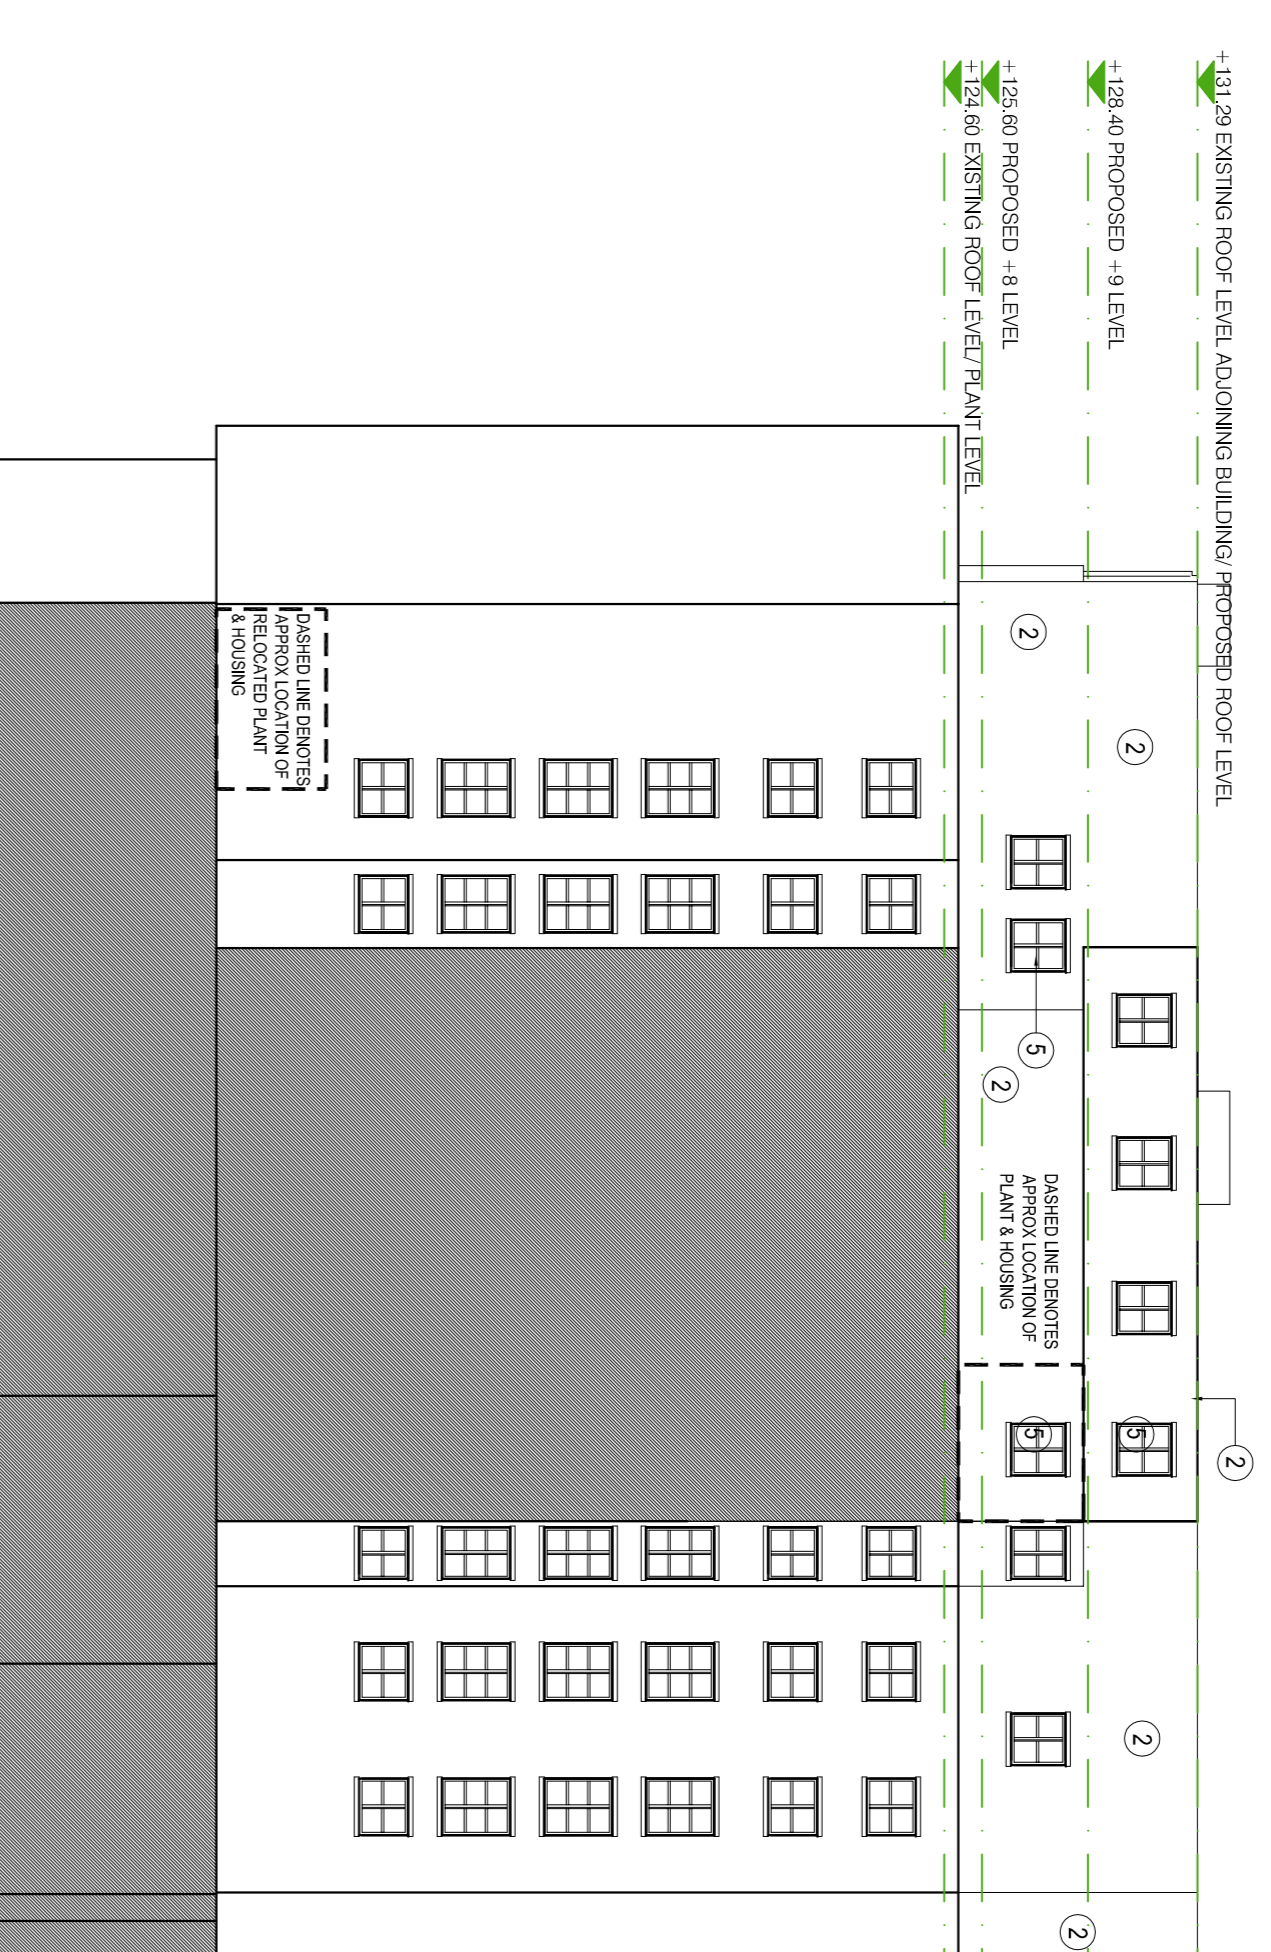

**MORRISON DESIGN**  
CHARTERED ARCHITECTS

St Alkmunds House, 103 Belvoir Road, Derby DE1 3ES  
T: 01332 383855 F: 01332 291441 E: arch@cmorrisondesign.co.uk

Job Title  
Kingsway Hall Hotel  
Great Queen Street  
London

Drawing Title

Section & Elevations  
As Proposed

File Ref:

Project Name:

Scale: 1:200 @ A1 Drawn: ALP/MGC/CHX Date: 21/03/14

Job No. 3896 Drawing No. 214 Revision B

**PLANNING SUBMISSION**