



NOTES:

1. This drawing remains the copyright of M&B Architects Ltd and shall not be copied in any format without written consent. The issue of the drawing in paper form shall not constitute an endorsement of the design or the project. The drawing is provided for the purpose of the project only.
2. All dimensions to be checked on site by those undertaking the work.
3. Where reference is given to a written specification that shall take precedence over the drawing.
4. Where two or more drawings illustrate the same element, the larger scale drawing takes precedence.
5. Later drawing revisions and/or issue dates always take precedence over earlier versions.
6. Elements that are subject to detailed design by others are purely indicative and you should make reference to the relevant information provided by those designers which will set all times and processes over the drawing.
7. All works are to be carried out to the satisfaction of Building Control and in accordance with current British Standards.

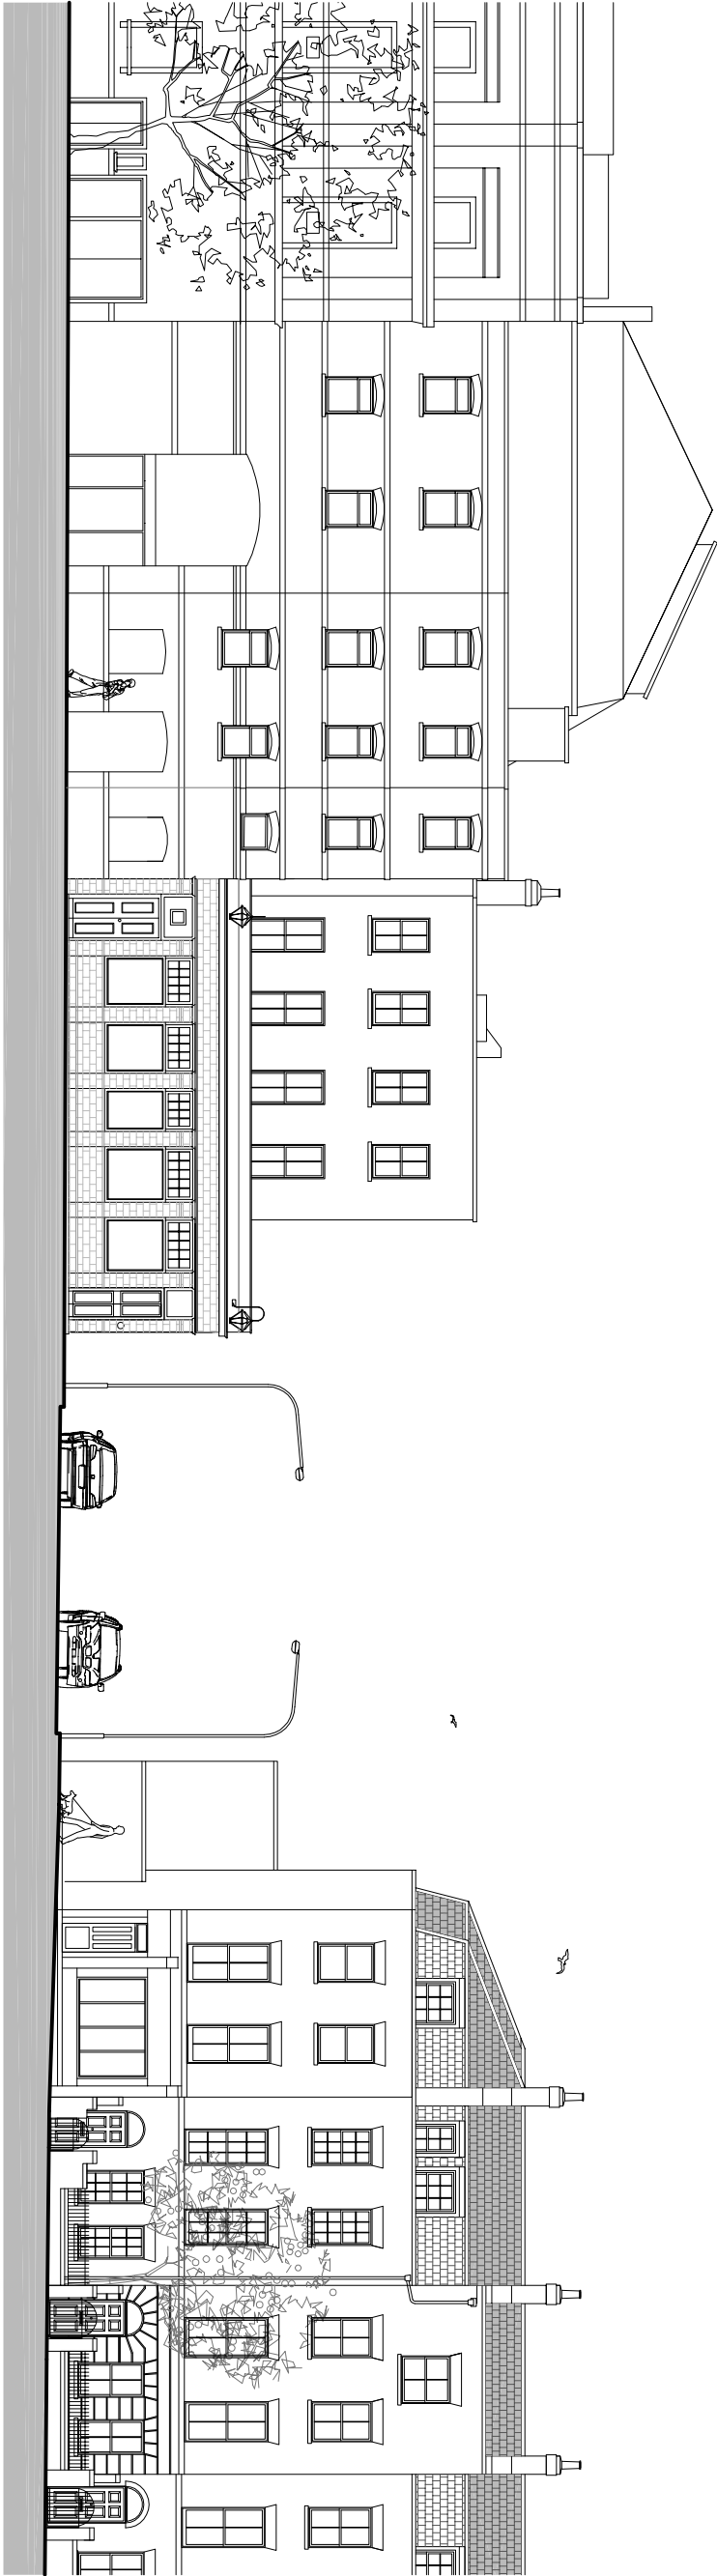


EXISTING ELEVATION CROWNDALE RD

SCALE 1:200@A3

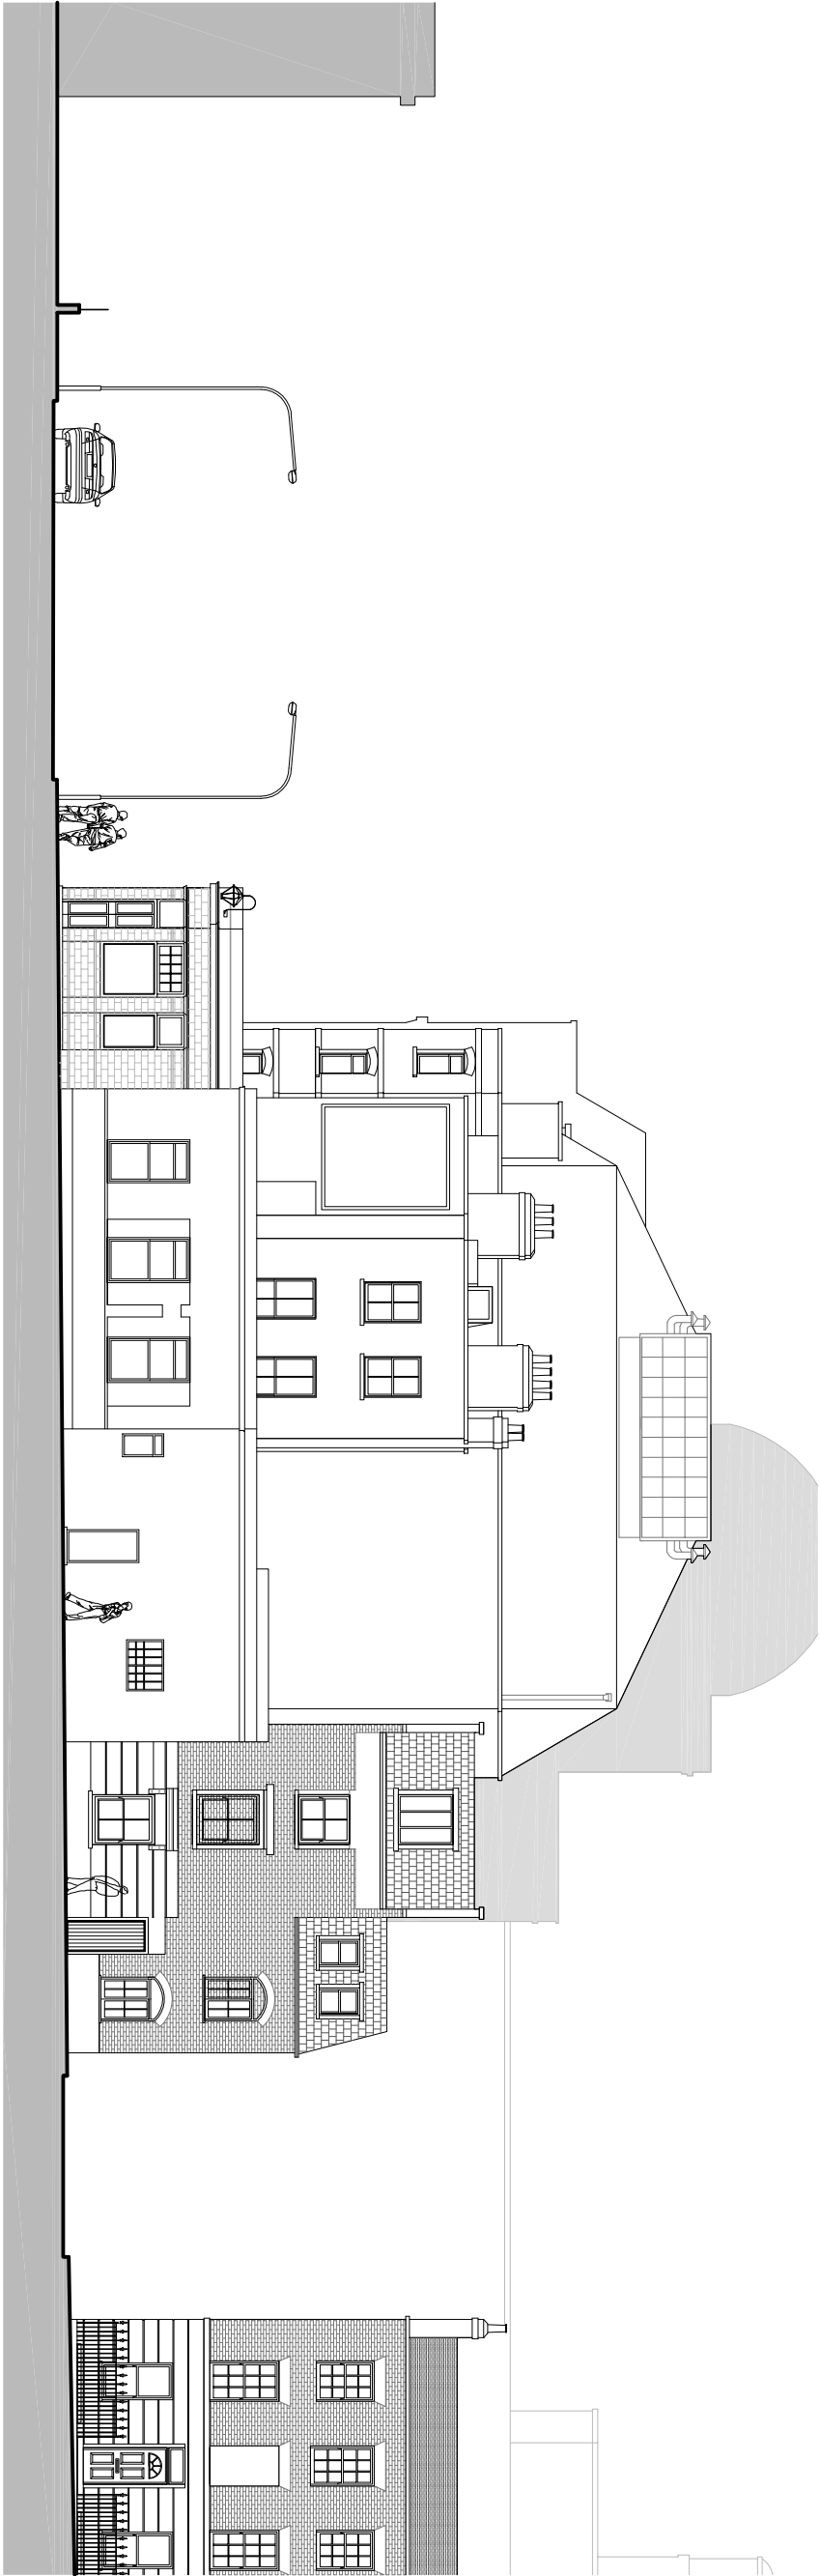

EXISTING ELEVATION BAYHAM RD

SCALE 1:200@A3

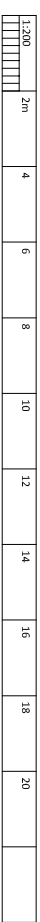

| | | | |
|---------------------|--------------|------------|---|
| project title | | | |
| Hope and Anchor Pub | | | |
| drawing file | | | |
| EXISTING ELEVATIONS | | | |
| status | PLANNING | | |
| date | OCTOBER 2013 | | |
| scale | 1:200@A3 | | |
| job no | 1087 | drawing no | |
| drawn | NAA | revision | |
| checked | AJB | P020 | - |