



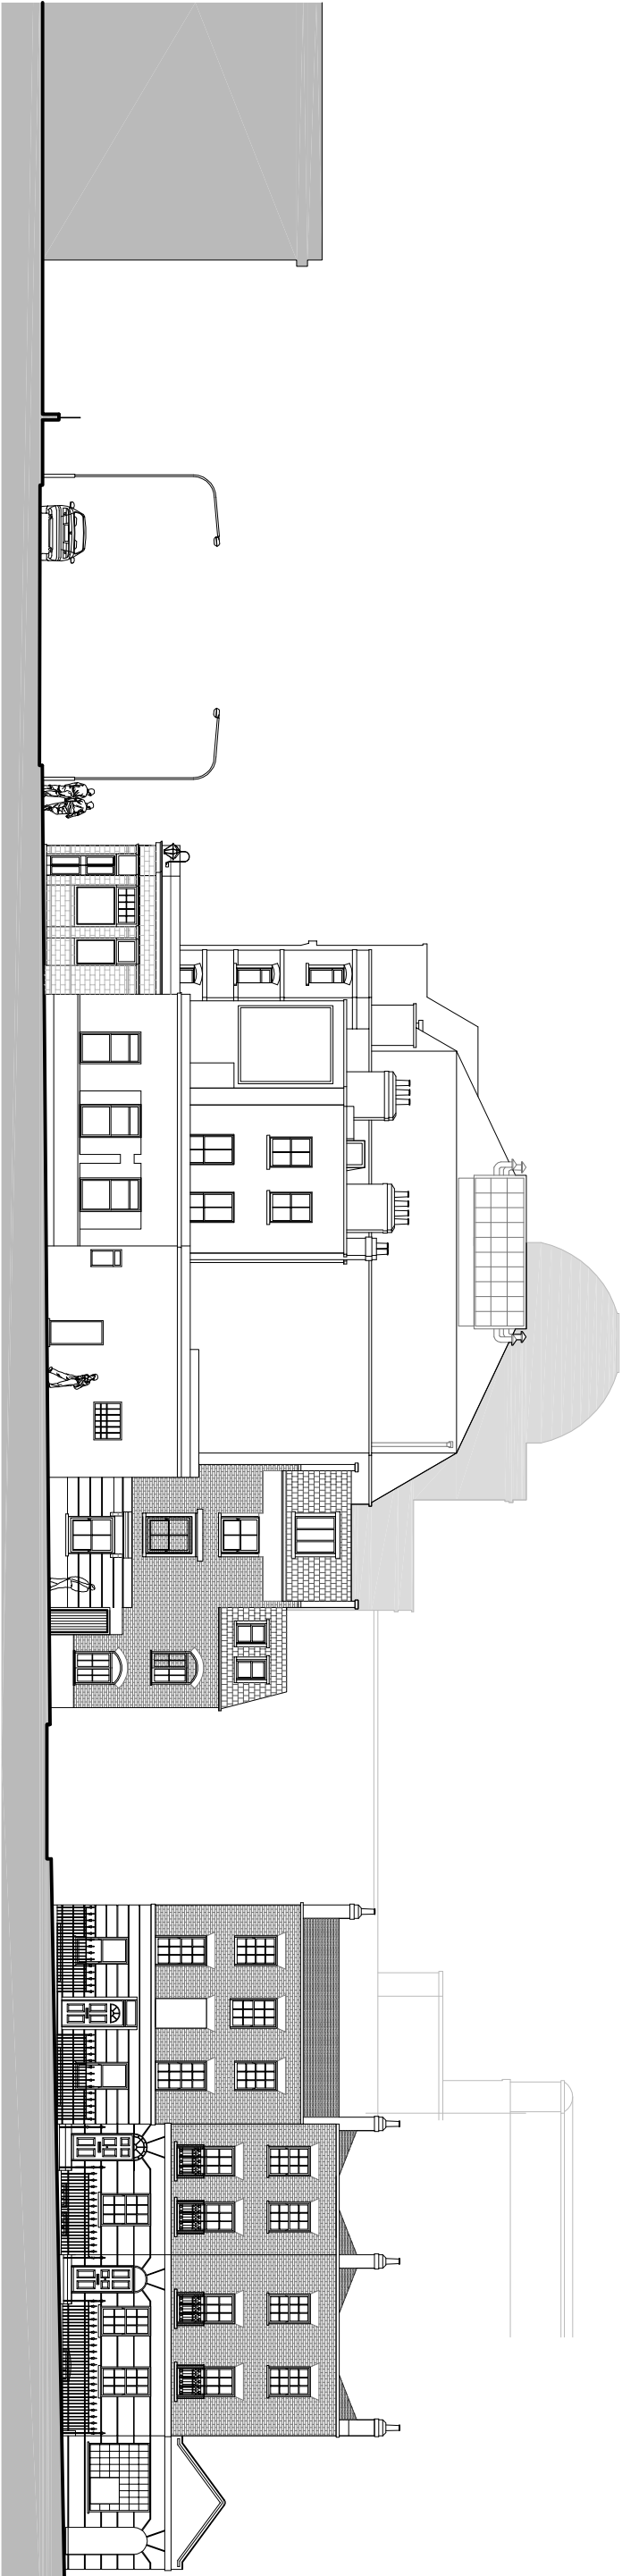

EXISTING BAYHAM STREET ELEVATION  
SCALE 1:250 @ A3

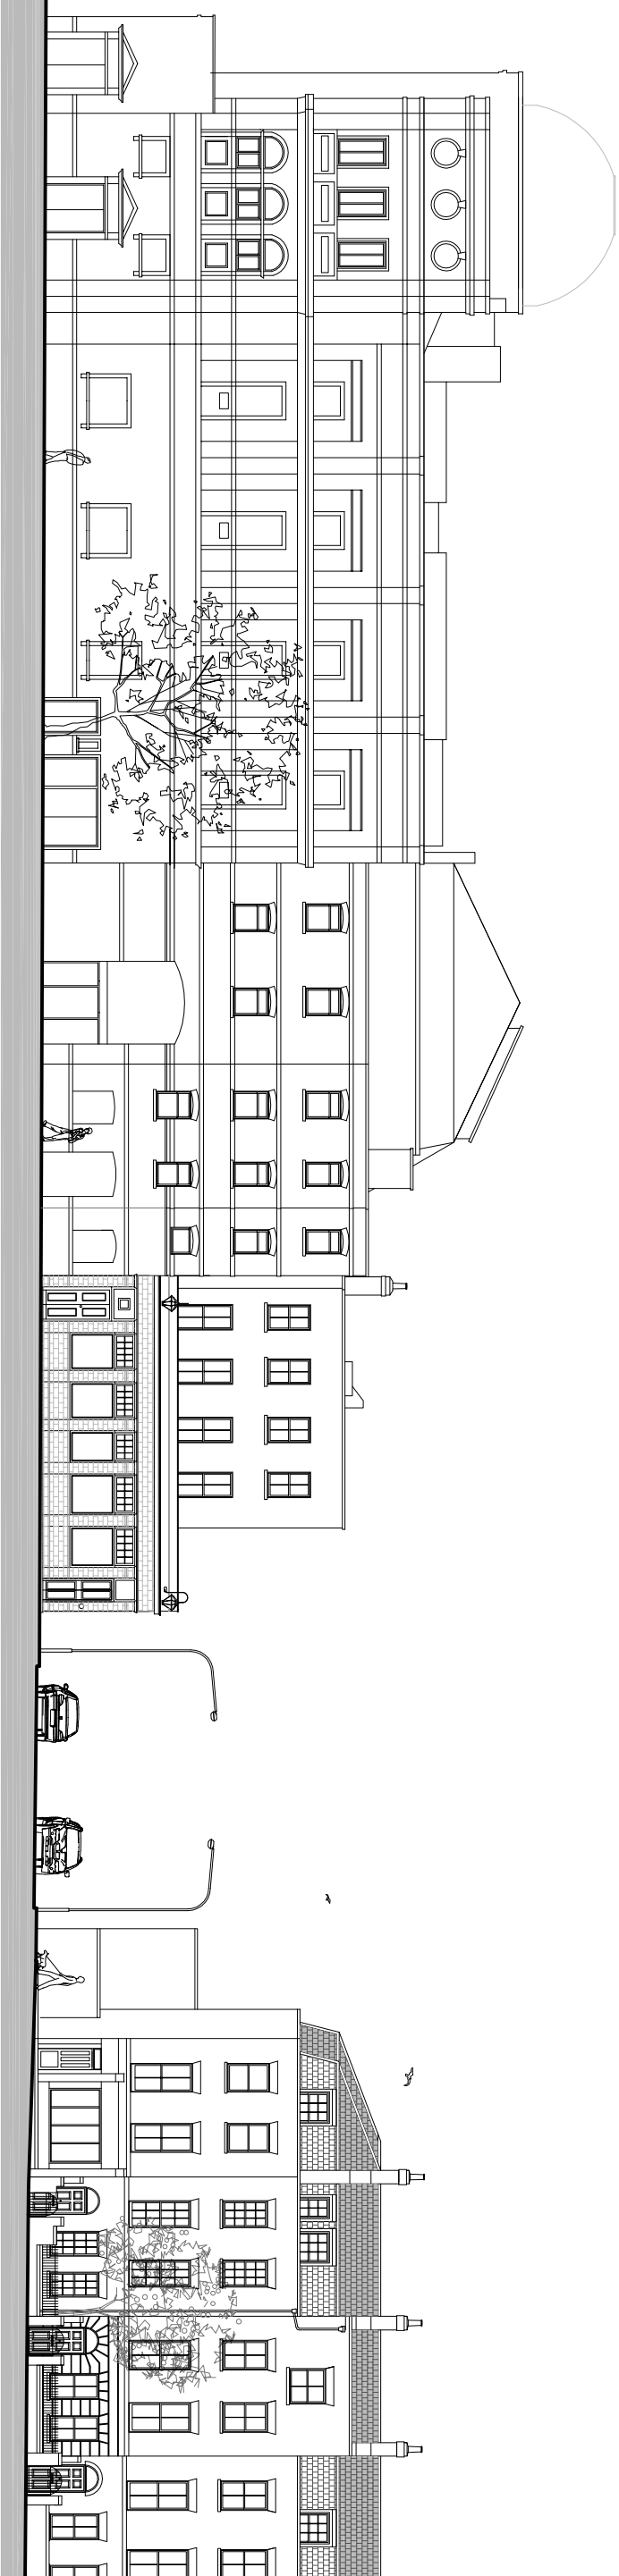

EXISTING CROWNDALE ROAD ELEVATION  
SCALE 1:250 @ A3

|       |    
|-------|----|----|----|----|----|----|----|----|----|----|-------|----|---|---|---|----|---|---|---|---|-----|---|----|
| 1:500 | 5m | 10 | 20 | 30 | 40 | 50 | 60 | 70 | 80 | 90 | 1:250 | 2  | 4 | 6 | 8 | 10 | 5 | 6 | 7 | 8 | 100 | 9 | 10 |
| 1:500 |    | 1m |    | 3  | 4  | 5  | 6  | 7  | 8  | 9  | 1:100 | 1m | 2 | 3 | 4 | 5  |   |   |   |   |     |   |    |

| REVISION                       |  |  | DATE / BY | AMENDMENT |
|--------------------------------|--|--|-----------|-----------|
| MADIGAN BROWNE                 |  |  |           |           |
| 14 City Road, London, EC1Y 2AA |  |  |           |           |
| Telephone: 0207 036 6290       |  |  |           |           |
| www.madiganbrowne.com          |  |  |           |           |
| Project title                  |  |  |           |           |
| THE HCPE AND ANCHOR            |  |  |           |           |
| drawing title                  |  |  |           |           |
| EXISTING ELEVATIONS            |  |  |           |           |
| Status                         |  |  |           |           |
| PLANNING                       |  |  |           |           |
| date                           |  |  |           |           |
| NOVEMBER 2013                  |  |  |           |           |
| scale                          |  |  |           |           |
| 1:250@A3                       |  |  |           |           |
| job no                         |  |  |           |           |
| 1087                           |  |  |           |           |
| drawing no                     |  |  |           |           |
| N/A                            |  |  |           |           |
| checked                        |  |  |           |           |
| AAB                            |  |  |           |           |
| P022                           |  |  |           | -         |