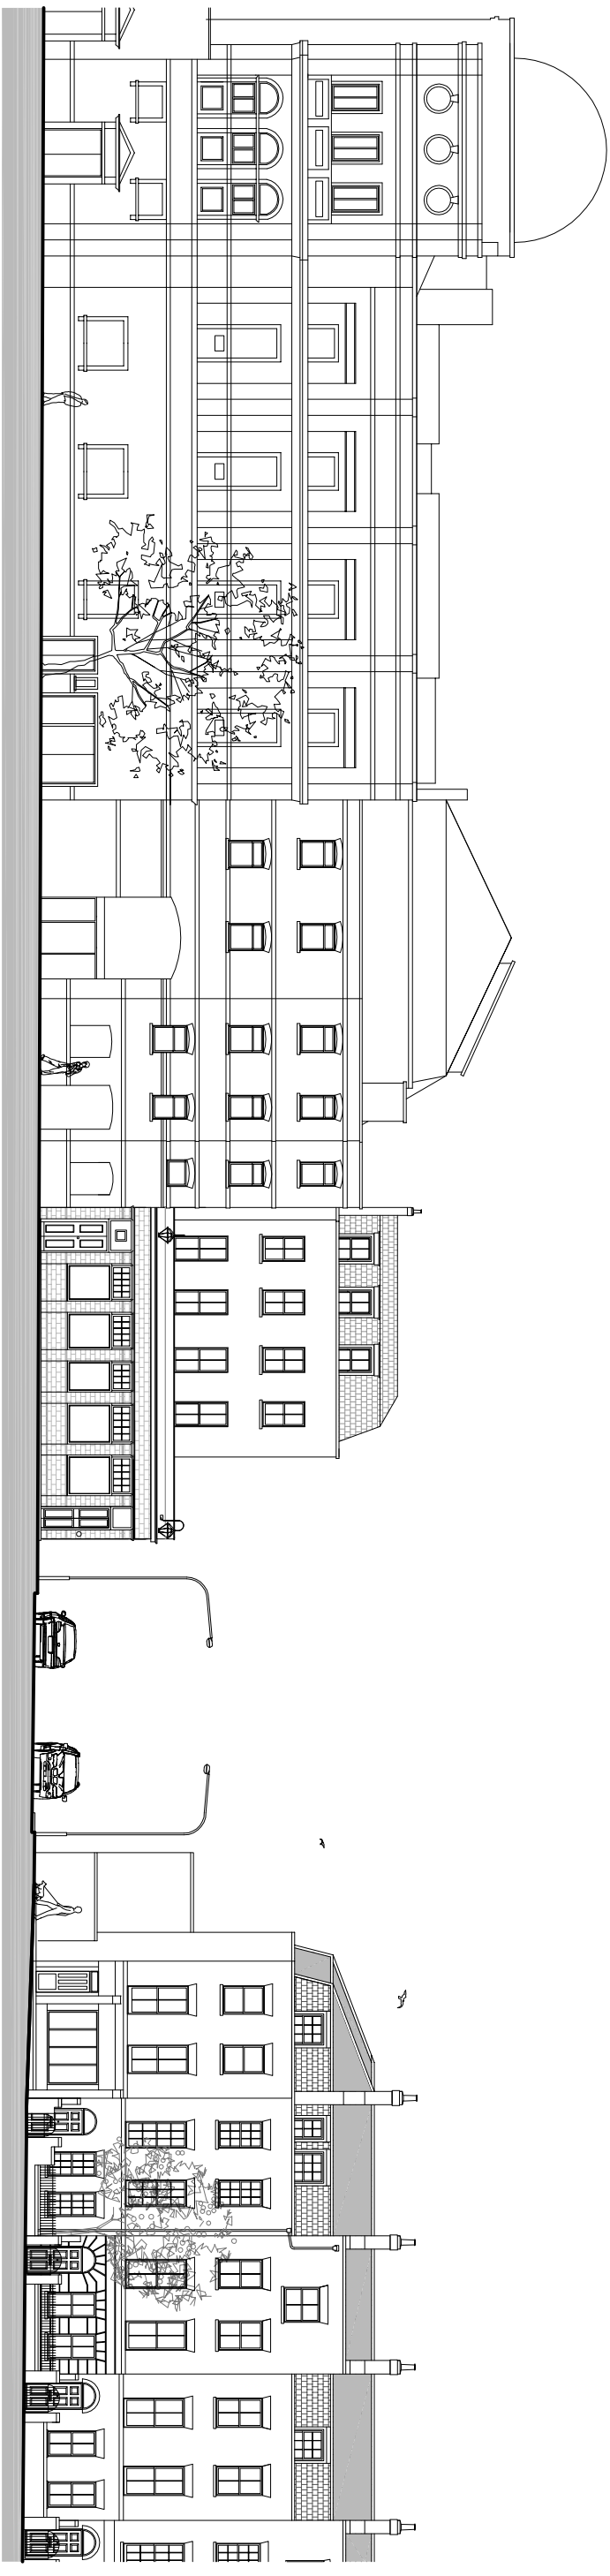


[illegible]

REVISION	DATE / BY	AMENDMENT
MADIGAN BROWNE		
14 City Road, London, EC1Y 2AA Telephone: 0207 036 6290 www.madiganbrowne.com		
project file the hope and anchor, CROMWELL ROAD, WIM TTP		
drawing title PROPOSED ELEVATIONS, STREET VIEW		
status PLANNING		
date	JANUARY 2013	
scale	1:250 @ A3	
job no	1887	drawing no
drawn	NAA	revision
checked	AB	P202 A