


- NOTES:
1. This drawing remains the copyright of M&B Architects Ltd and shall not be copied in any form without written consent. The issue of the drawing is indicated by the issue number and the date of issue. 
  2. All dimensions to be checked on site by those undertaking the work.
  3. Where reference is given to a written specification that shall take precedence over the drawing.
  4. Where two or more drawings illustrate the same element, the larger scale drawing takes precedence.
  5. Later drawing revisions and/or issue dates always take precedence over earlier versions.
  6. Elements that are subject to detailed design by others are purely indicative and you should make reference to the relevant information provided by those designers which will at all times take precedence over this drawing.
  7. All works are to be carried out to the satisfaction of Building Control and in accordance with current British Standards.

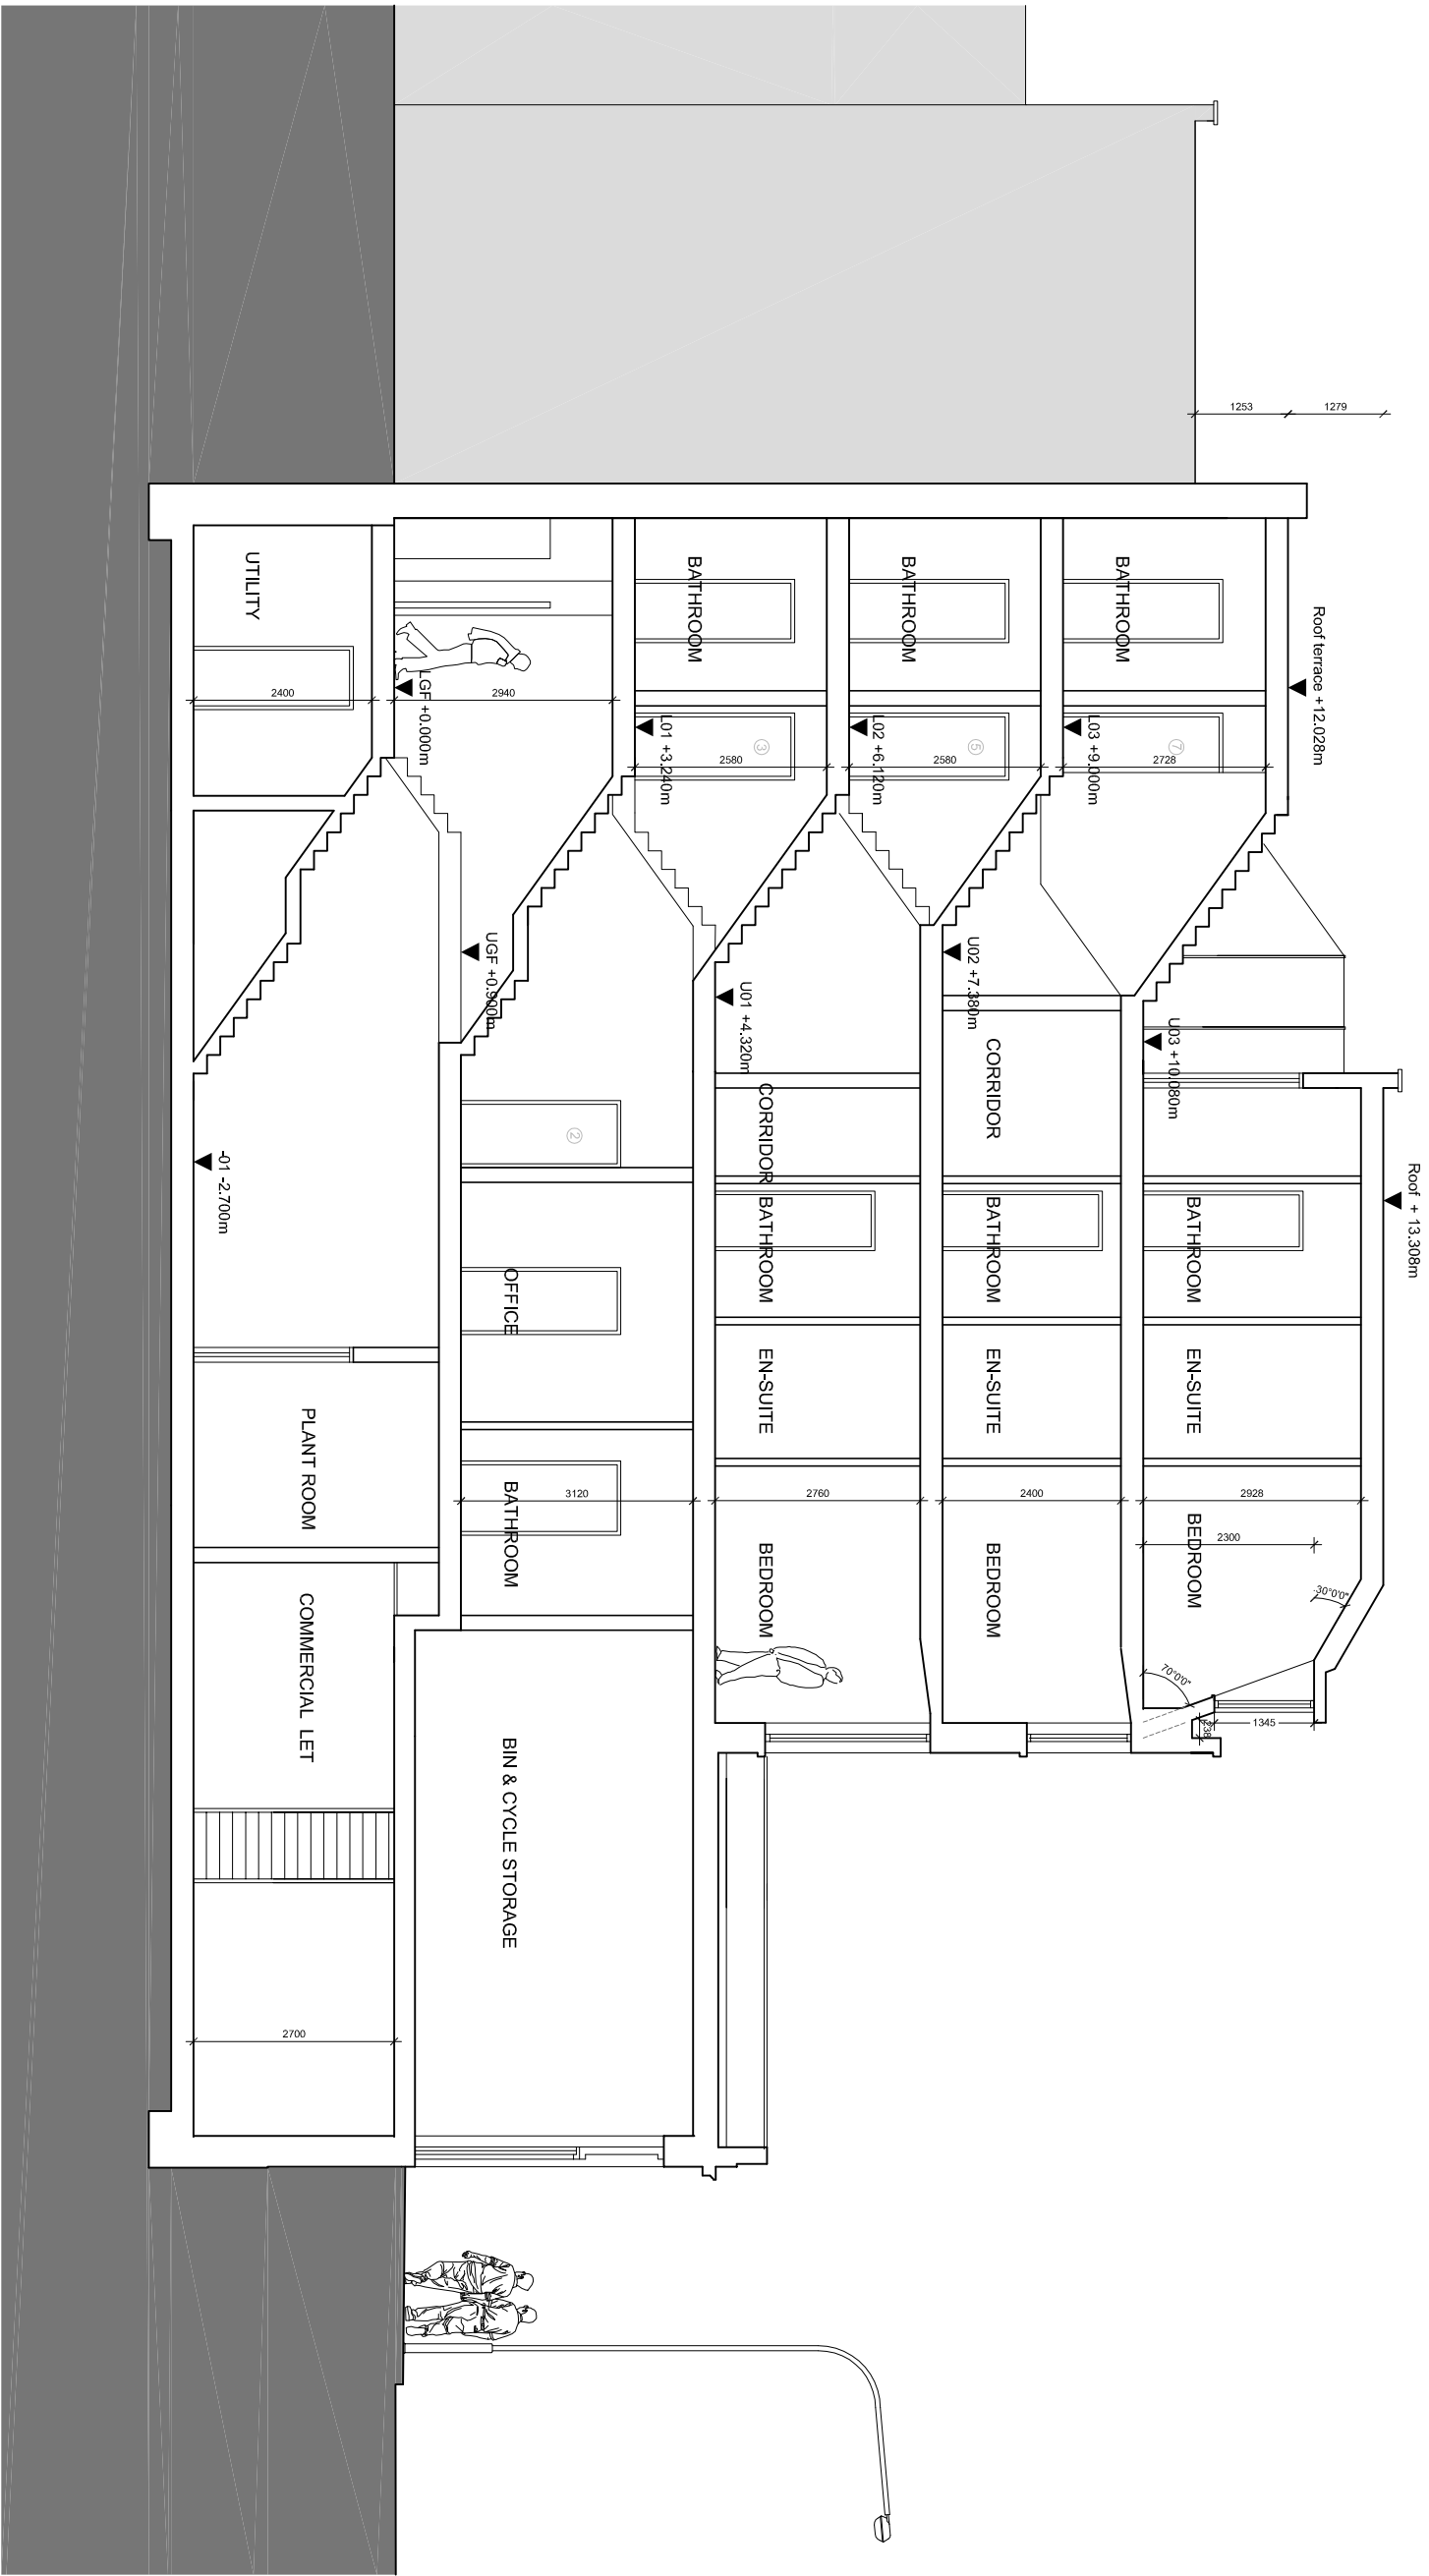

PROPOSED SECTION A-A  
SCALE 1:100@A3

1:500	5m	10	20	30	40	50	60	70	80	90	1:1250	10	20	30	40	50	</
-------	----	----	----	----	----	----	----	----	----	----	--------	----	----	----	----	----	--	--	----

Project title		THE HYPE AND ANCHOR, CROWNDALE ROAD, NW1 1TP	
drawing title		PROPOSED SECTION A-A	
status		PLANNING	
date		February 2014	
scale		1:100@A3	
job no		1187	
drawn		NAA	
checked		AAB	
drawing no		P300	
revision		A	

MADIGAN BROWNE  
14 City Road, London, EC1Y 2AA  
Telephone: 0207 036 6290  
www.madiganbrowne.com

REVISION	DATE / BY	AMENDMENT