
## **PROPOSED SECTION AA**

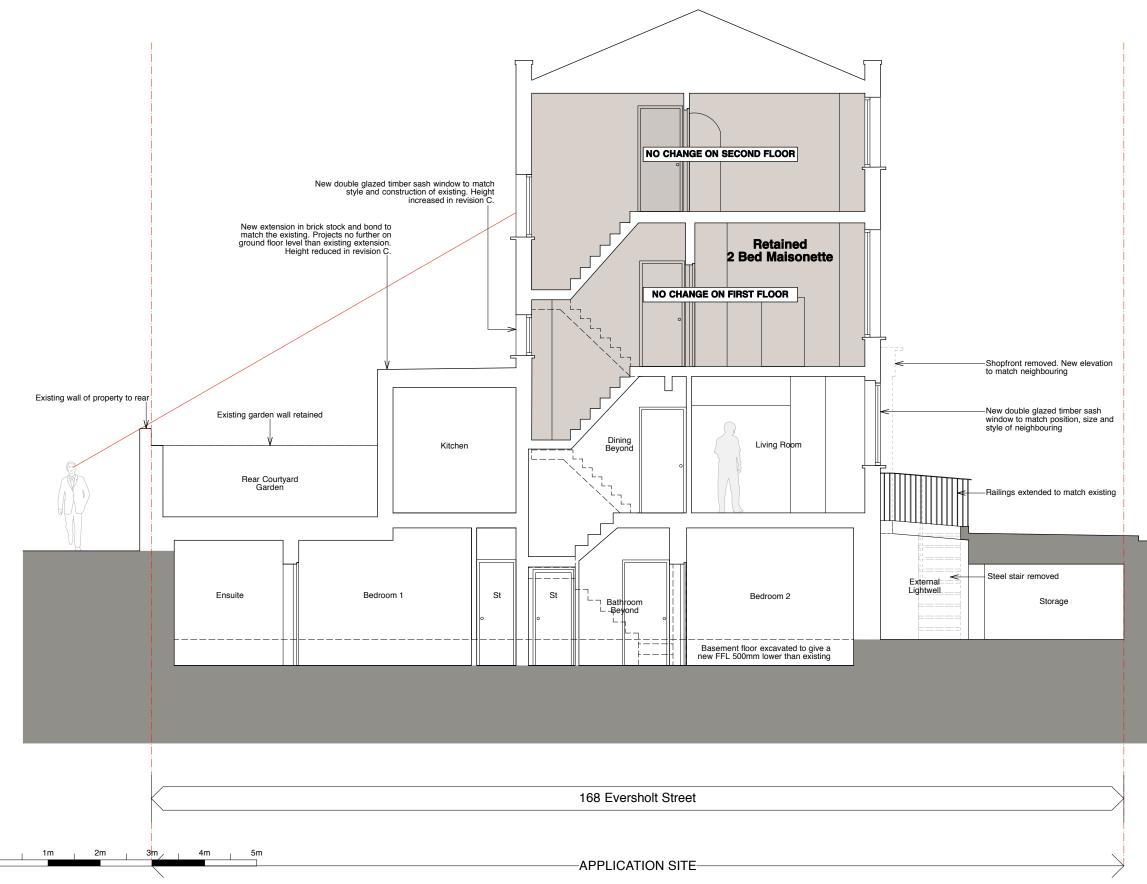



gpad .	rchitecture & interic	or design
CLIENT WHITEHALL PARK		
PROJECT 168 EVERSHOLT STREET LONDON NW1		
425(PA)103 C		<sup>°</sup> C
DRAWN BY Kags	SCALE 1:50@A2	
CHECKED BY	DATE September 2013	
T: 020 7549 2133 F: 020 7549 2144 E: info⊛gpadltd.com W: www.gpadltd.com	Unit 1 9a Dallington Street Clerkenwell London EC1V OBQ	
This drawing is the copyright of <b>goad kd</b> . Not to be reproduced, retained or disclosed to any uncultorised person either wholy or in part without written permission. Do not scale of this drawing. All indicated dimensions to be checked and verified on site by the contractor before commensement of any fabrication drawings or work whatsoever on site. Report any discreptiones to the Architet Immediately. Drawings to be read in conjunction with relevant drawings and specification.		
FILE NAME	PRINT SIZE <b>A2</b>	

C 11/04/14 Amended design to reduce height of proposed

B 21/03/14 Amended other drawings

notes

A 03/02/14 General Amendments

date

rev.