



Mani's Cafe

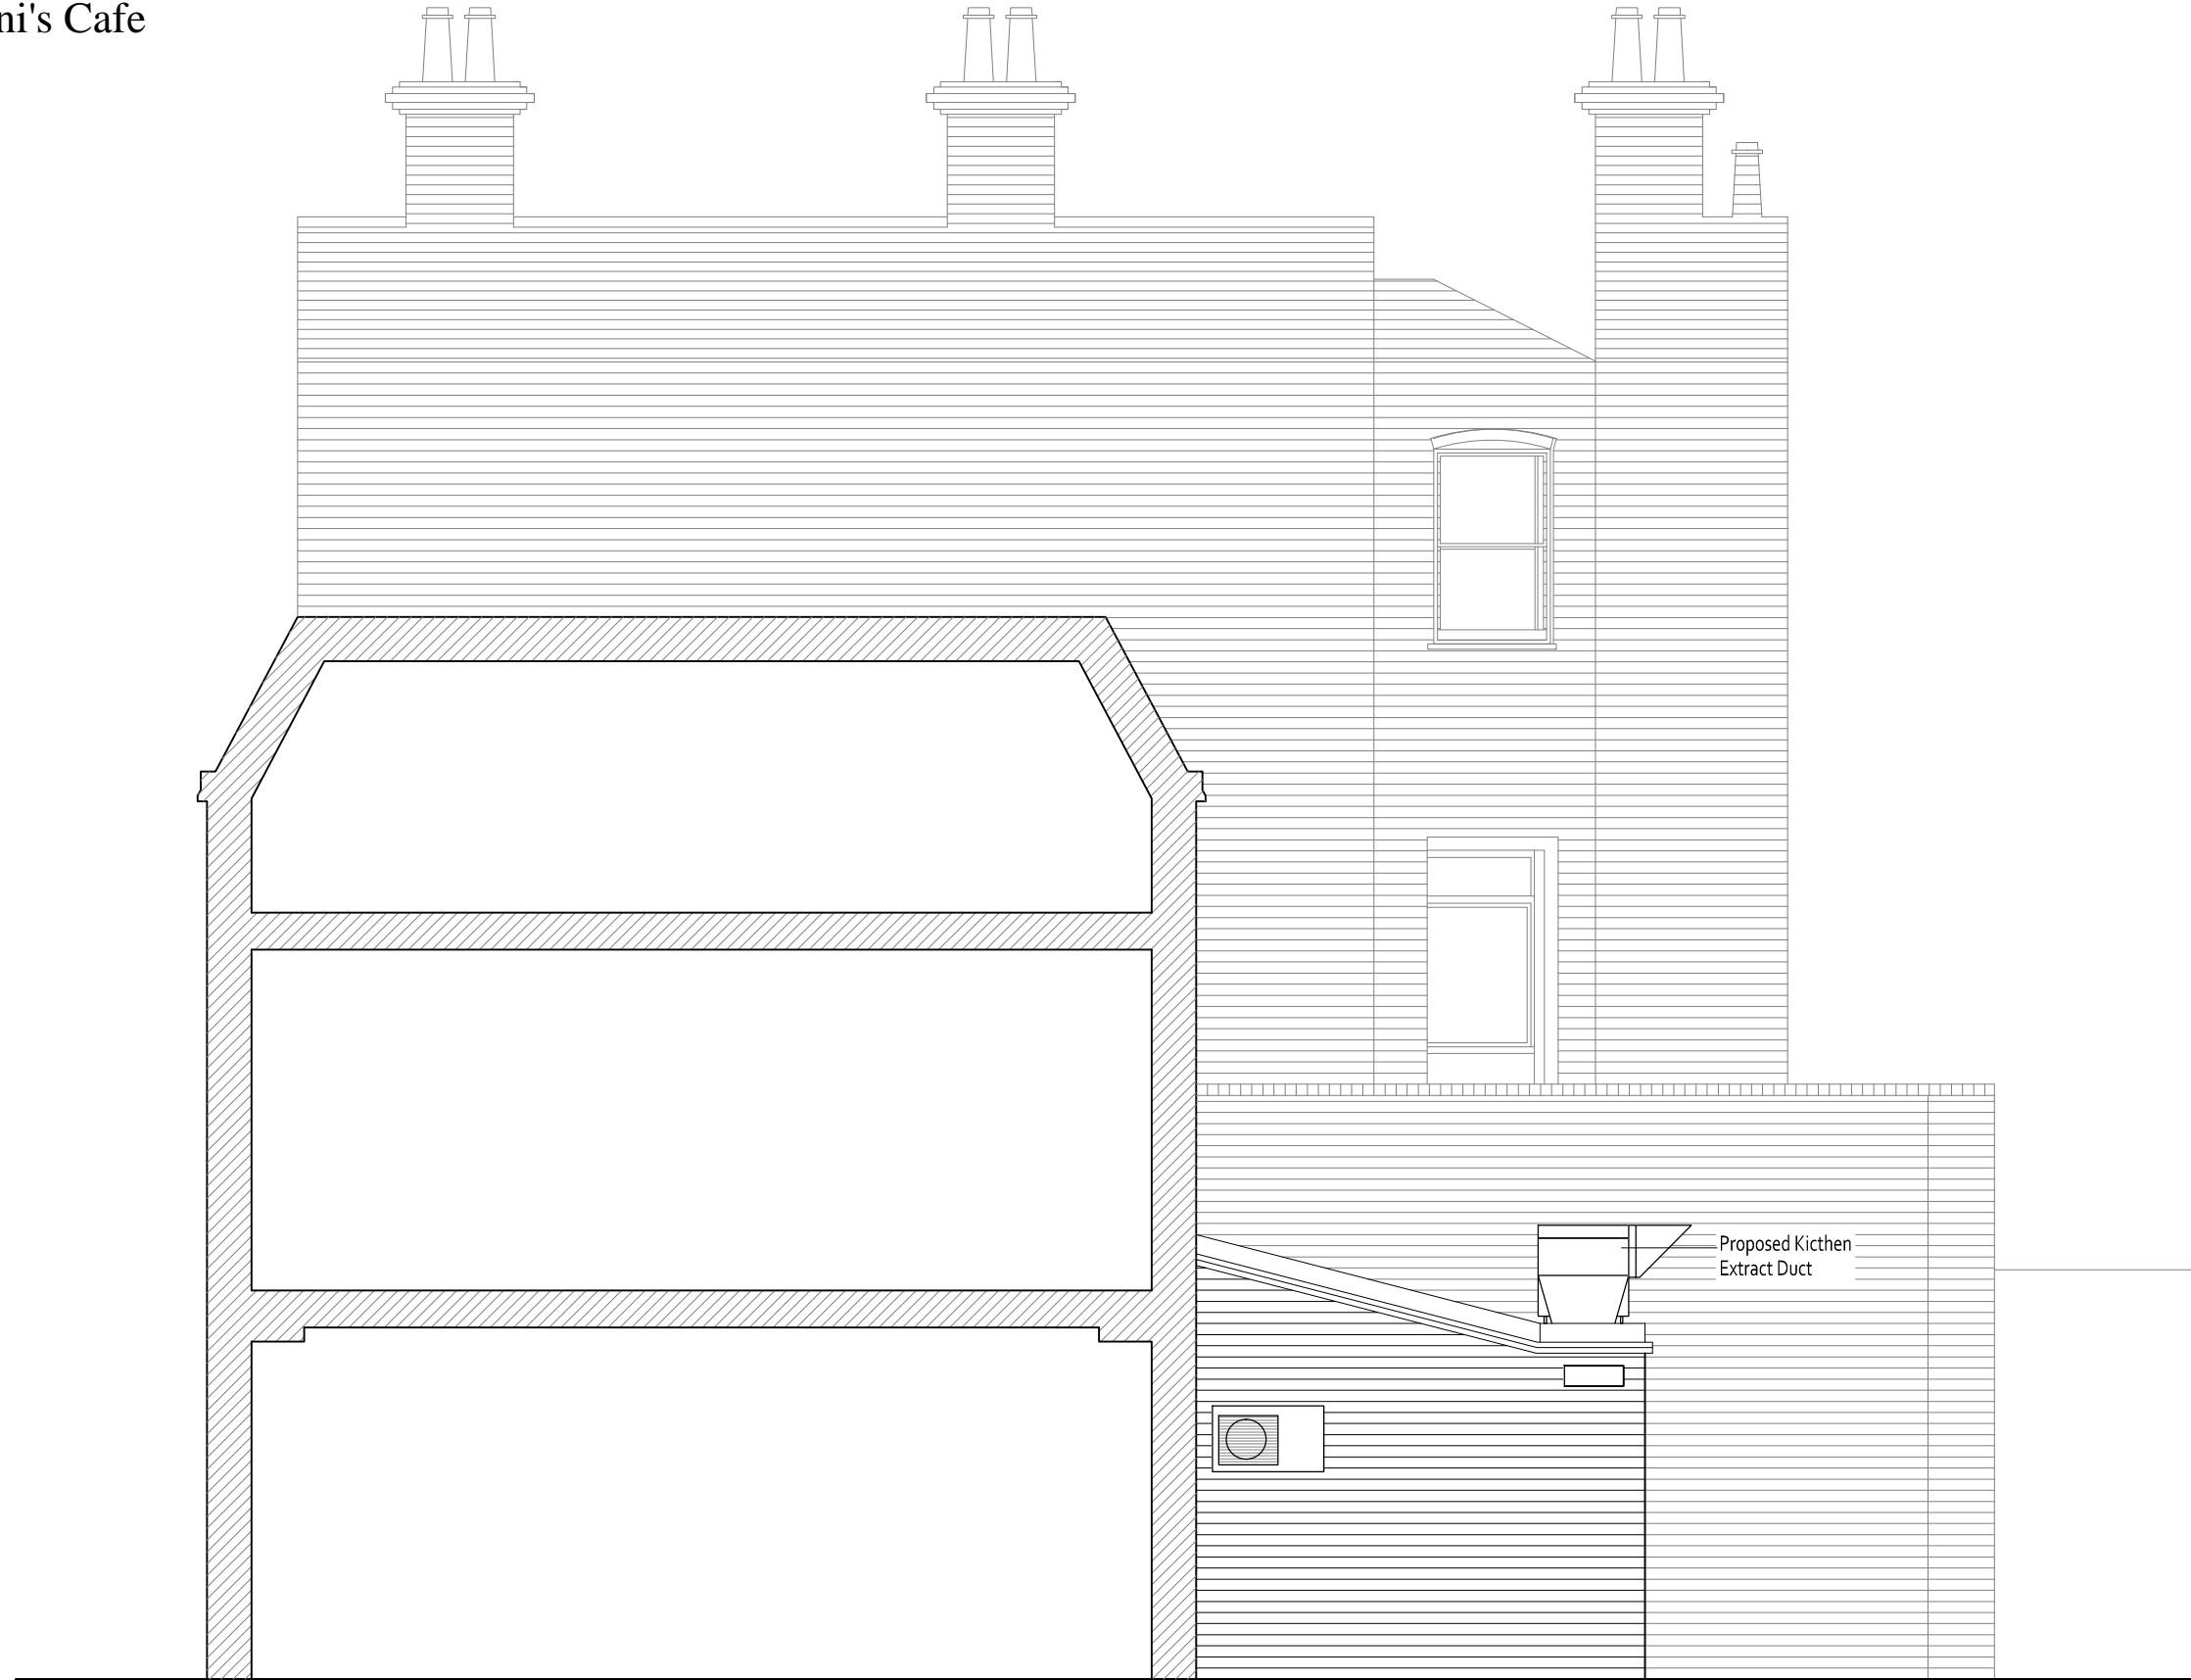

Cross Section through No:12

Proposed Side Elevation

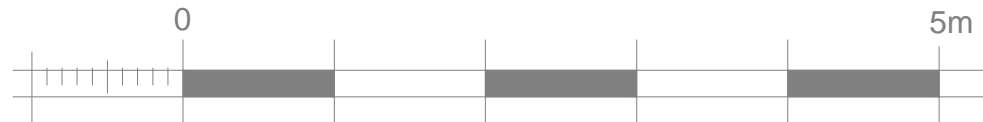

Proposed Extraction System
equipment will be coloured black
with Hammerite metal paint

NOTES:

Report all discrepancies, errors and omissions.

Verify all dimensions on site before commencing any work on site or preparing shop drawings.

For all specialist work, see relevant drawings.

All materials, components and workmanship are to comply with the relevant British Standards, Codes of Practice, and appropriate manufacturers recommendations that from time to time shall apply.

This drawing and design are copyright of the Kaplan Interior Design Company Registration number 7470036.

Rev	Date	Description
A	14.04.2014	Direction of the flue discharge changed to face courtyard

Project Title

Mani's Cafe
Proposed Alterations
to Existing Kitchen Extract
12 Perrin's Court
Hampstead
London, NW3 1QS

Drawing Description

Proposed Side Elevation

Scale	1:50 @ A3	Drawn by	NK
Date	December 2013	Checked by	

kaplan
interiordesign

14B ESSEX GROVE
LONDON, SE19 3SX
TELEPHONE +44 (0) 7508 420 537
hello@kaplaninteriordesign.com
www.kaplaninteriordesign.com

Drawing Number

1087/09

Revision

A