



ELEVATION FROM MOUNT PLEASANT

ELEVATION FROM MOUNT PLEASANT

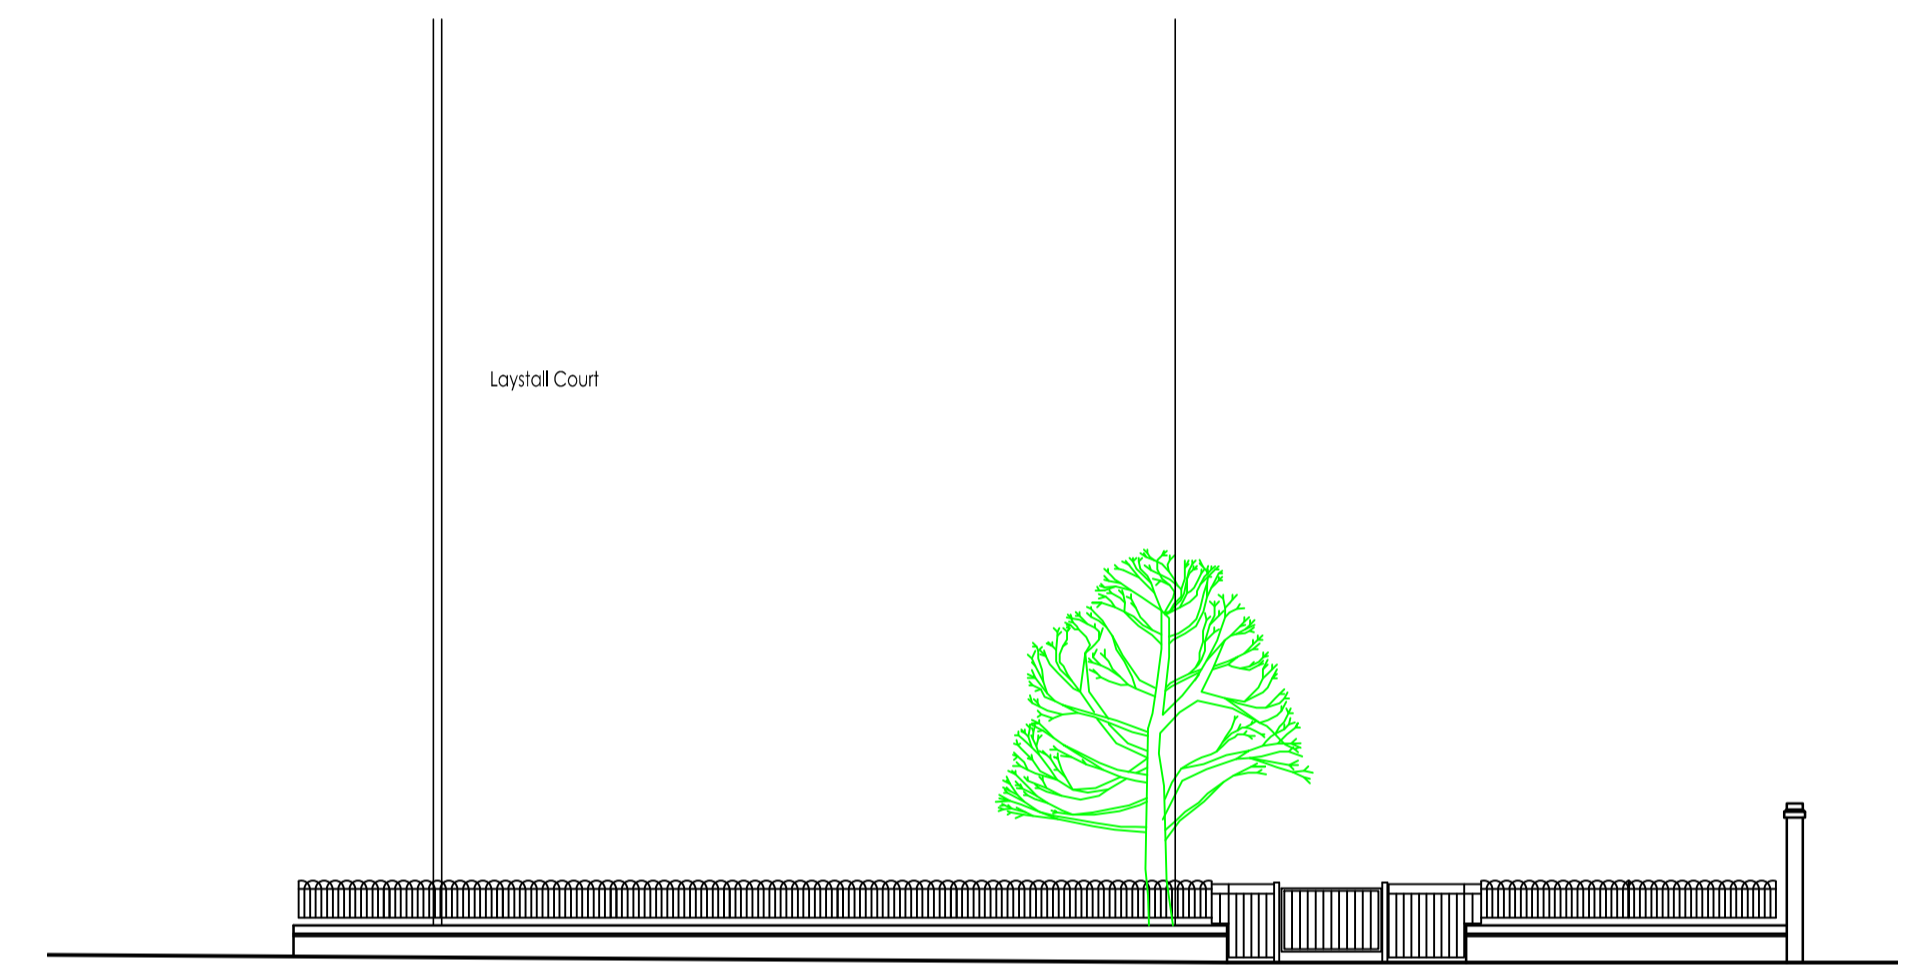

ELEVATION FROM POOLES BUILDING

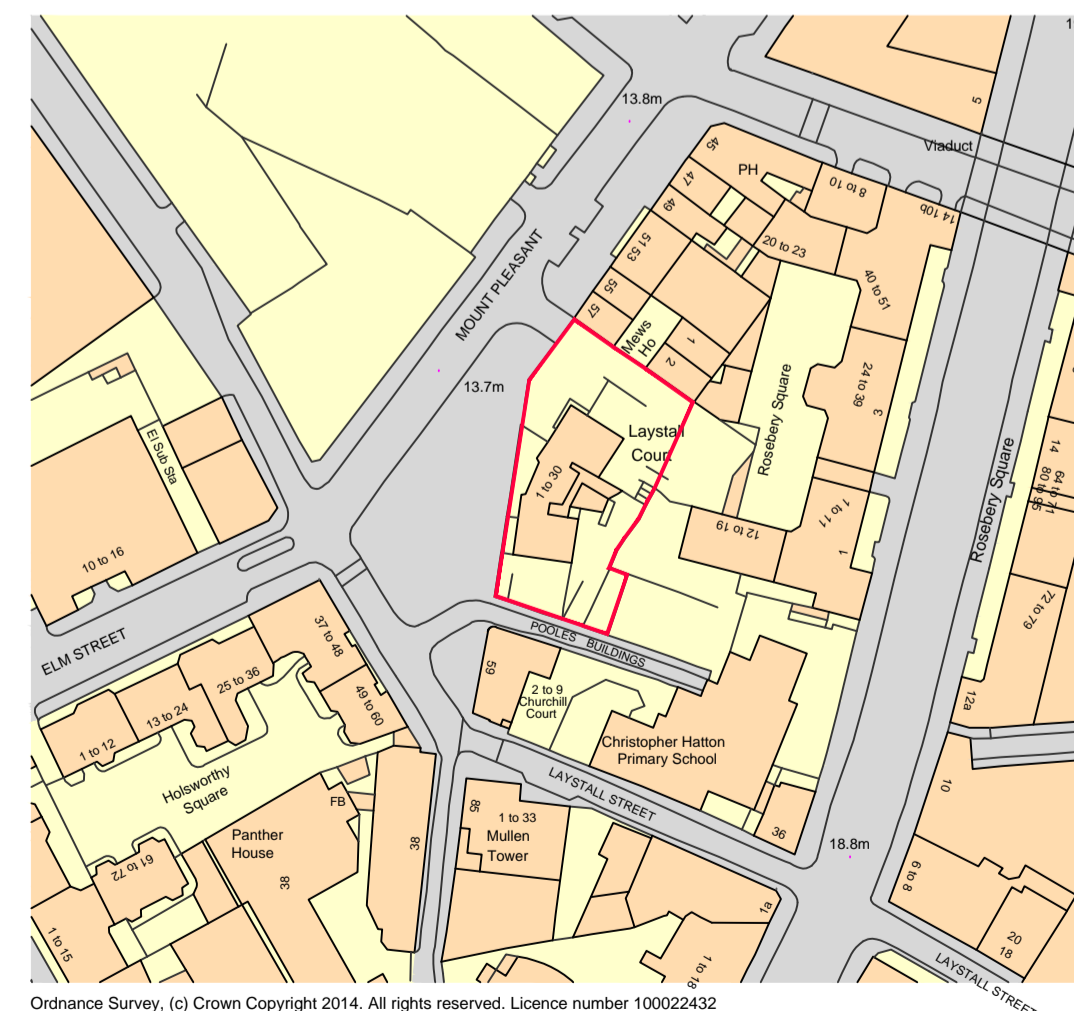


Ordnance Survey, (c) Crown Copyright 2014. All rights reserved. Licence number 100022432

Scale 1:1250 (m)

0 10 20 30 40 50

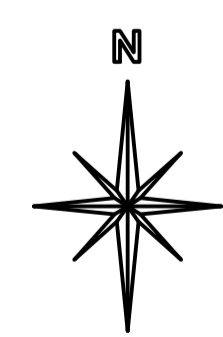

LOCATION PLAN



Whymark & Moulton
Chartered Surveyors & Building Engineers

20 North Street, Sudbury,
Suffolk. CO10 1RB

Tele: 01787 371371 Fax: 01787 319966

Project **PROPOSED NEW BOUNDARY AND SECURITY FENCING LAYSTALL COURT MOUNT PLEASANT LONDON**

AS EXISTING

Scale **1:100, 1:1250** Date **Jan 2014**

Drawing No **13/190 - 01**

Amendments