


Do not scale drawings use dimensions given
 All drawings to be read in conjunction with the specification;
 any discrepancies to be notified to the architect before commencing work.
 Copyright 11.04 Architects

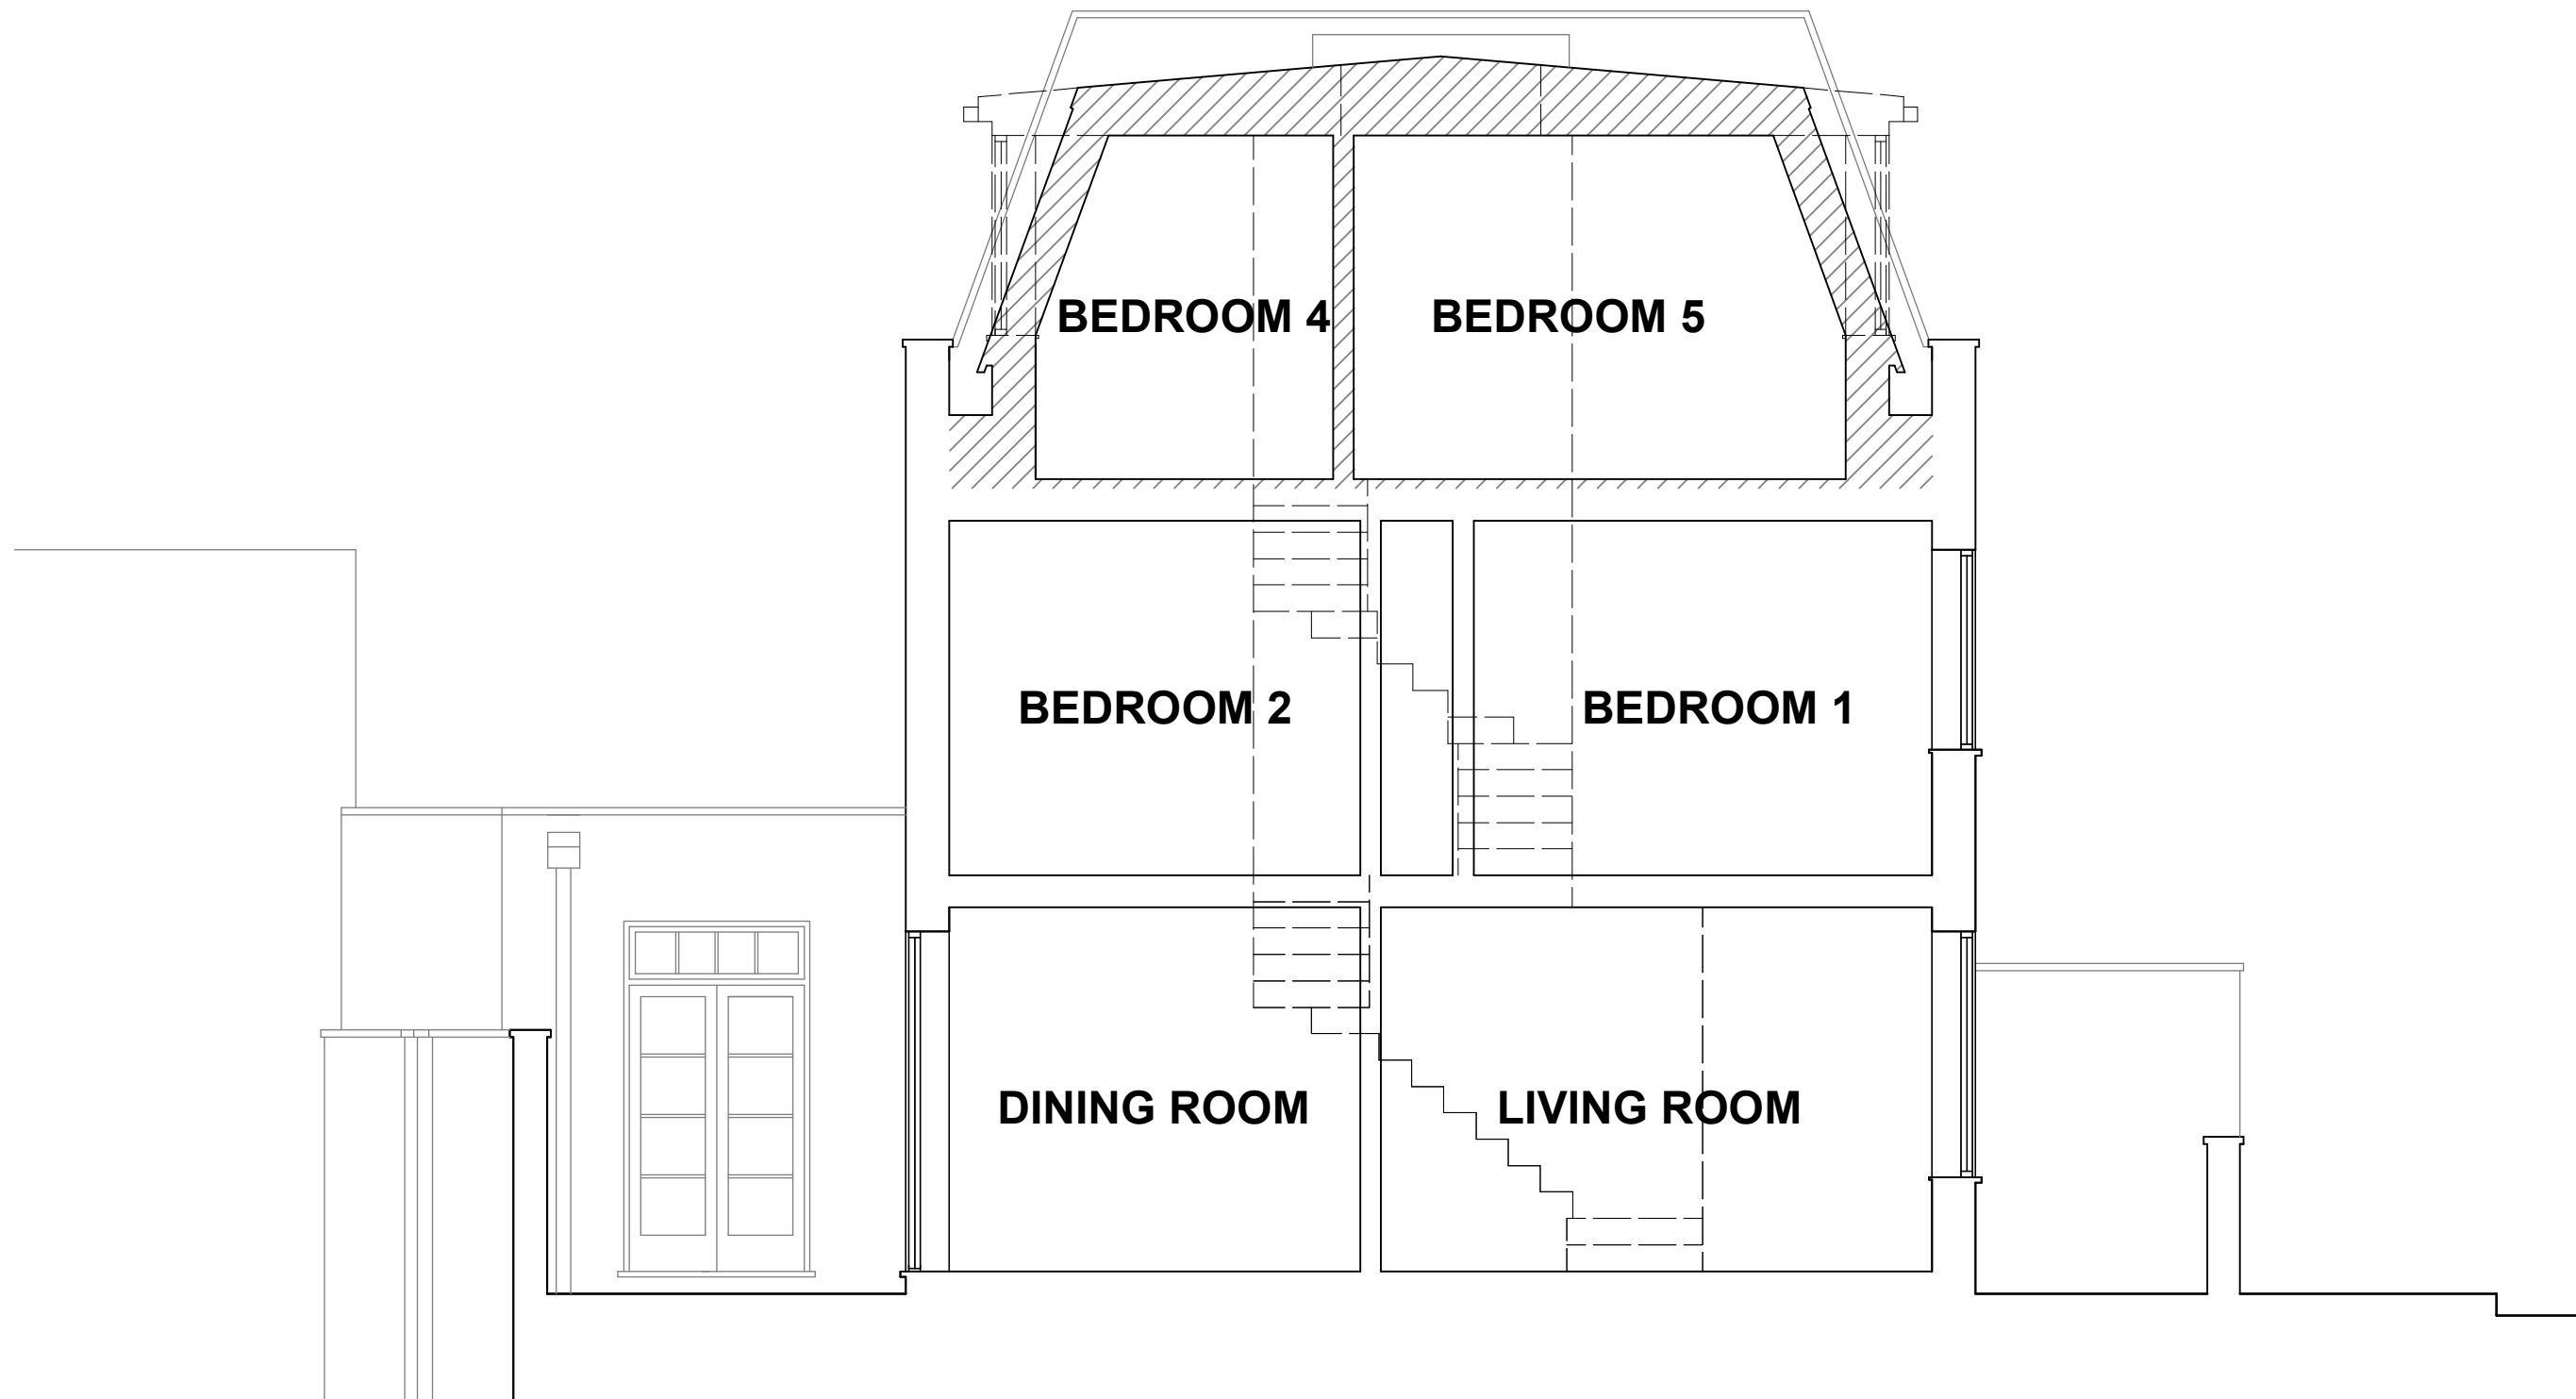

SECTION - FRONT TO BACK

rev	date	revision
A	07.02.13	Planning Amendments
-	17.11.12	Planning Issue

11.04 Architects Ltd
 The Workspace
 12 Wilton Road
 Muswell Hill
 London N10 1LS
 Phone 020 8444 3000
 info@1104architects.co.uk
 www.1104architects.co.uk

project		
4 Fairhazel Gardens London		
drawing title		
Section AA Proposed		
scale	date	
1:50 @ A3	17.11.12	
job no.	drawing no.	rev
293	110	A