


Do not scale drawings use dimensions given
 All drawings to be read in conjunction with the specification;
 any discrepancies to be notified to the architect before commencing work.
 Copyright 11.04 Architects

MATERIALS
 Side wall raised in recycled bricks and with concrete copings to match existing.

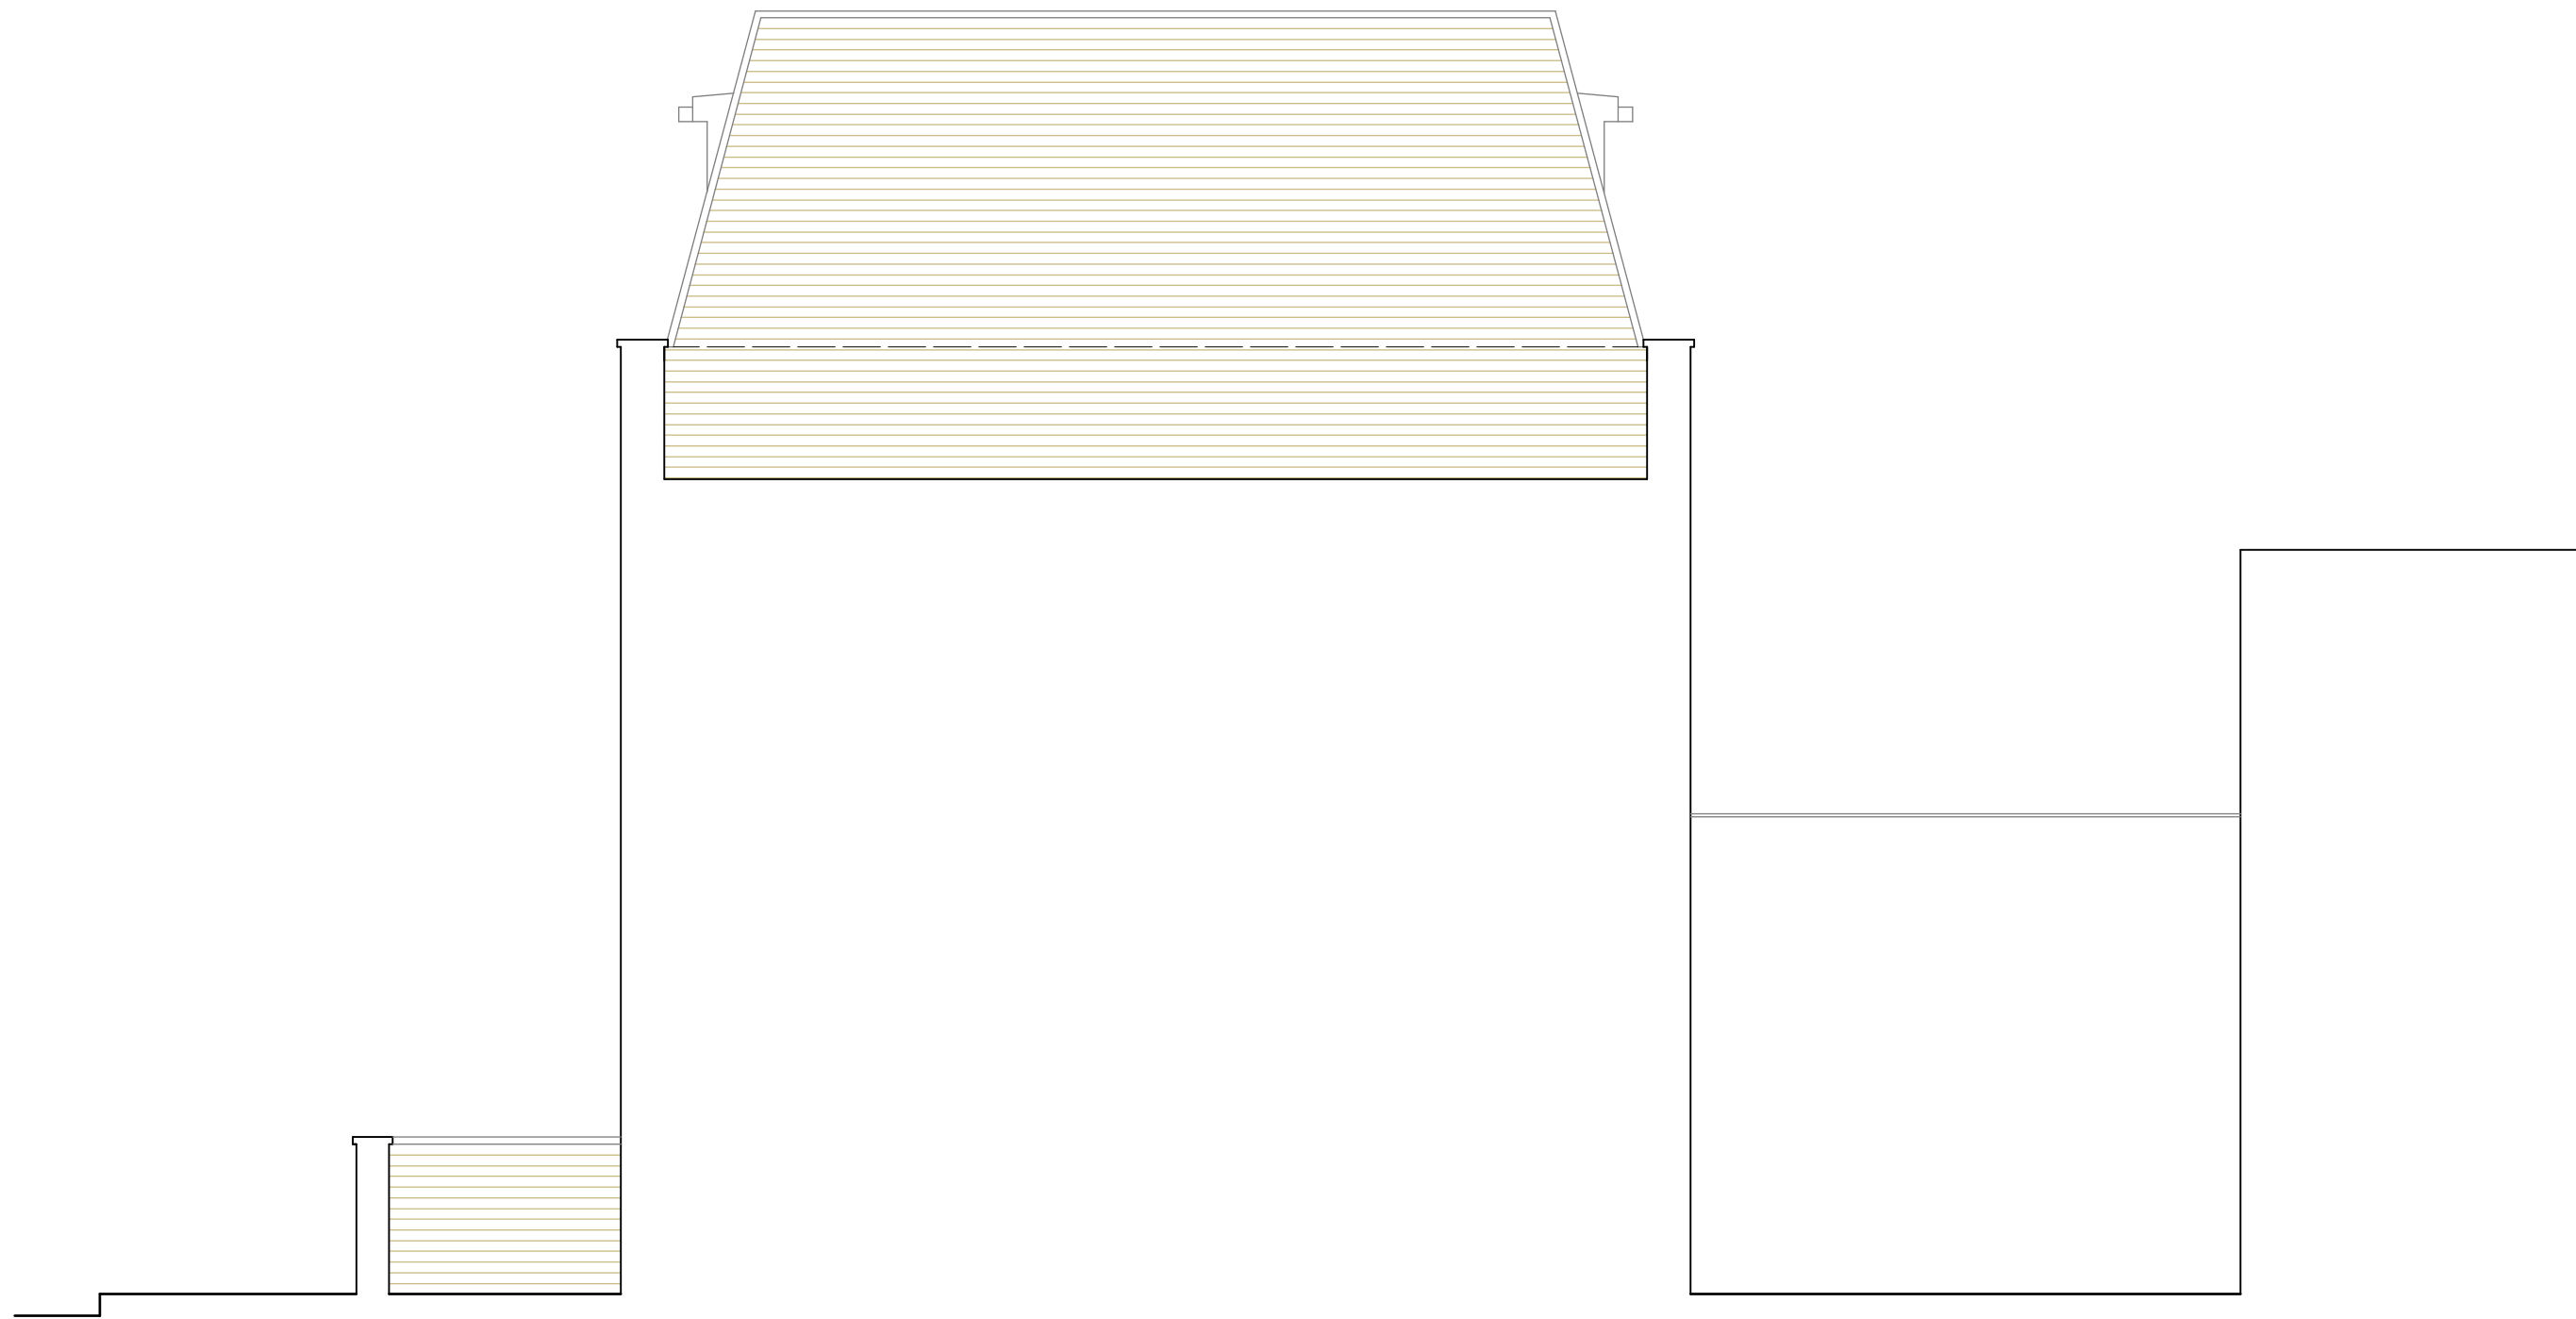

SIDE ELEVATION (EAST)

rev	date	revision
A	07.02.13	Planning Amendments
-	17.11.12	Planning Issue

11.04 Architects Ltd
 The Workspace
 12 Wilton Road
 Muswell Hill
 London N10 1LS
 Phone 020 8444 3000
 info@1104architects.co.uk
 www.1104architects.co.uk

project
**4 Fairhazel Gardens
 London**

drawing title
**Side Elevation (East)
 Proposed**

scale
 1:50 @ A3

date
 17.11.12

job no.
 293

drawing no.
 123

rev
 A