



Do not scale off this drawing.

All indicated dimensions to be checked and verified on site by the Main Contractor before commencement of any fabrication drawings or work whatsoever on site.

Report all discrepancies to the Architect immediately. This drawing is to be read in conjunction with all the related Architect's and Structural Engineer's drawings, details and all relevant information.

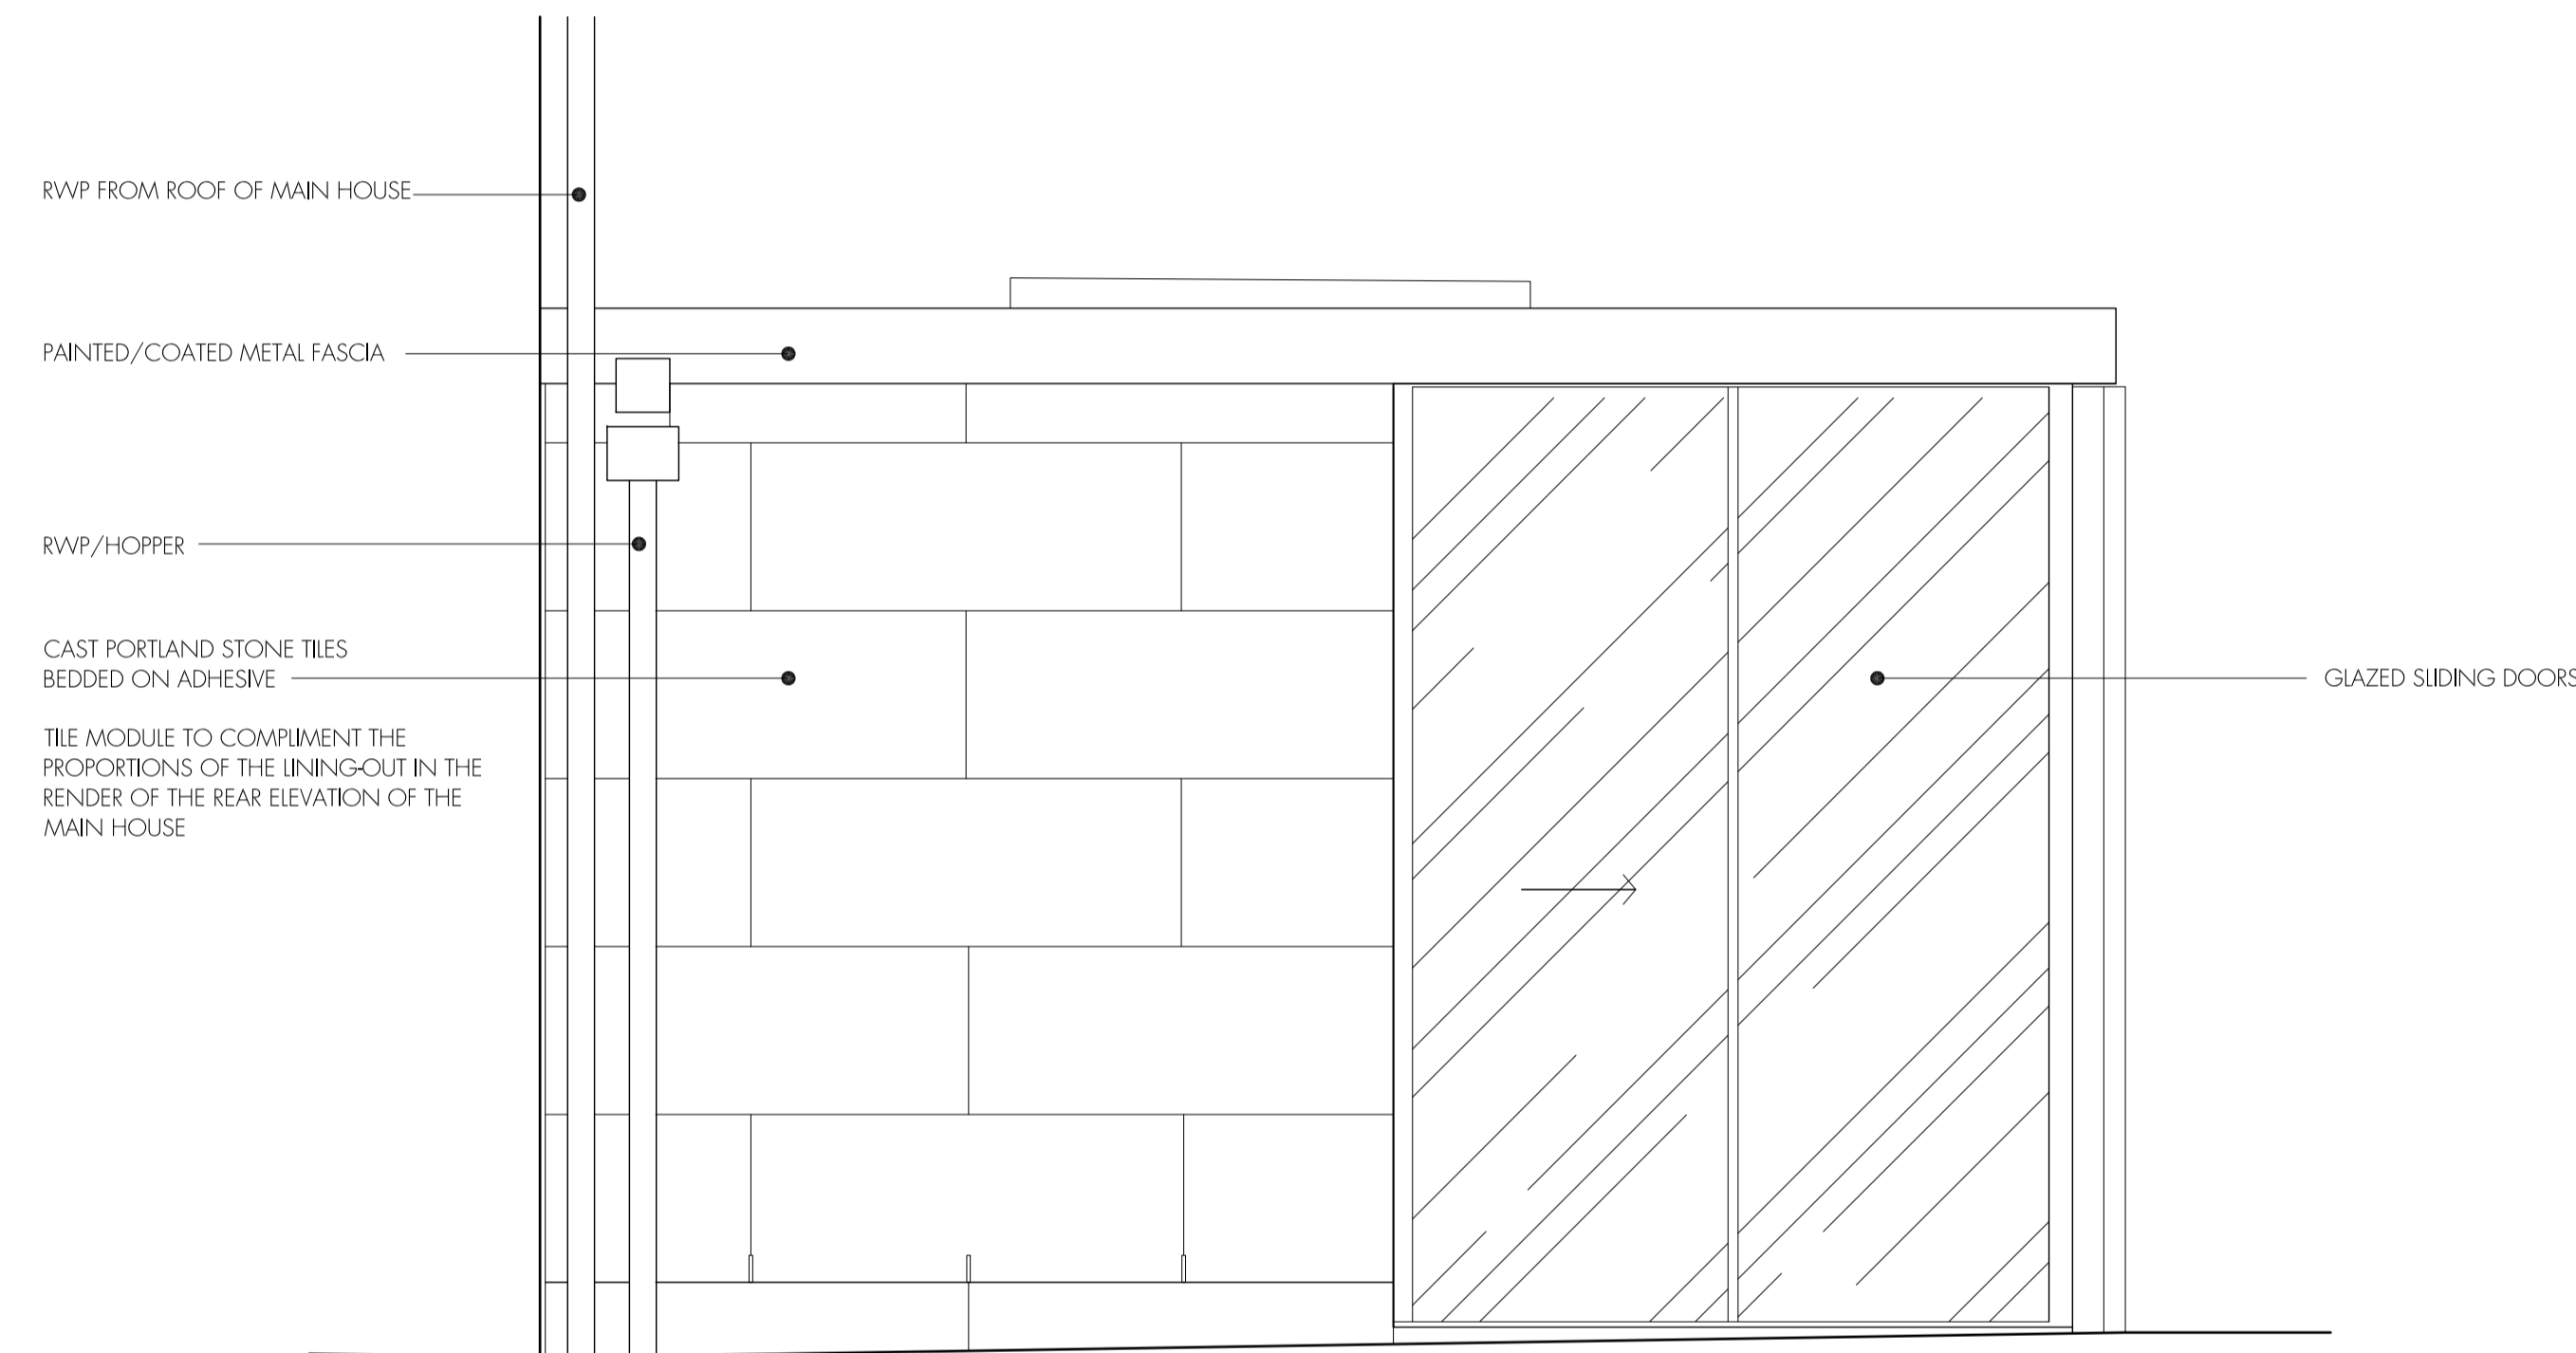

ELEVATION OF STONE CLAD WALL (REAR EXTENSION)
1:20

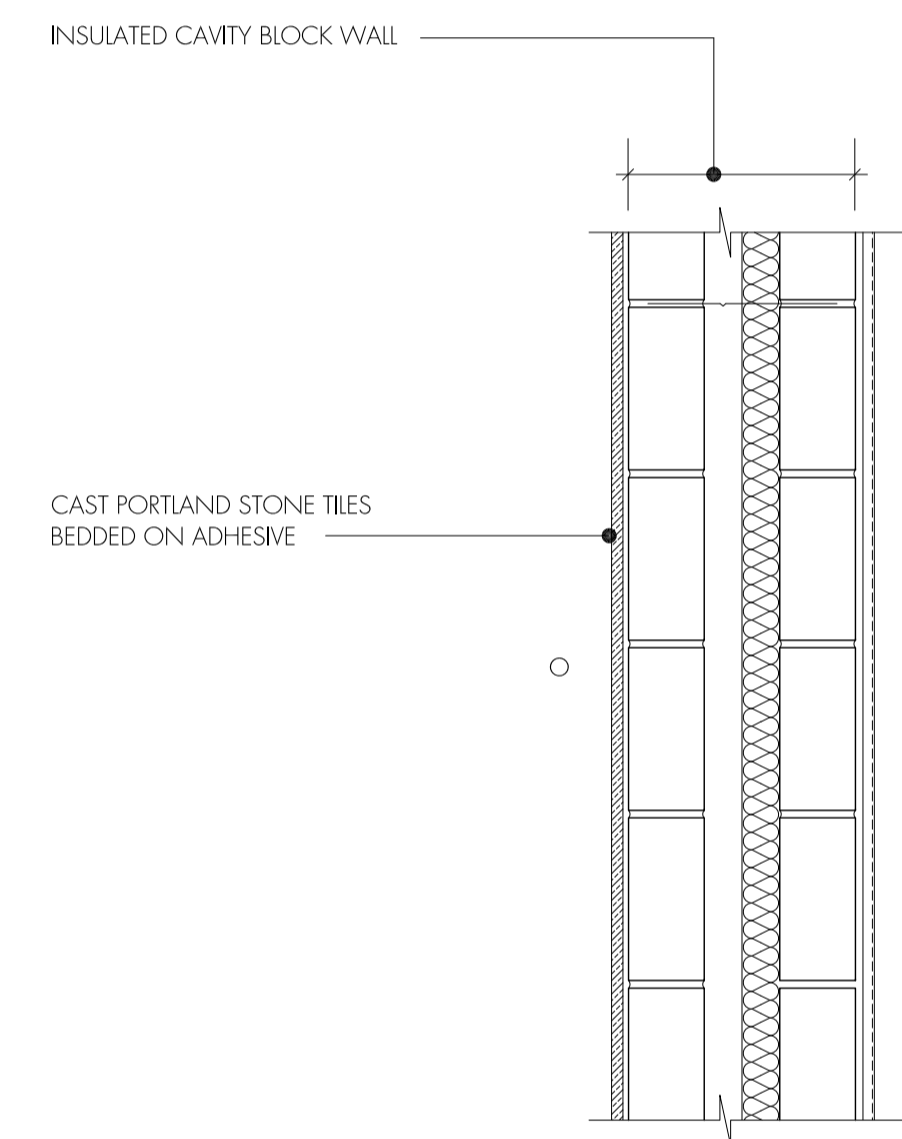

SECTION DETAIL OF STONE CLAD WALL
1:10

rev.	rev. date	rev. description

tasou
associates architects + structural engineers

4 Amwell Street, London, EC1R 1UG
T:020 7713 7070 F:020 7713 7071 E:tasou@tasou.co.uk

project
36 Downshire Hill
London,
NW3 1NU

drwg title
Pale Stone Cladding Details

date	April 2014	drwg no.	LP-400	rev.	
------	------------	----------	--------	------	--

scale @ A1	1:20/1:10	job no.	1427
------------	-----------	---------	------

© copyright of tasou associates