


Do not scale drawings use dimensions given
 All drawings to be read in conjunction with the specification;
 any discrepancies to be notified to the architect before commencing work.
 Copyright 11.04 Architects

MATERIALS

Side wall raised in recycled bricks and with concrete copings to match existing.

Recycled brick walls with concrete copings to the ground floor extensions to North and West.

New ground floor windows to be high quality sealed double glazed units to match the existing windows.

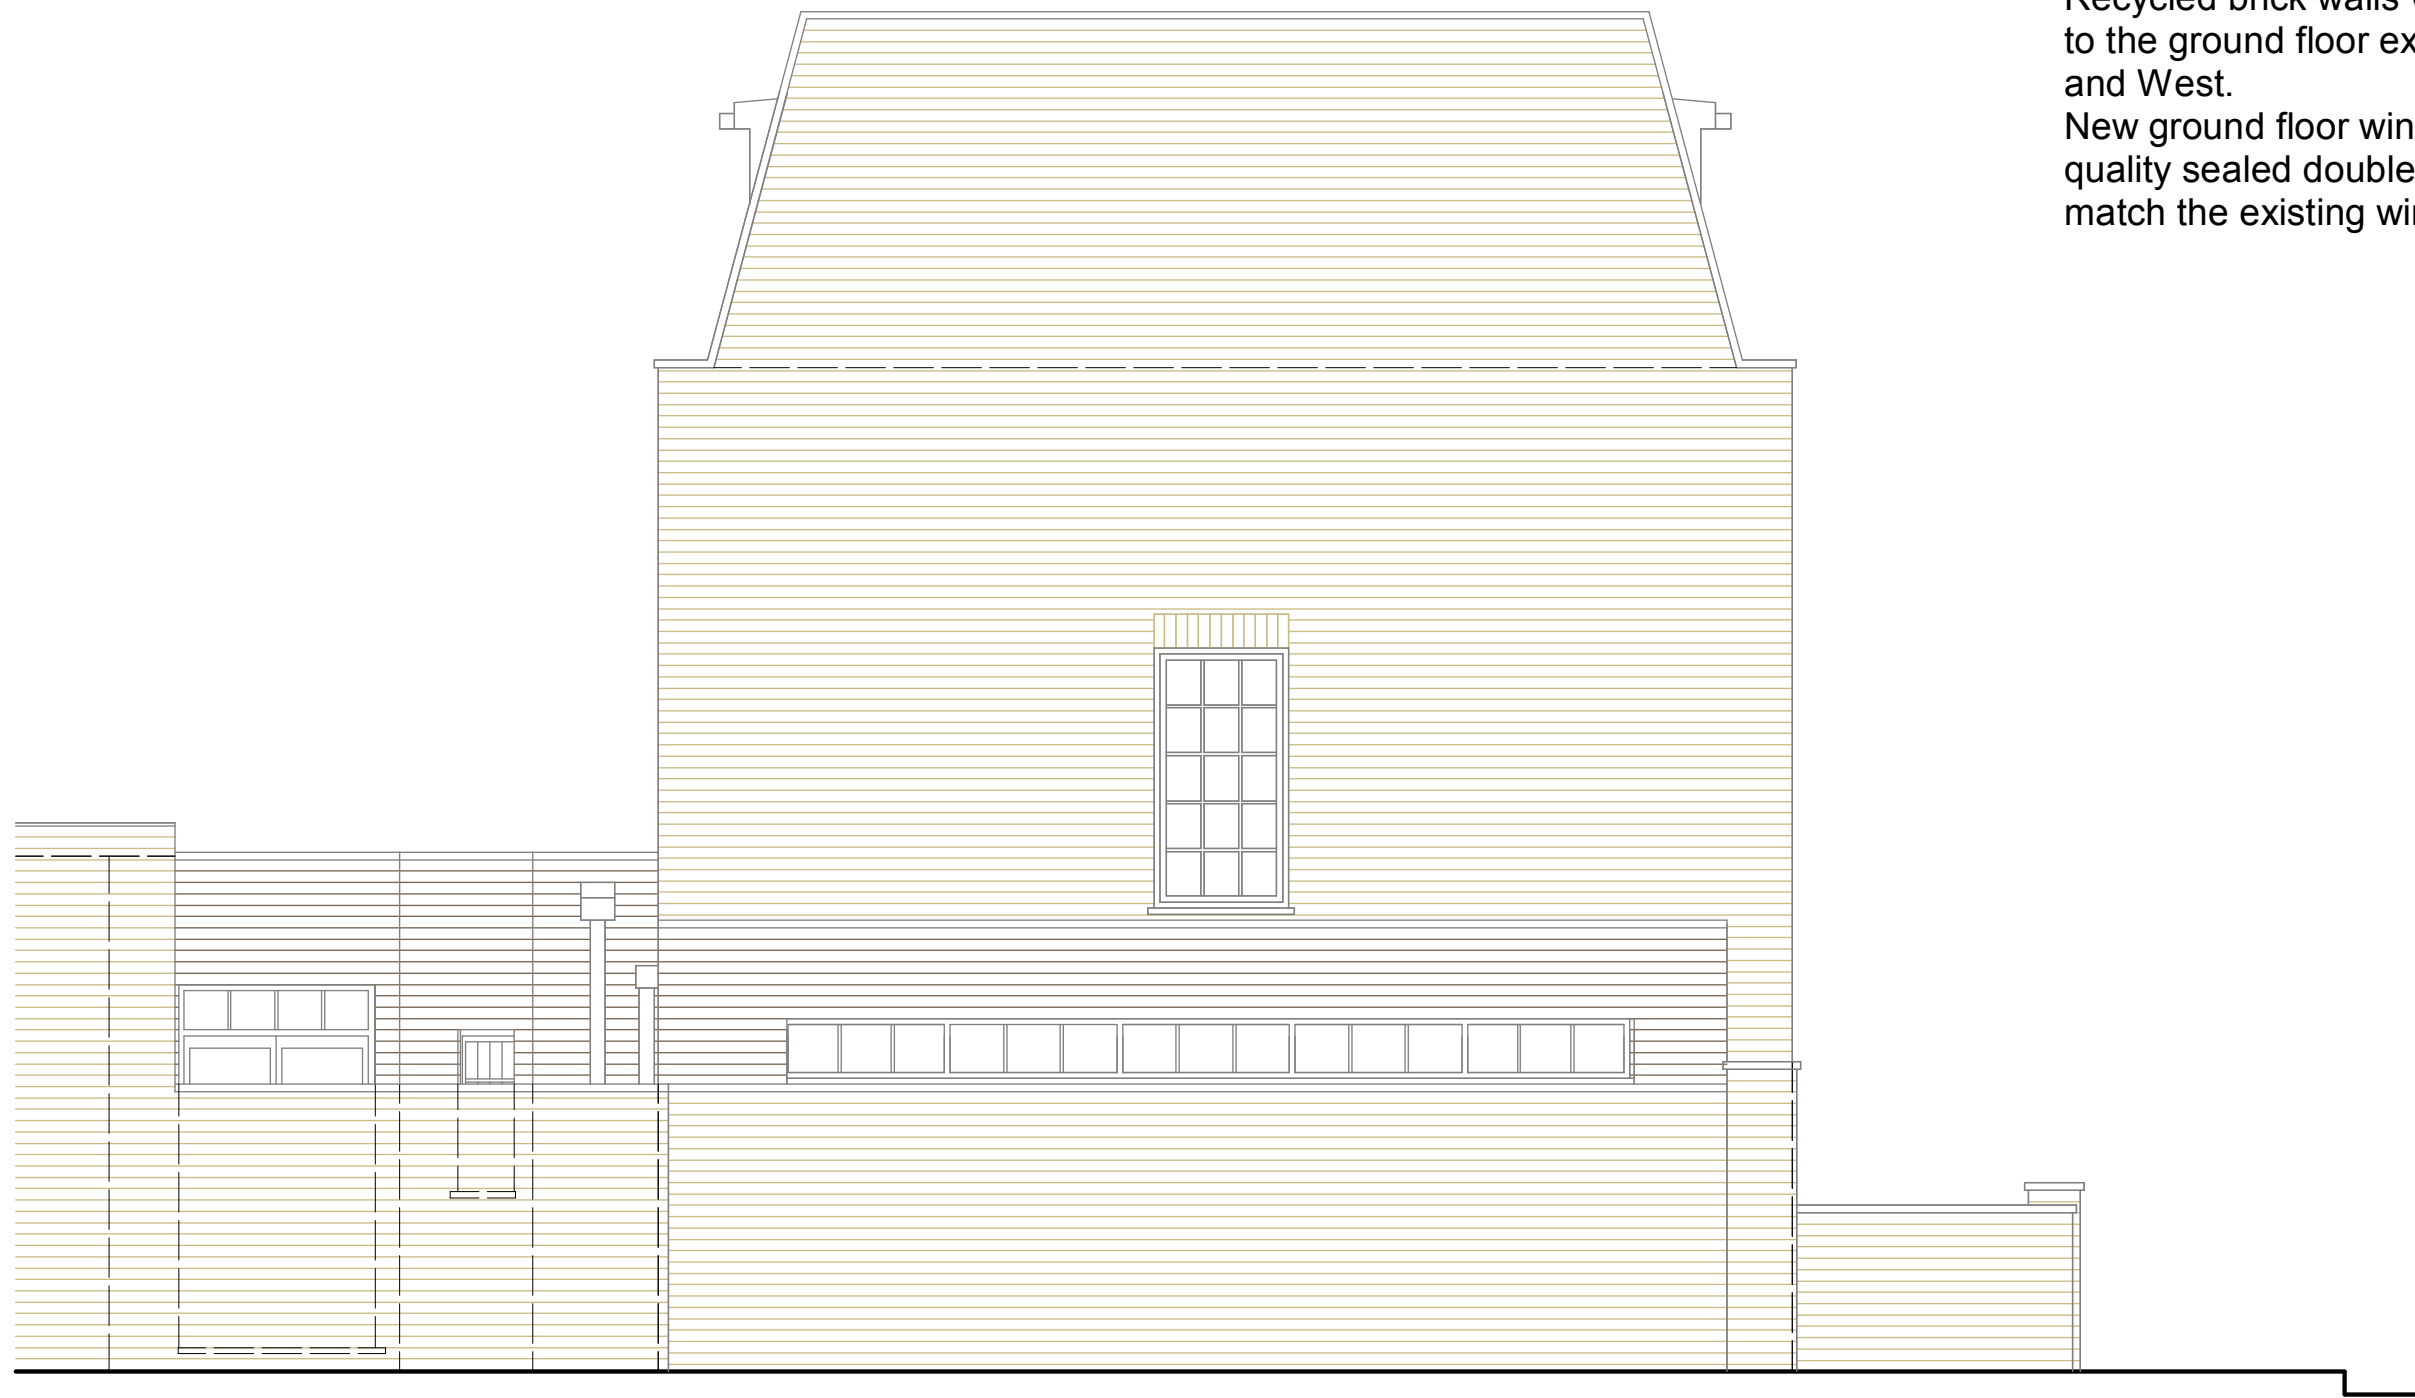

SIDE ELEVATION (WEST)

rev	date	revision
A	07.02.13	Planning Amendments
-	17.11.12	Planning Issue

11.04 Architects Ltd
 The Workspace
 12 Wilton Road
 Muswell Hill
 London N10 1LS
 Phone 020 8444 3000
 info@1104architects.co.uk
 www.1104architects.co.uk

project
**6 Fairhazel Gardens
 London**

drawing title
**Side Elevation (West)
 Proposed**

scale	date	
1:50 @ A3	17.11.12	
job no.	drawing no.	rev
294	123	A