


NOTE: DO NOT SCALE FROM THIS DRAWING

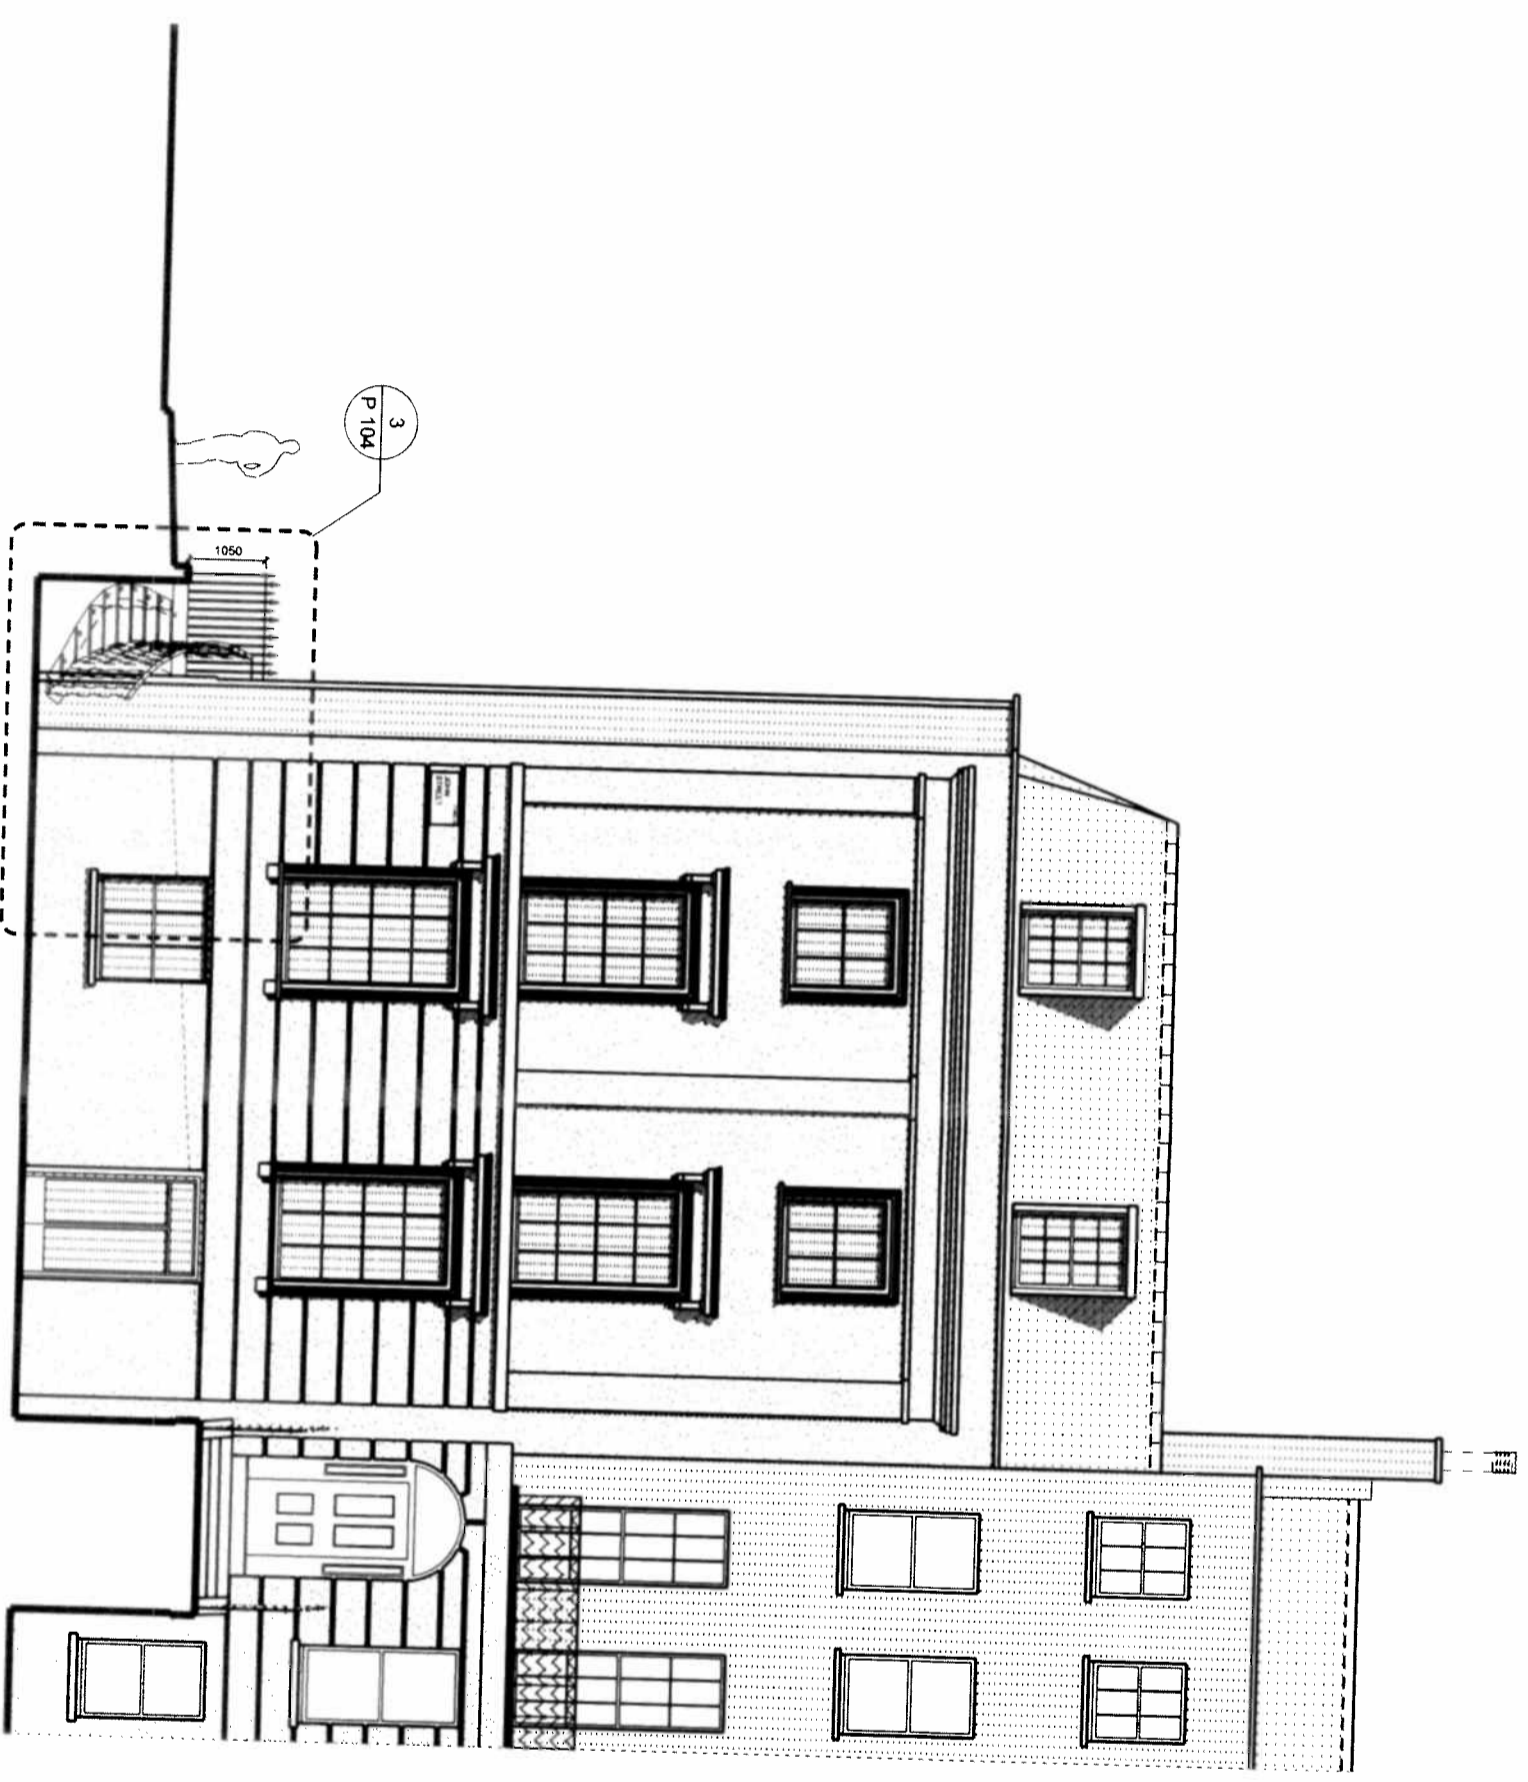

cape

construction

30 Graton Terrace, London NW2 6QE
telephone: 44 (0) 208 450 5703
e-mail: info@capeconstruction.net
web: www.capeconstruction.net

Title		Client	
Proposed John Street Lightwell Elevation		GFZ Investments	
Project Name	Scale	Date	Drawn By
20 John Street	1:50 @ A1	28/03/2014	MM
Status	Drawing Number		Rev.
Issued for Planning	P 103		-