


Do not scale off this drawing.



All indicated dimensions to be checked and verified on site by the Main Contractor before commencement of any fabrication drawings or work whatsoever on site.

Report all discrepancies to the Architect immediately. This drawing is to be read in conjunction with all the related Architect's and Structural Engineer's drawings, details and all relevant information.


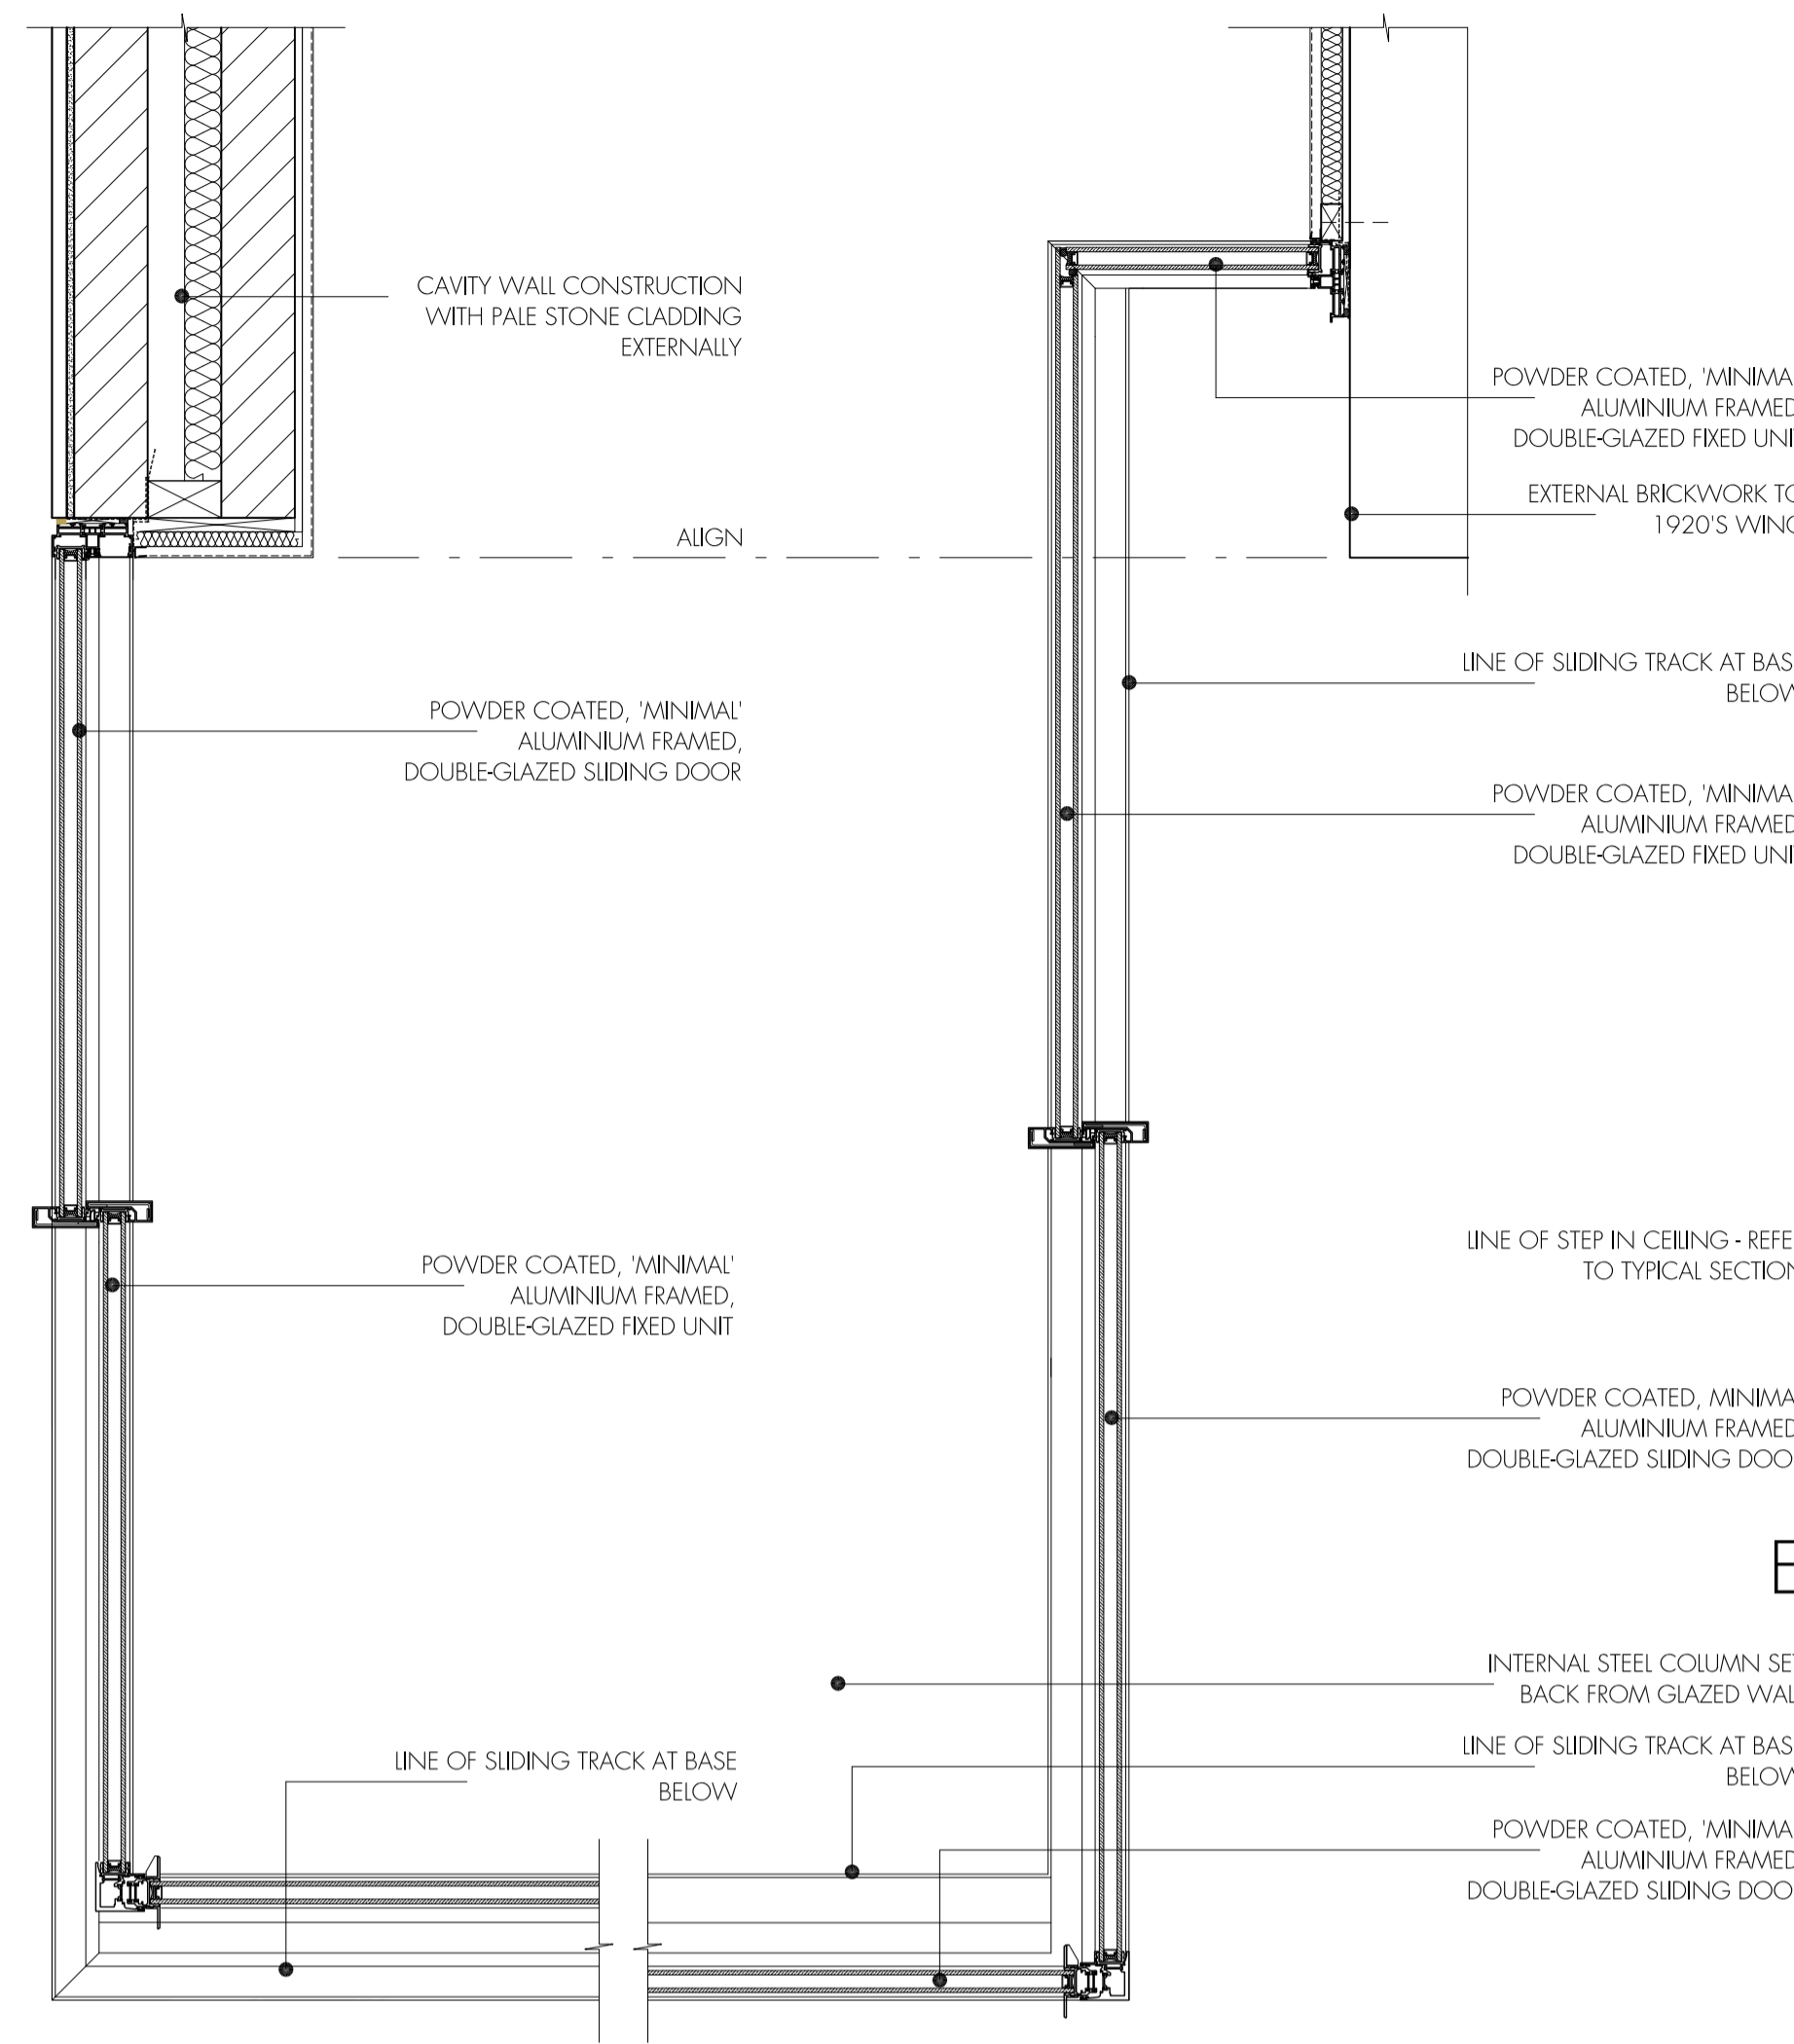


DETAIL 1
1:10


DETAIL 2
1:10

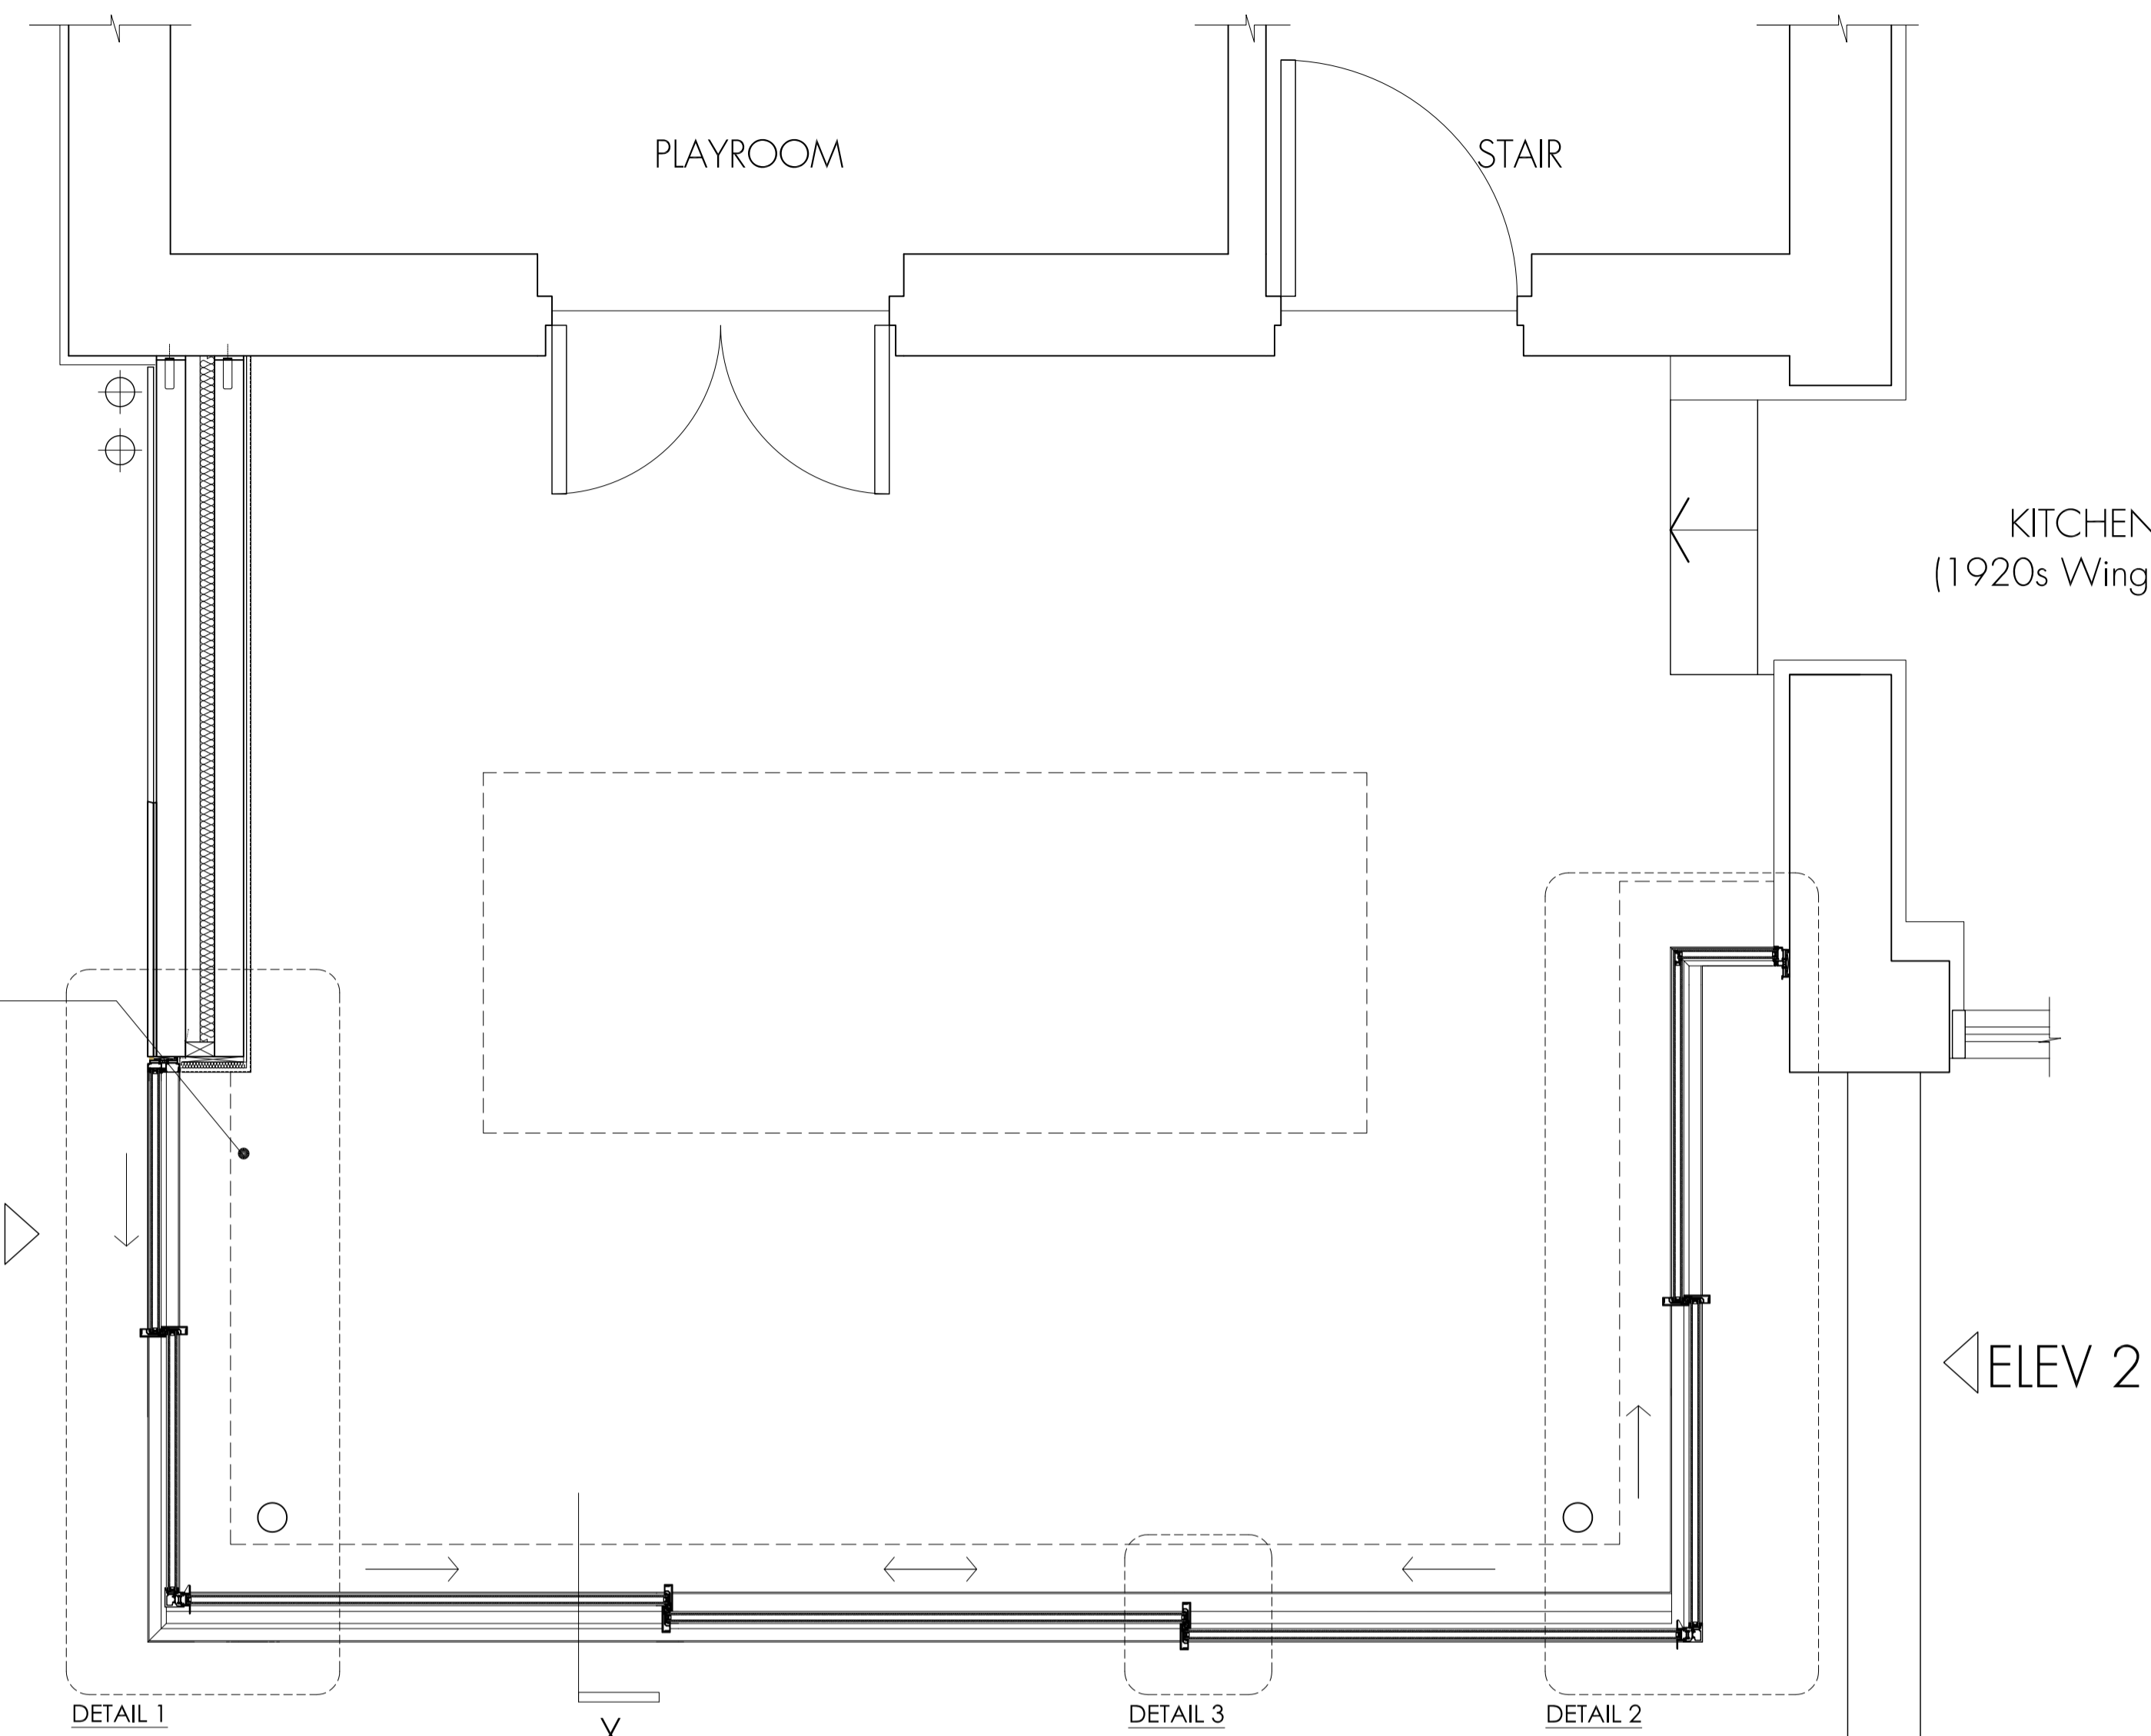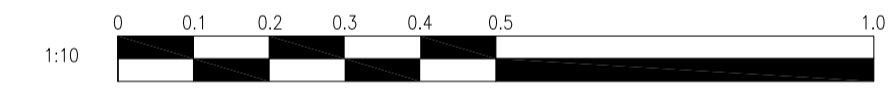


GLAZING PLAN REAR
EXTENSION
1:20

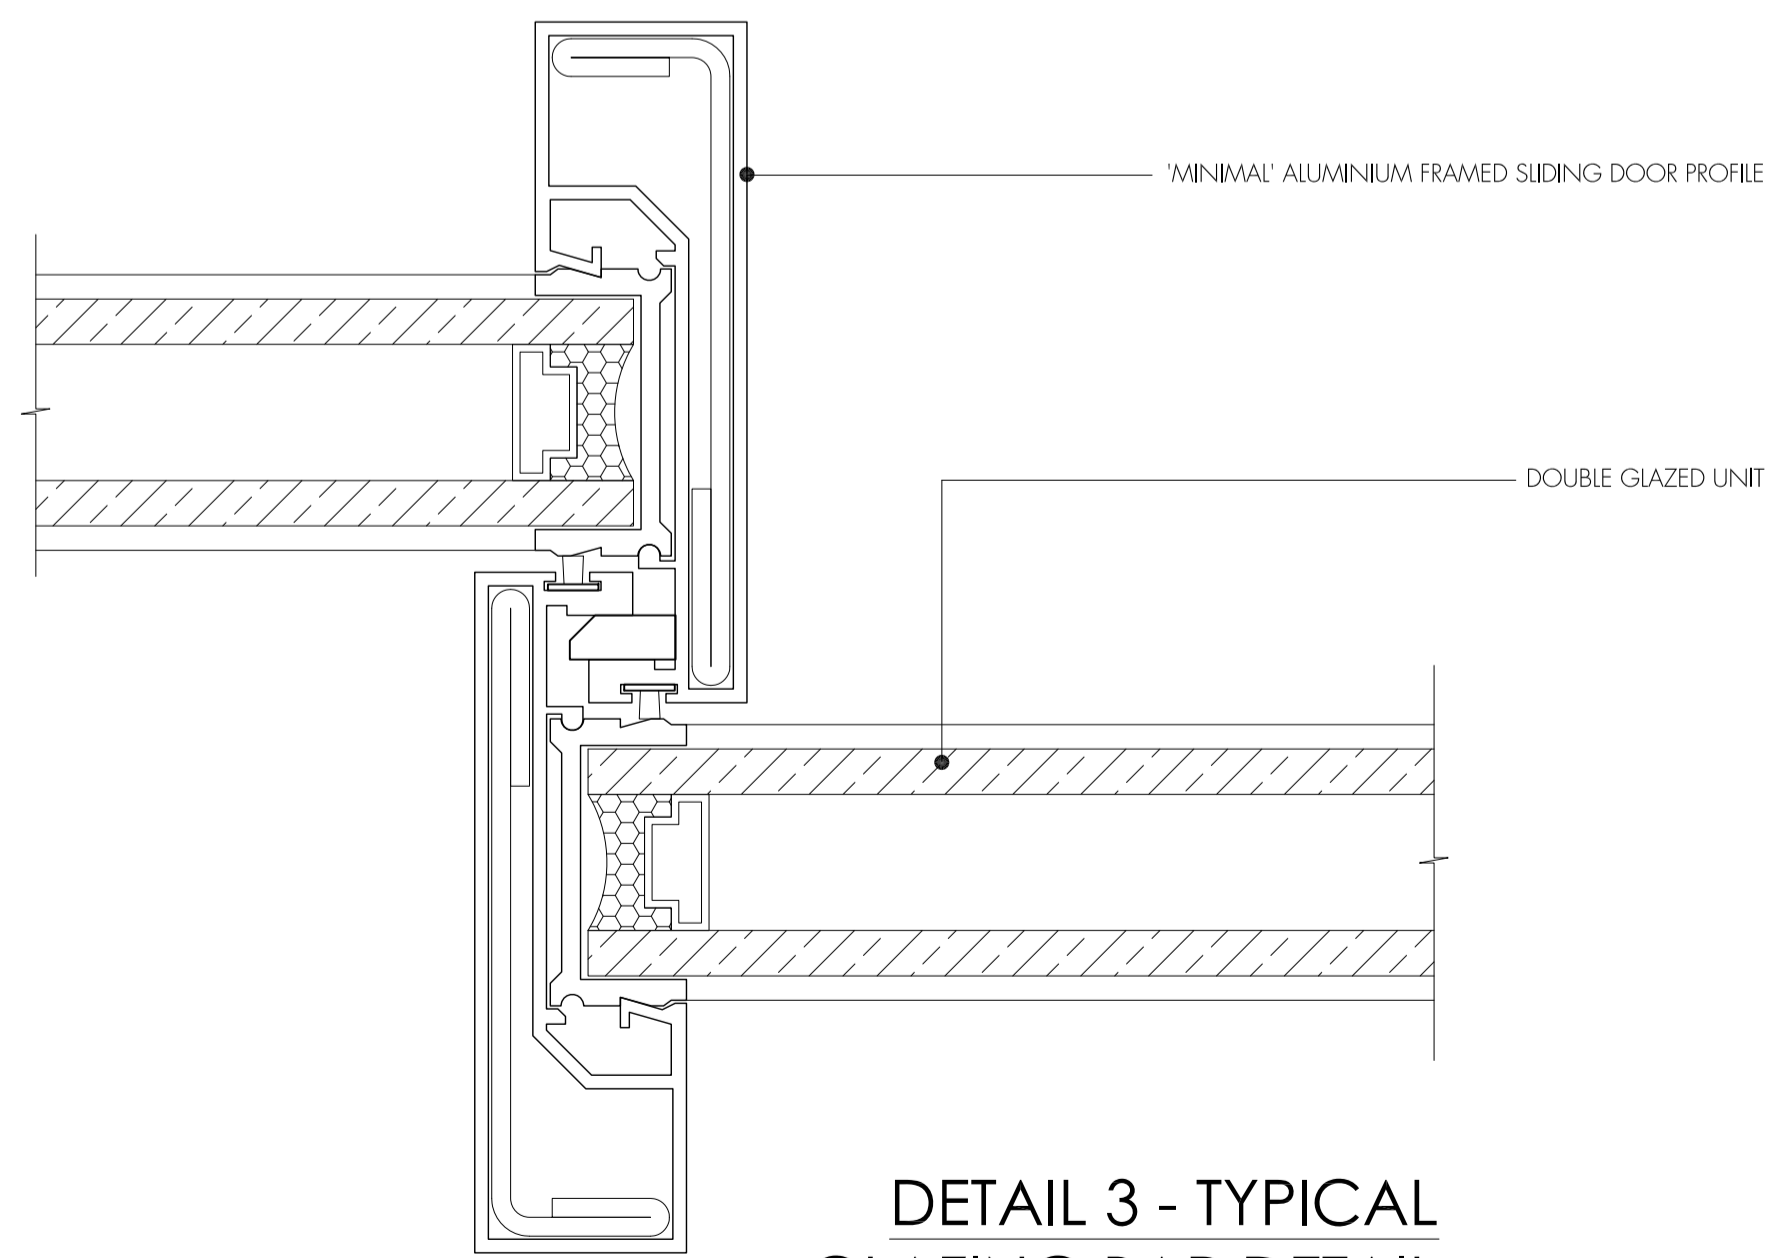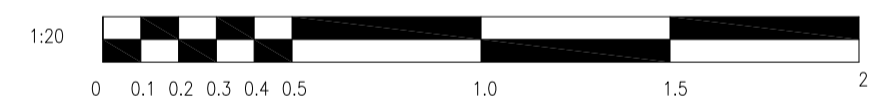

DETAIL 3 - TYPICAL
GLAZING BAR DETAIL
1:1

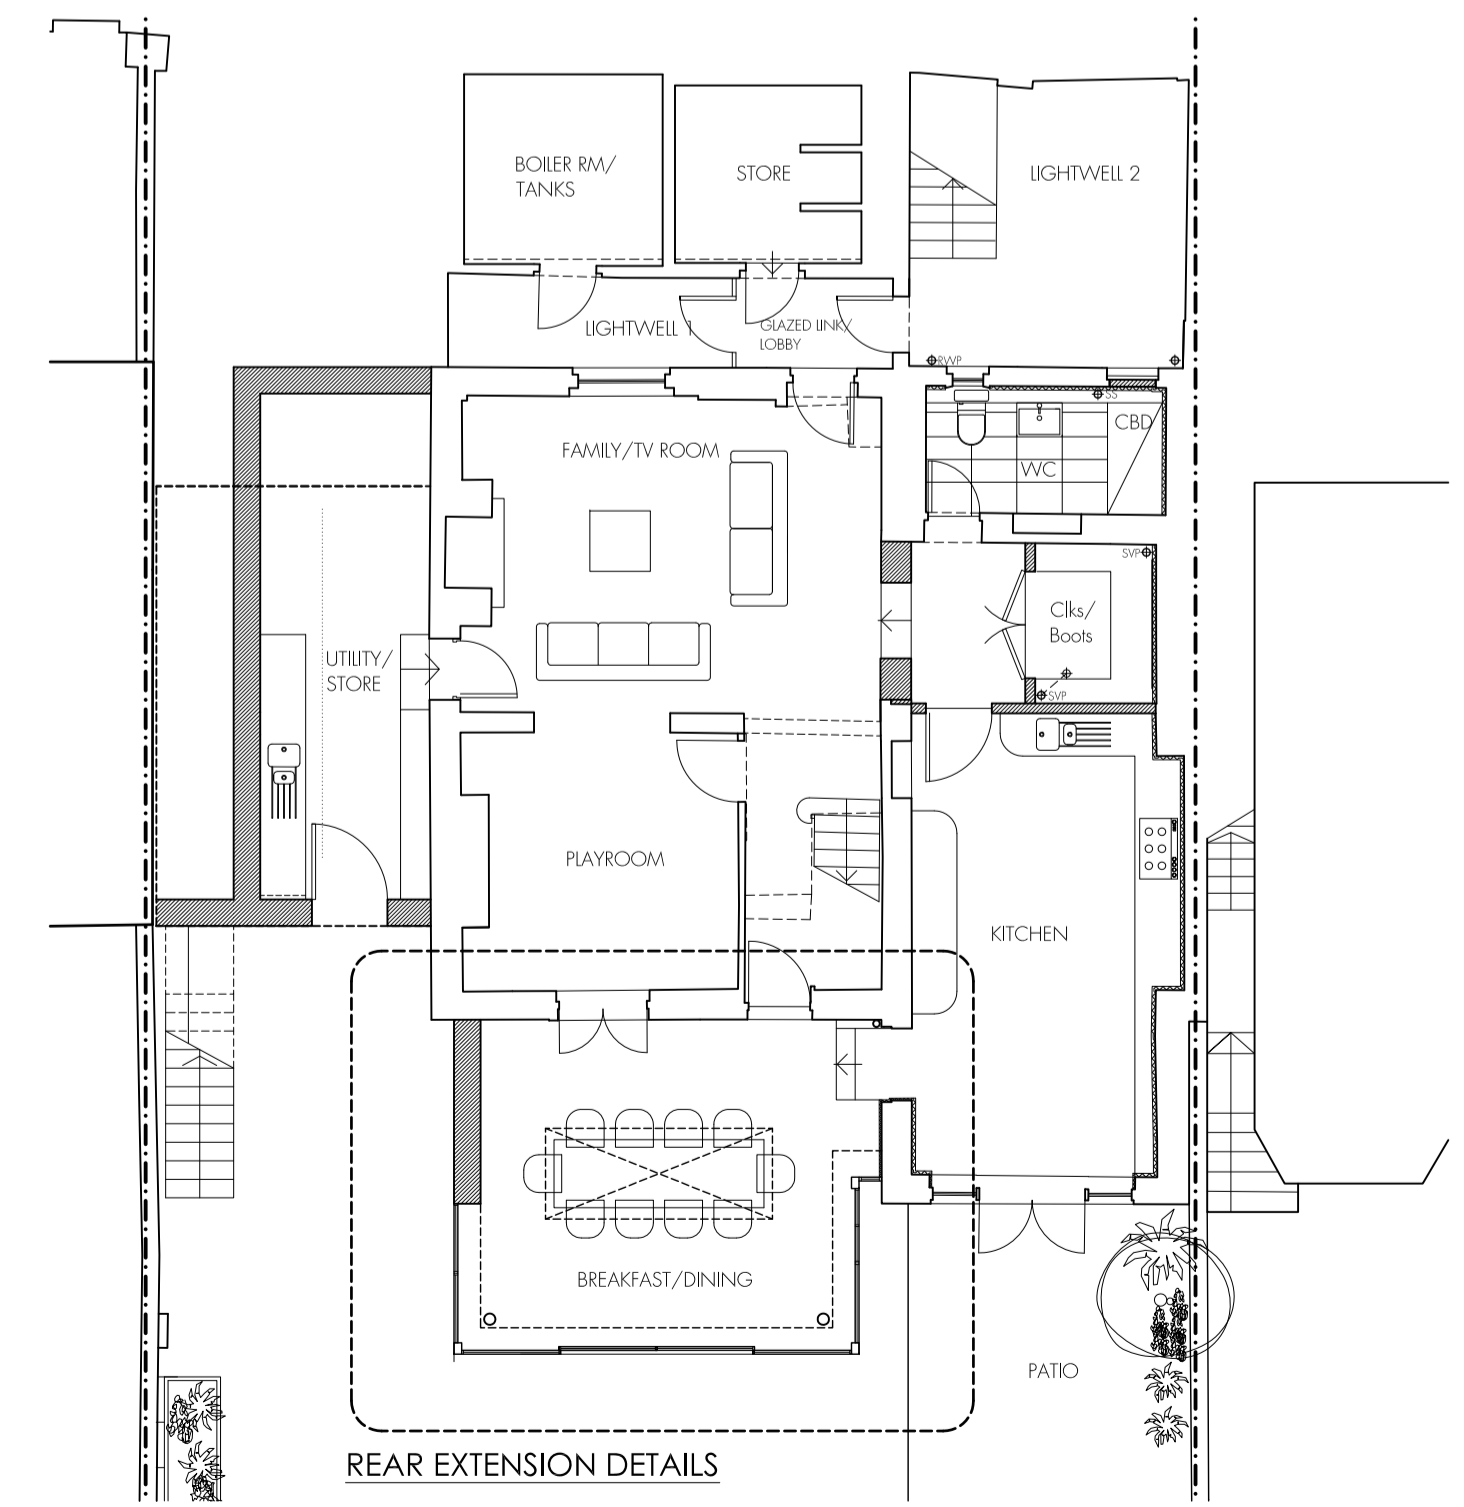

FLOOR PLAN EXTRACT
1:100

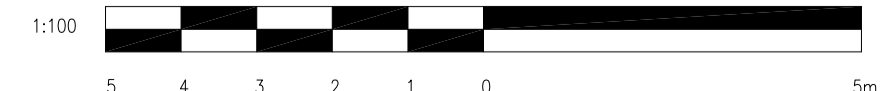

rev.	rev. date	rev. description

tasou
associates architects + structural engineers

4 Amwell Street, London, EC1R 1UG T:020 7713 7070 F:020 7713 7071 E:tasou@tasou.co.uk		
project 36 Downshire Hill London, NW3 1NU		
drwg title Rear Extension Glazed Door/Window details Plans/Details		
date April 2014	drwg no. LP-500	rev.
scale @ A1 1:20/1:10/1:100	job no. 1427	