


Do not scale off this drawing.




All indicated dimensions to be checked and verified on site by the Main Contractor before commencement of any fabrication drawings or work whatsoever on site.

Report all discrepancies to the Architect immediately. This drawing is to be read in conjunction with all the related Architect's and Structural Engineer's drawings, details and all relevant information.



WINDOWS AND FASCIA TO BE  
RAL 7021 'BLACK GREY' (SYNTHA PULVIN M4L 0004)

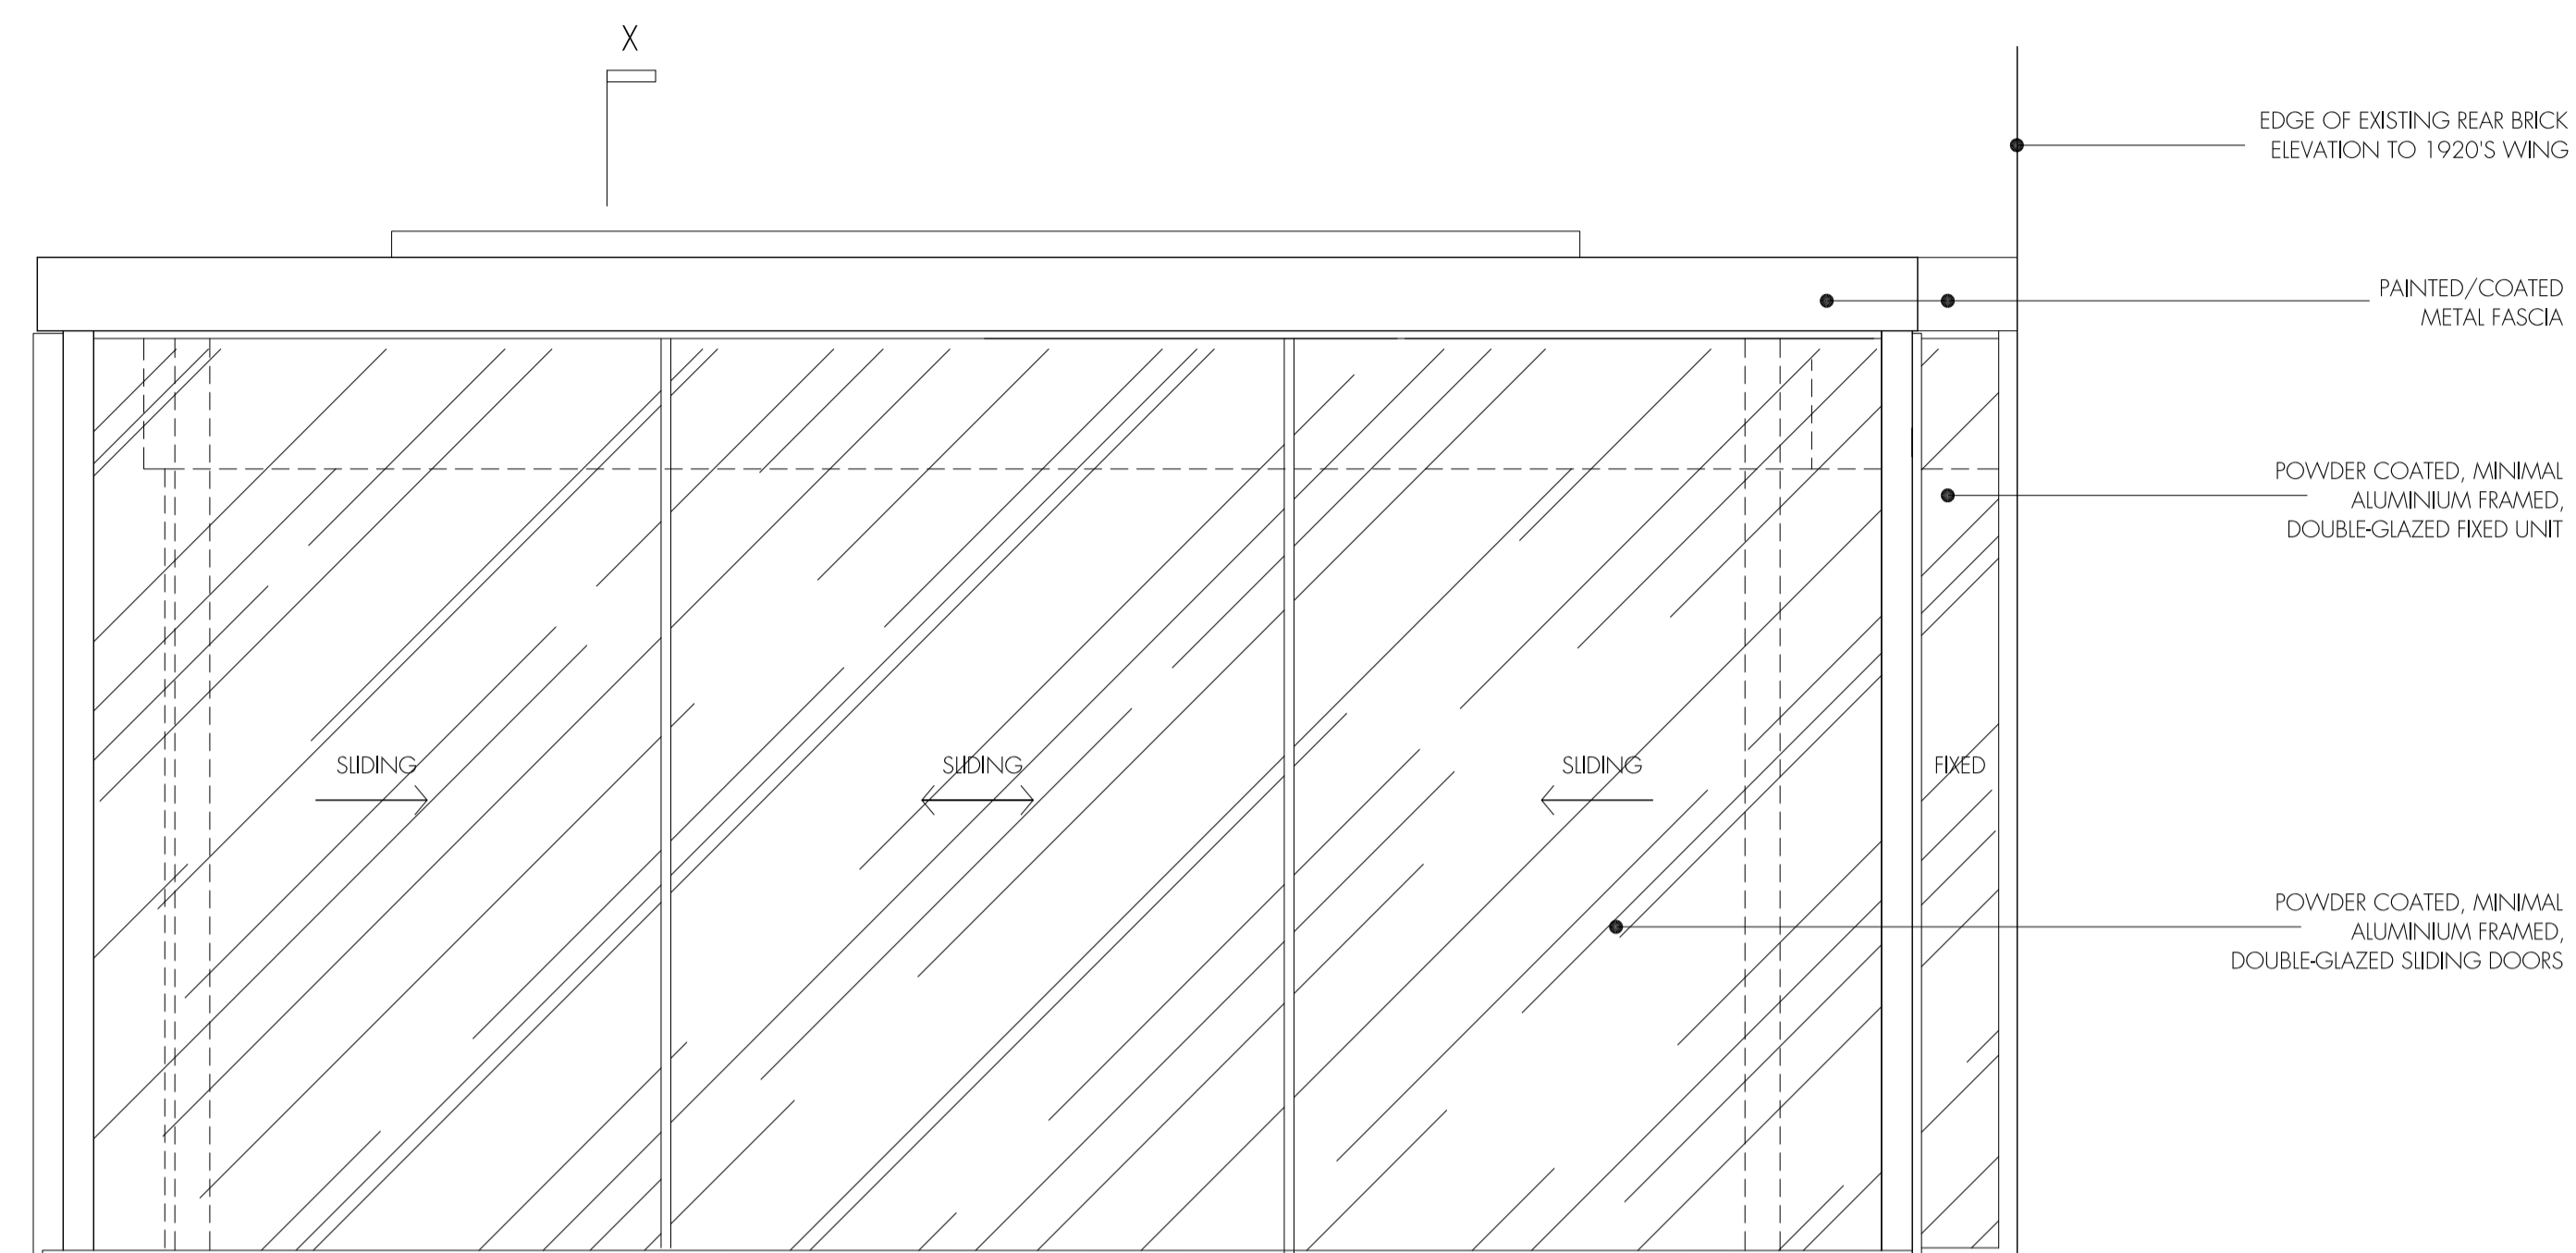


ELEVATION 1  
1:20

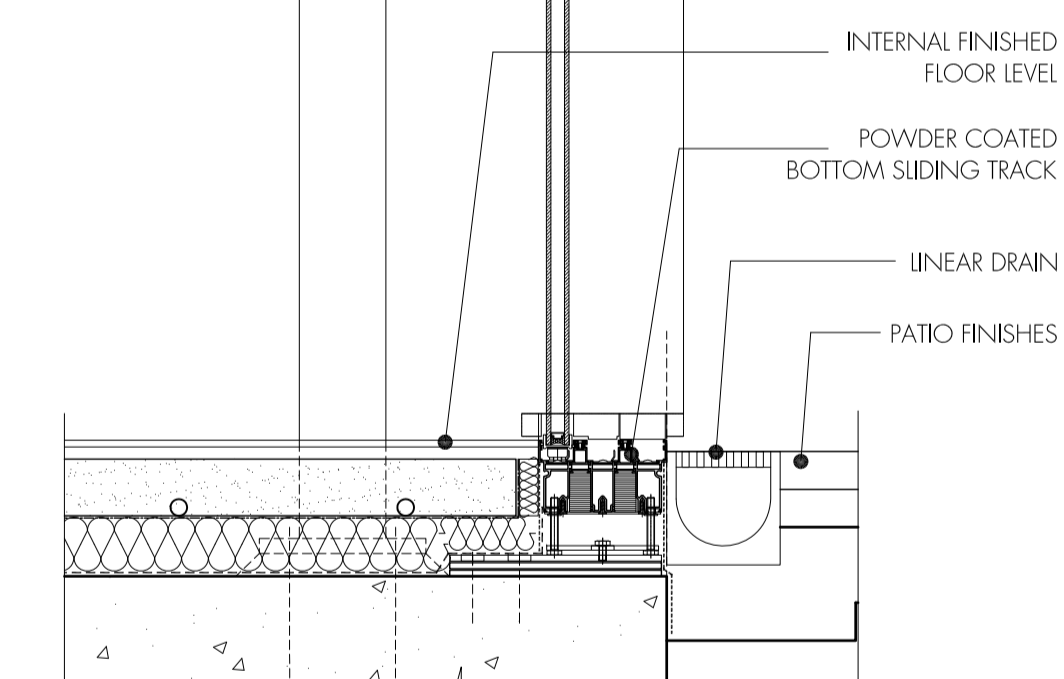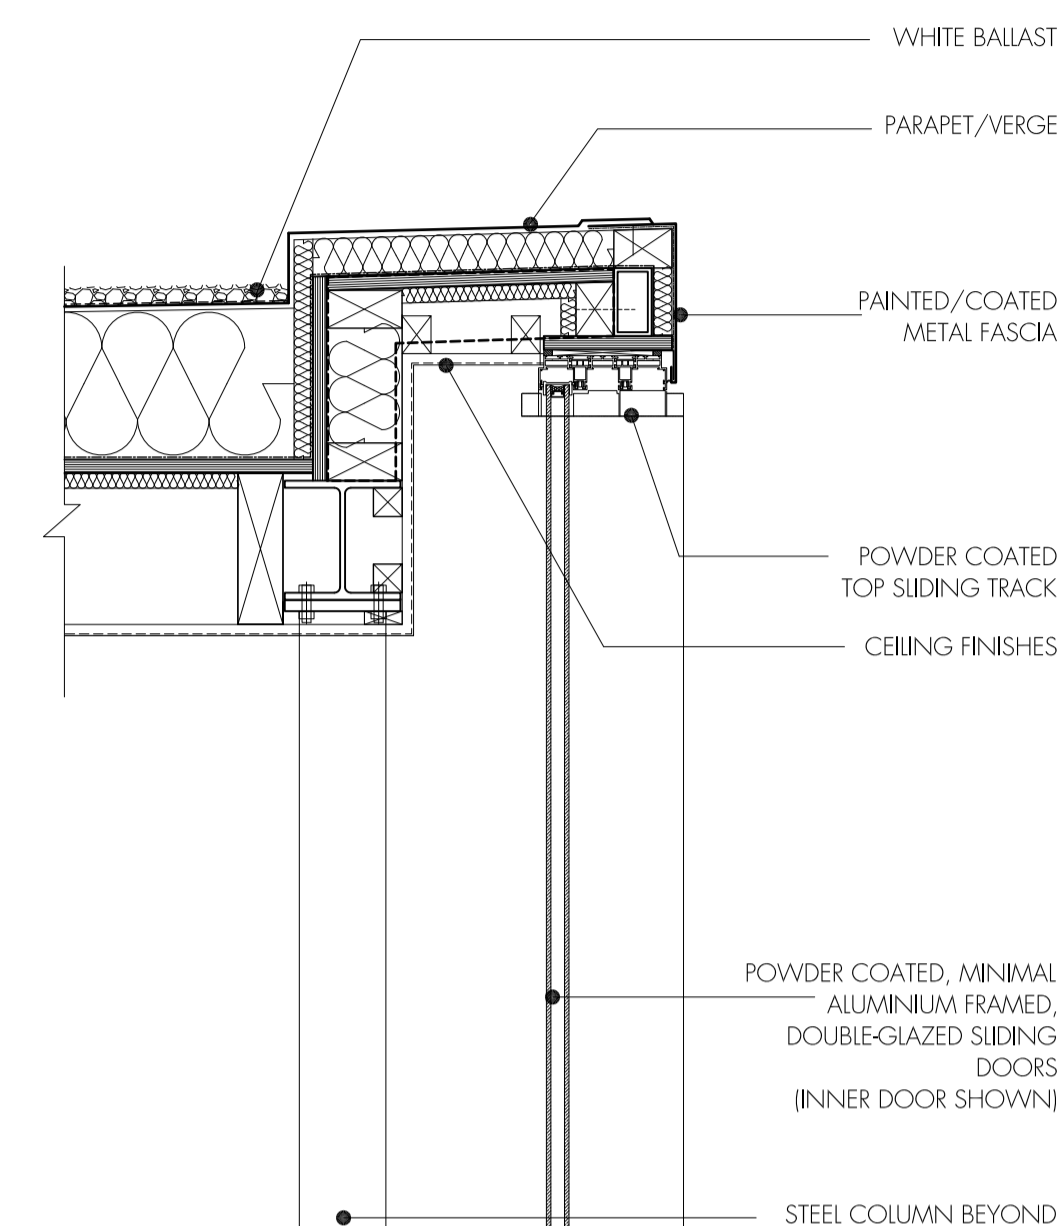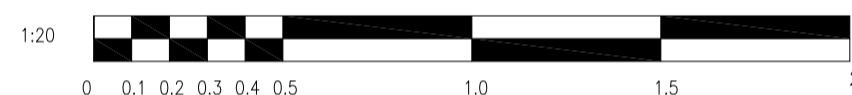


TYPICAL SECTION X  
1:10

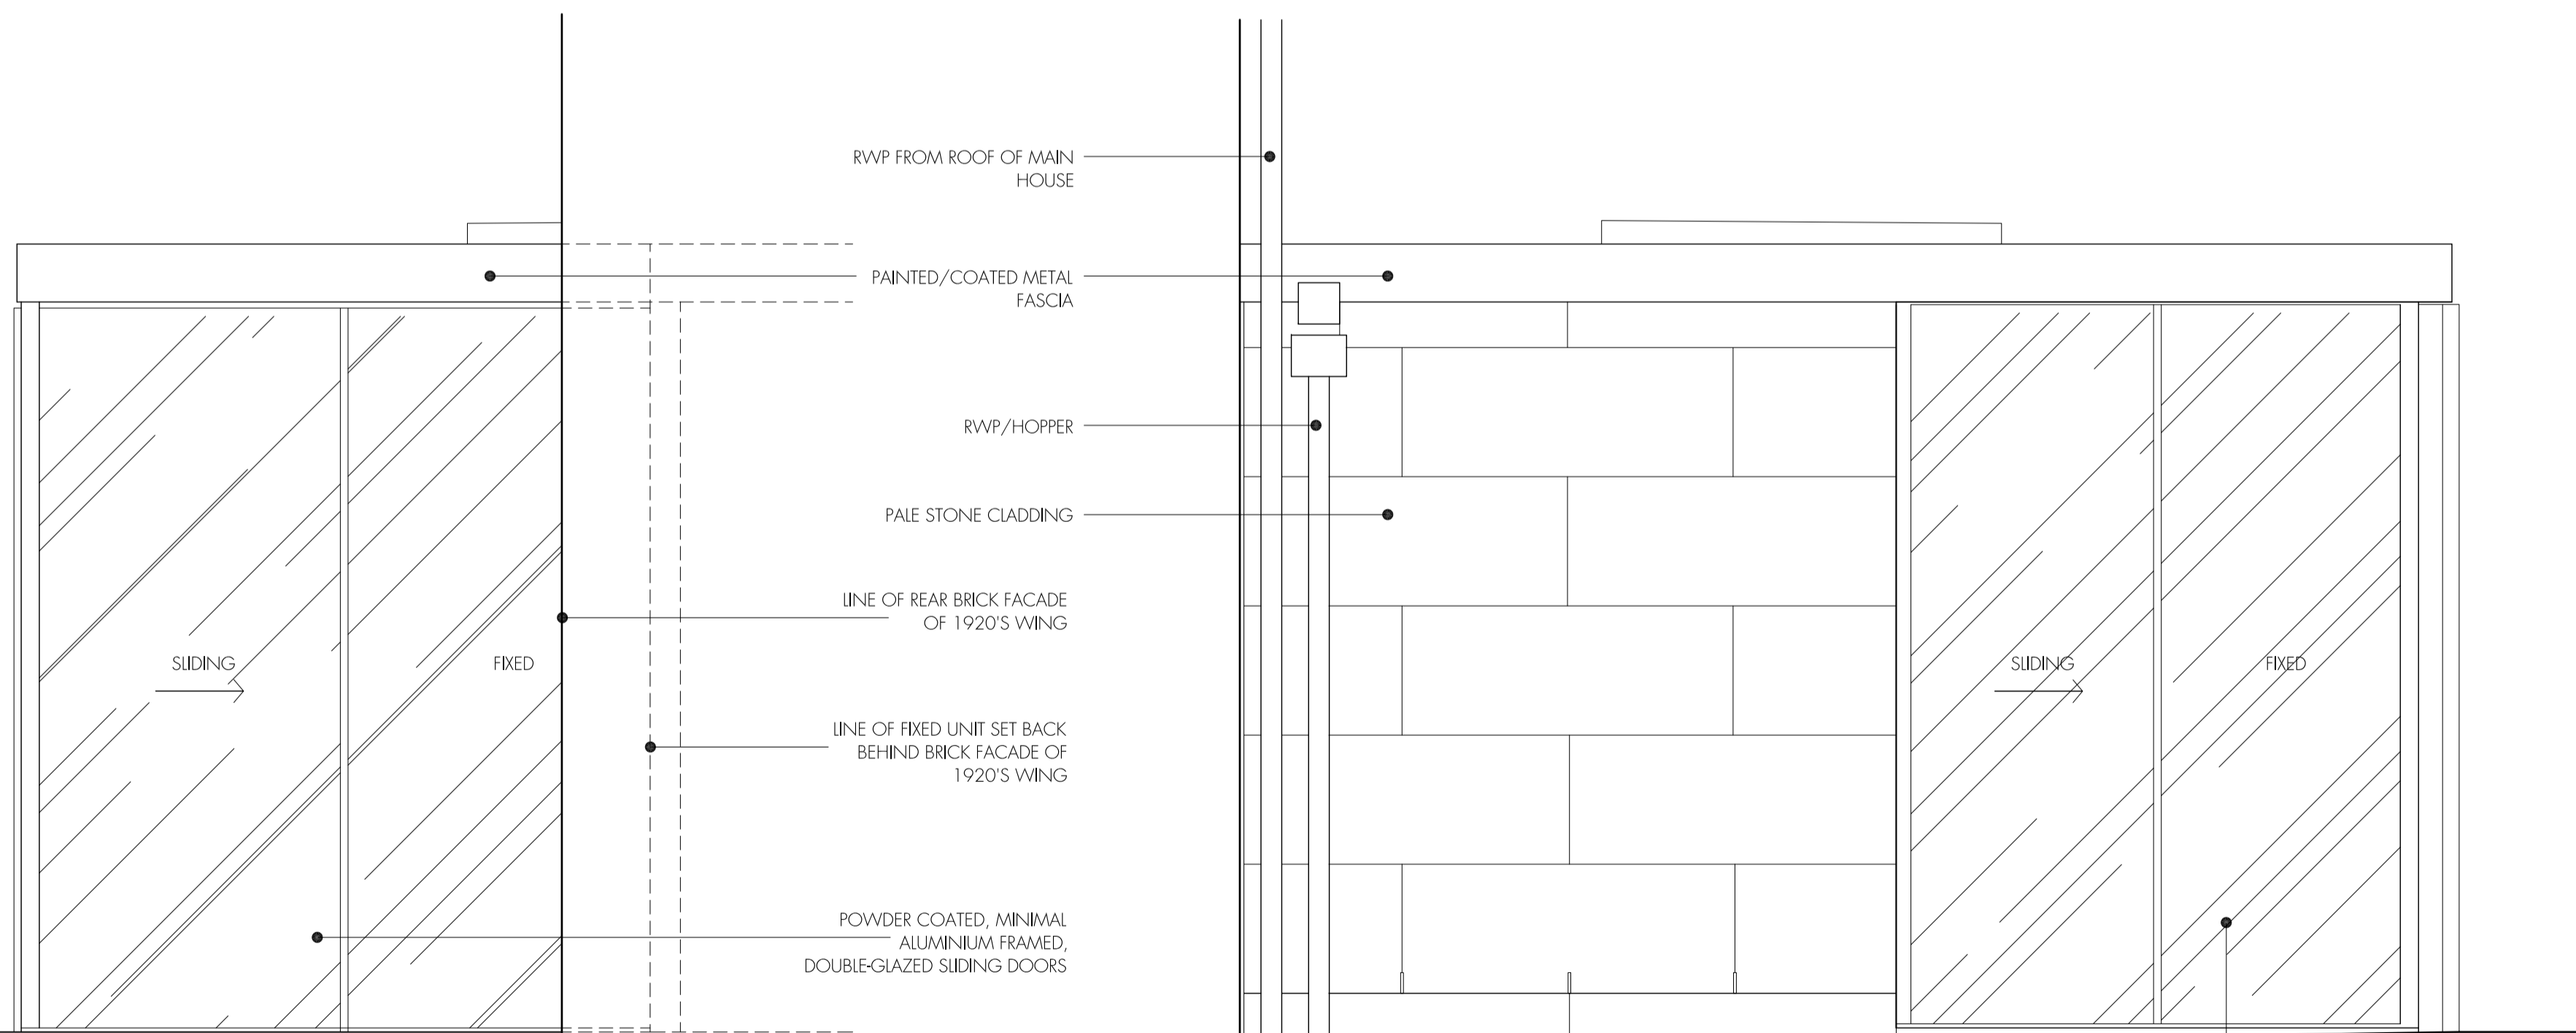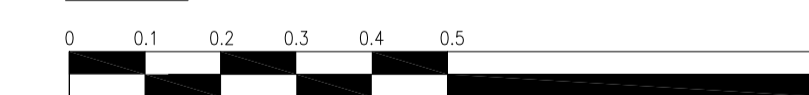

ELEVATION 2  
1:20

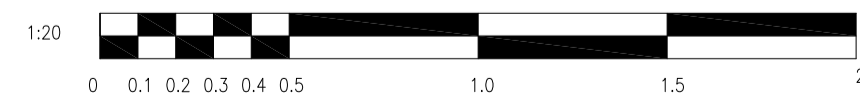

ELEVATION 3  
1:20

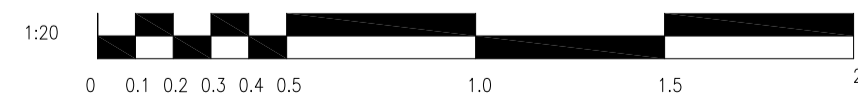

rev.	rev. date	rev. description

**tasou**  
associates architects + structural engineers

4 Amwell Street, London, EC1R 1UG  
T: 020 7713 7070 F: 020 7713 7071 E: tasou@tasou.co.uk

project  
36 Downshire Hill  
London,  
NW3 1NU

drwg title  
Rear Extension  
Glazed Door/Window details  
Elevations

date April 2014	drwg no. LP-501	rev.
--------------------	--------------------	------

scale @ A1 1:20/1:10	job no. 1427
-------------------------	-----------------