
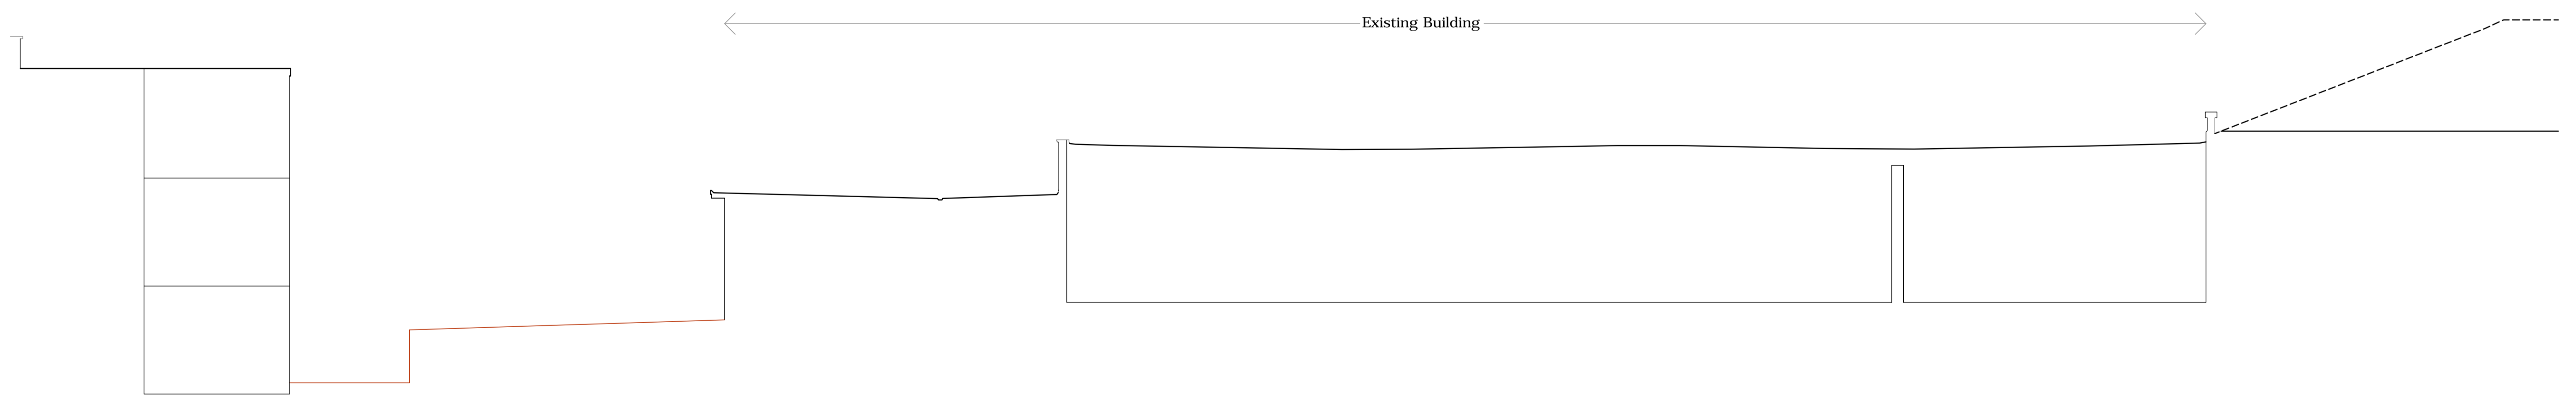


SECTION A-A

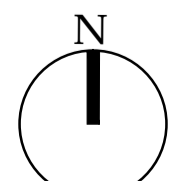

SECTION B-B

Revisions					Notes	PLANNING	45 Holmes Road Tiuta Properties Ltd Existing Sections
Rev	Date	By	Chk	Description			
P1	28/03/14	RA	ML	Issued for Planning		Do not scale from this drawing.  info@lynasarchitecture.com www.lynasarchitecture.com Studio 3, 203 Richmond Road, London, E8 3NJ	28_03_2014 / 1/100@A1 / 1/200@A3 EX(10)200_P1
©Lynas Architecture Ltd (s)2014 Do not reproduce without permission of the owner					Do not scale from this drawing.		lynasarchitecture