



86-88 DELANCEY STREET
LONDON

**PROPOSED
LOCATION PLAN**

— SITE BOUNDARY

— PROPERTY OWNED BY
CLIENT

**EXISTING:
LOCATION PLAN**
APPROVED UNDER
APP.REF.: 2011/0399/P

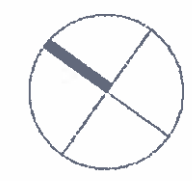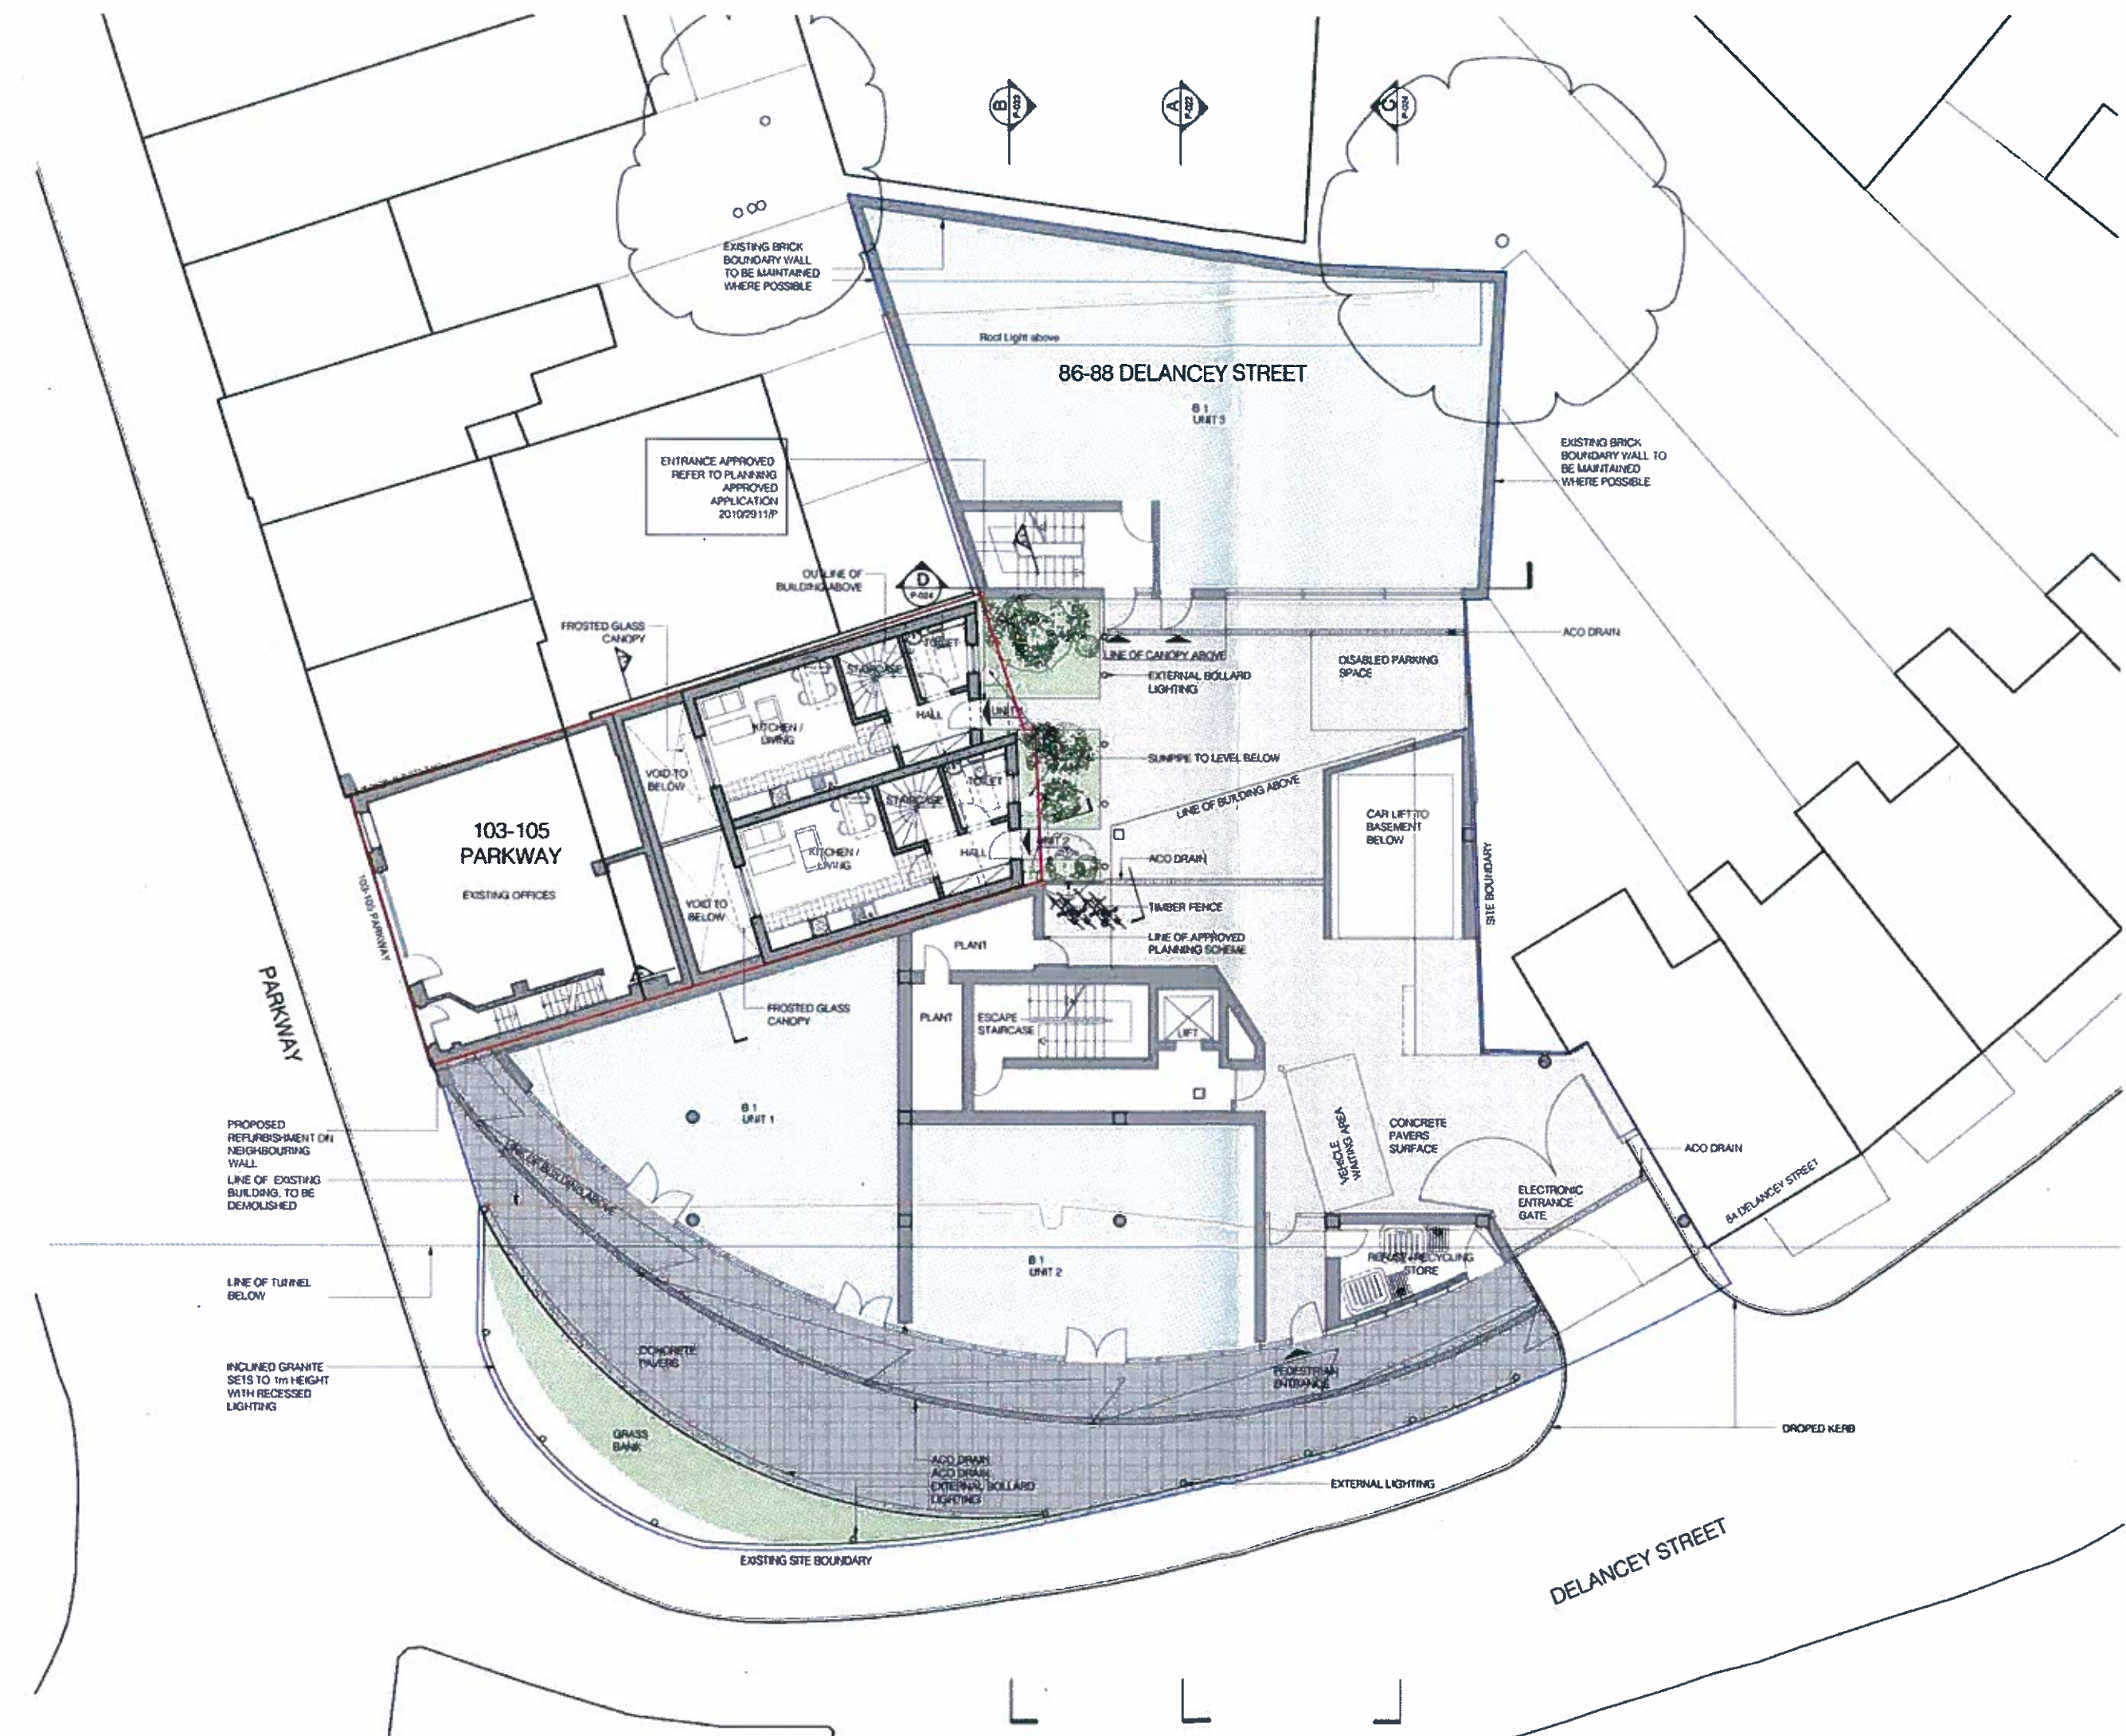

NICK BAKER ARCHITECTS

Scale 1:100@A1 Drawing No. P-012
Date 10.01.11
Job No. 1103
© Nick Baker Architects