



**PRROPOSED**  
NON MATERIAL  
AMENDMENTS TO  
APP. REF.  
2008/0718/P


Cycle Storage -  
Basement

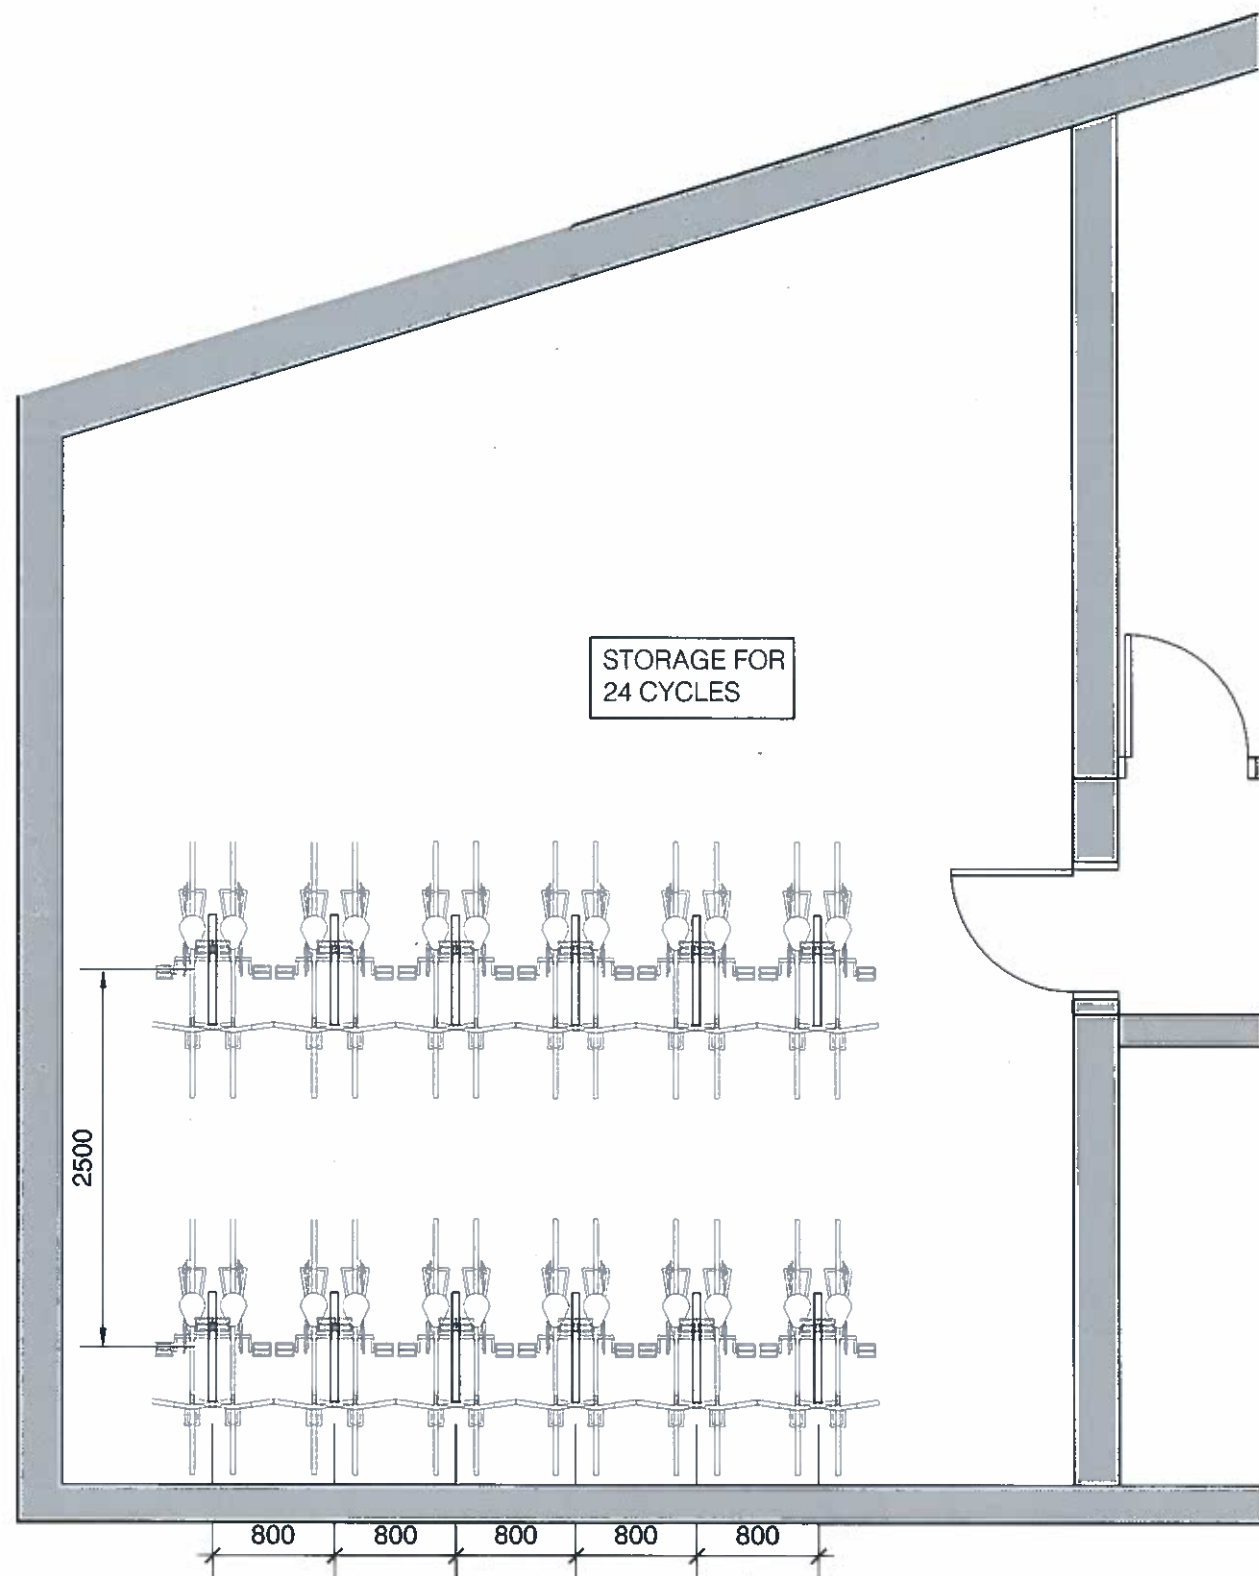

1 BASEMENT PLAN  
P-030 SCALE 1:50

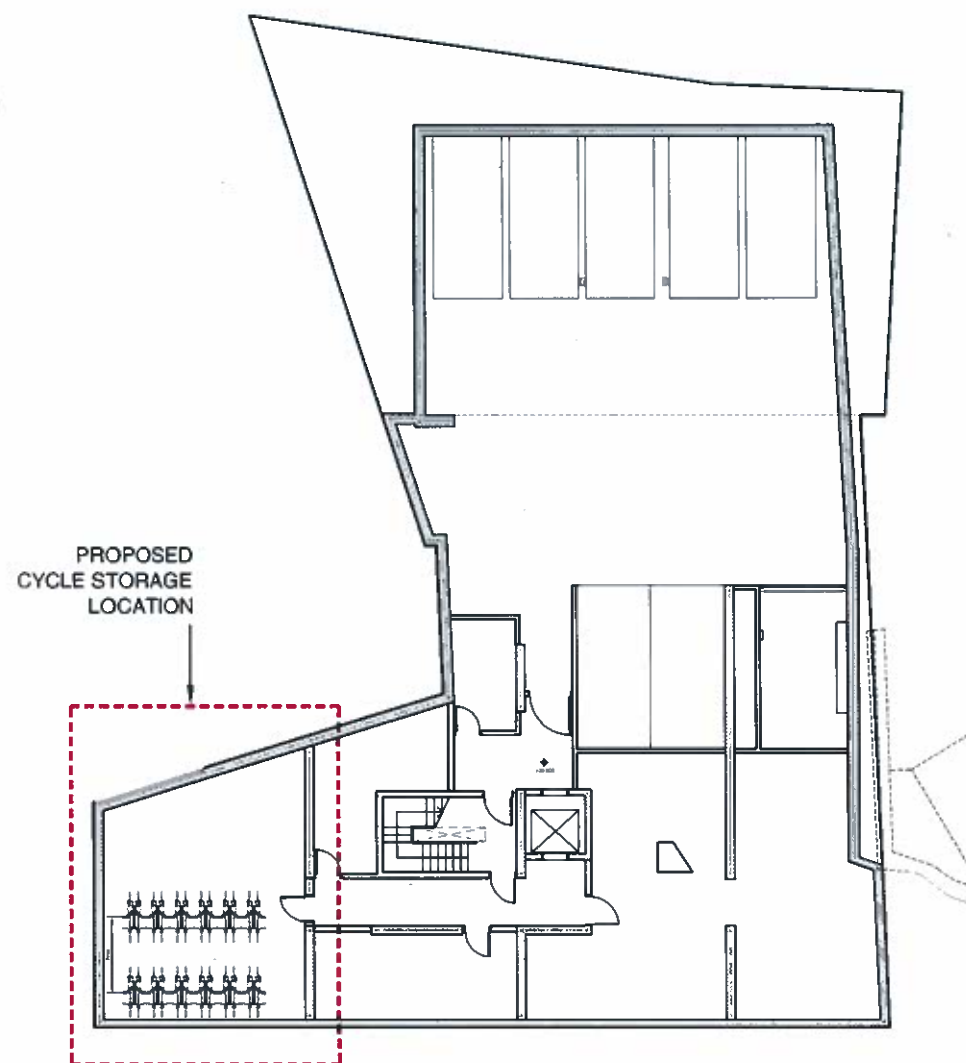

2 BASEMENT KEY PLAN  
P-030 SCALE 1:250

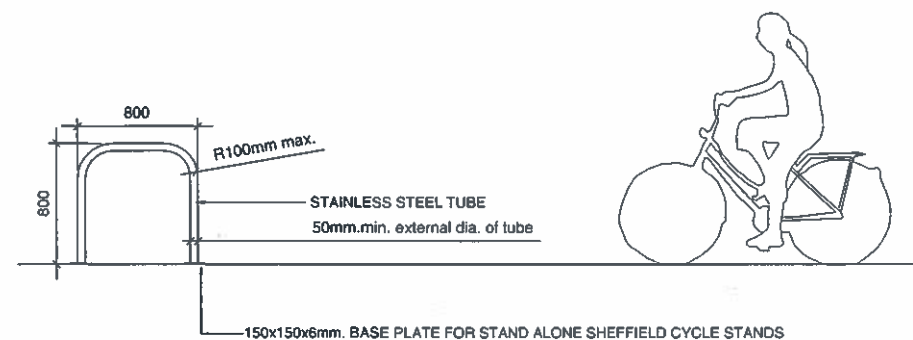

3 SHEFFIELD CYCLE STAND  
P-030 SCALE 1:50