



7 Kidderpore Avenue London NW3 7SX
Revised Pre- Application Planning Advice (2014/0174/PRE) Sketches
March 2014




Amendments according to Pre-Application Advice

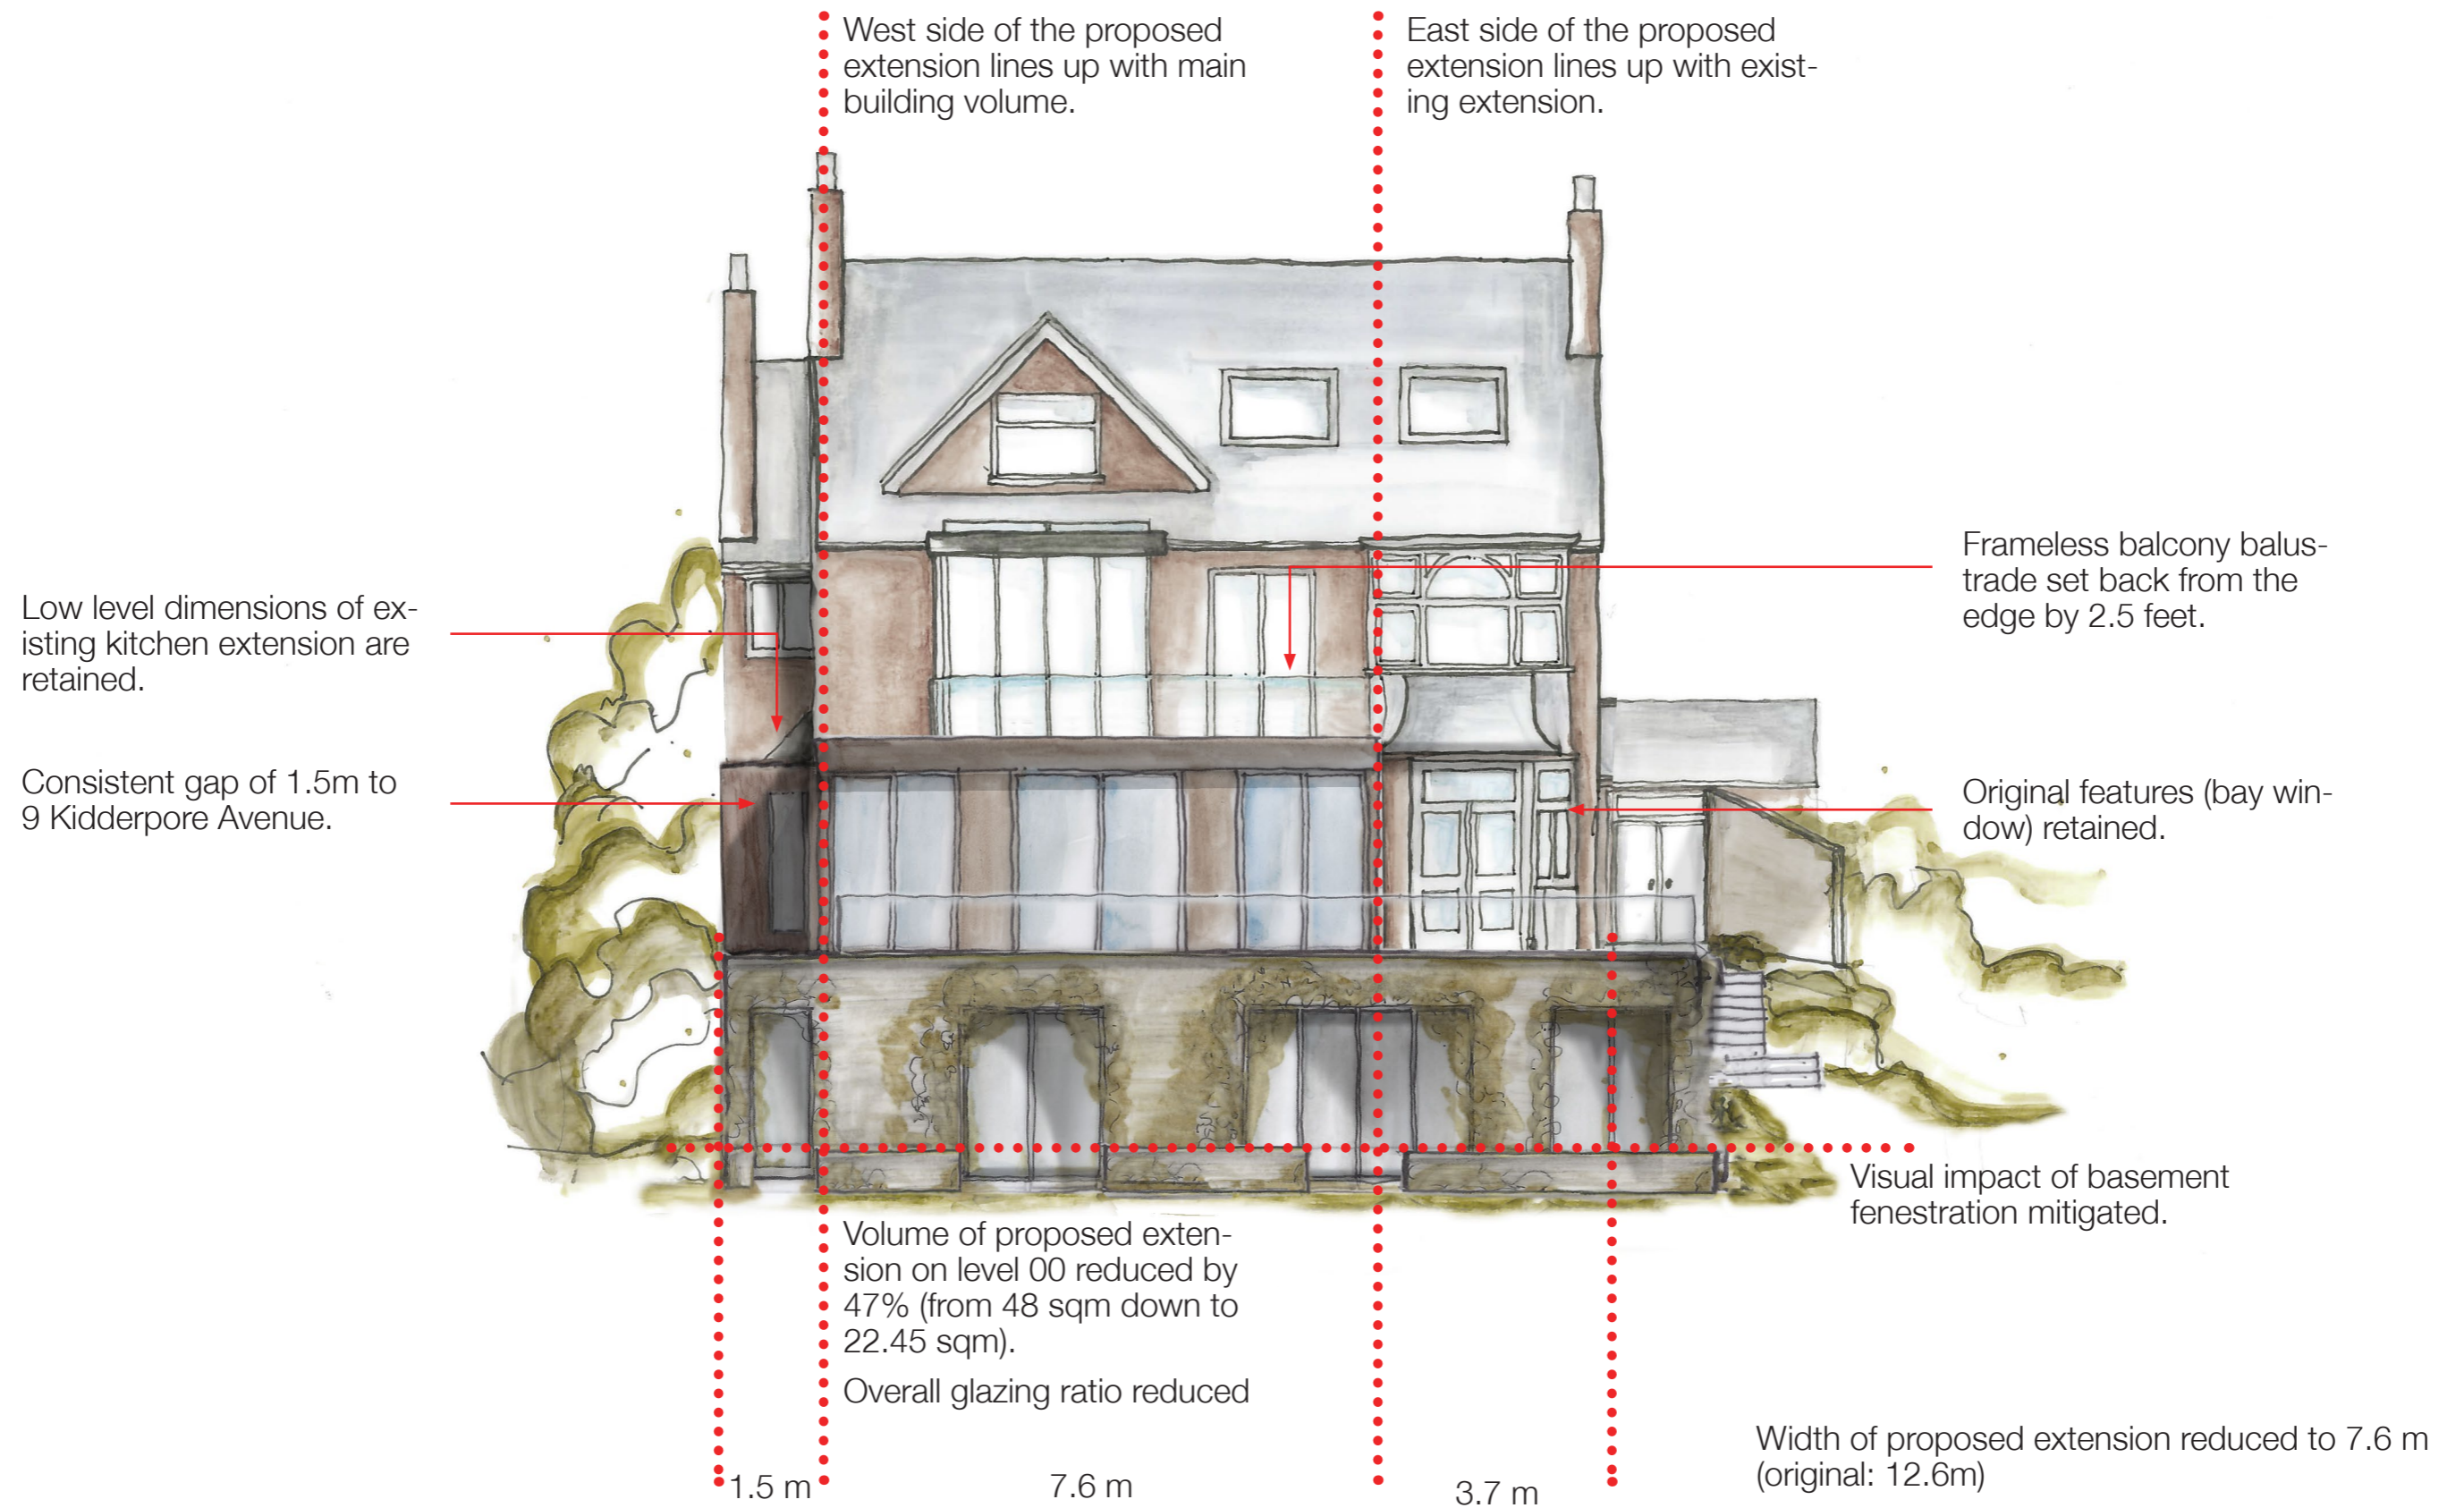


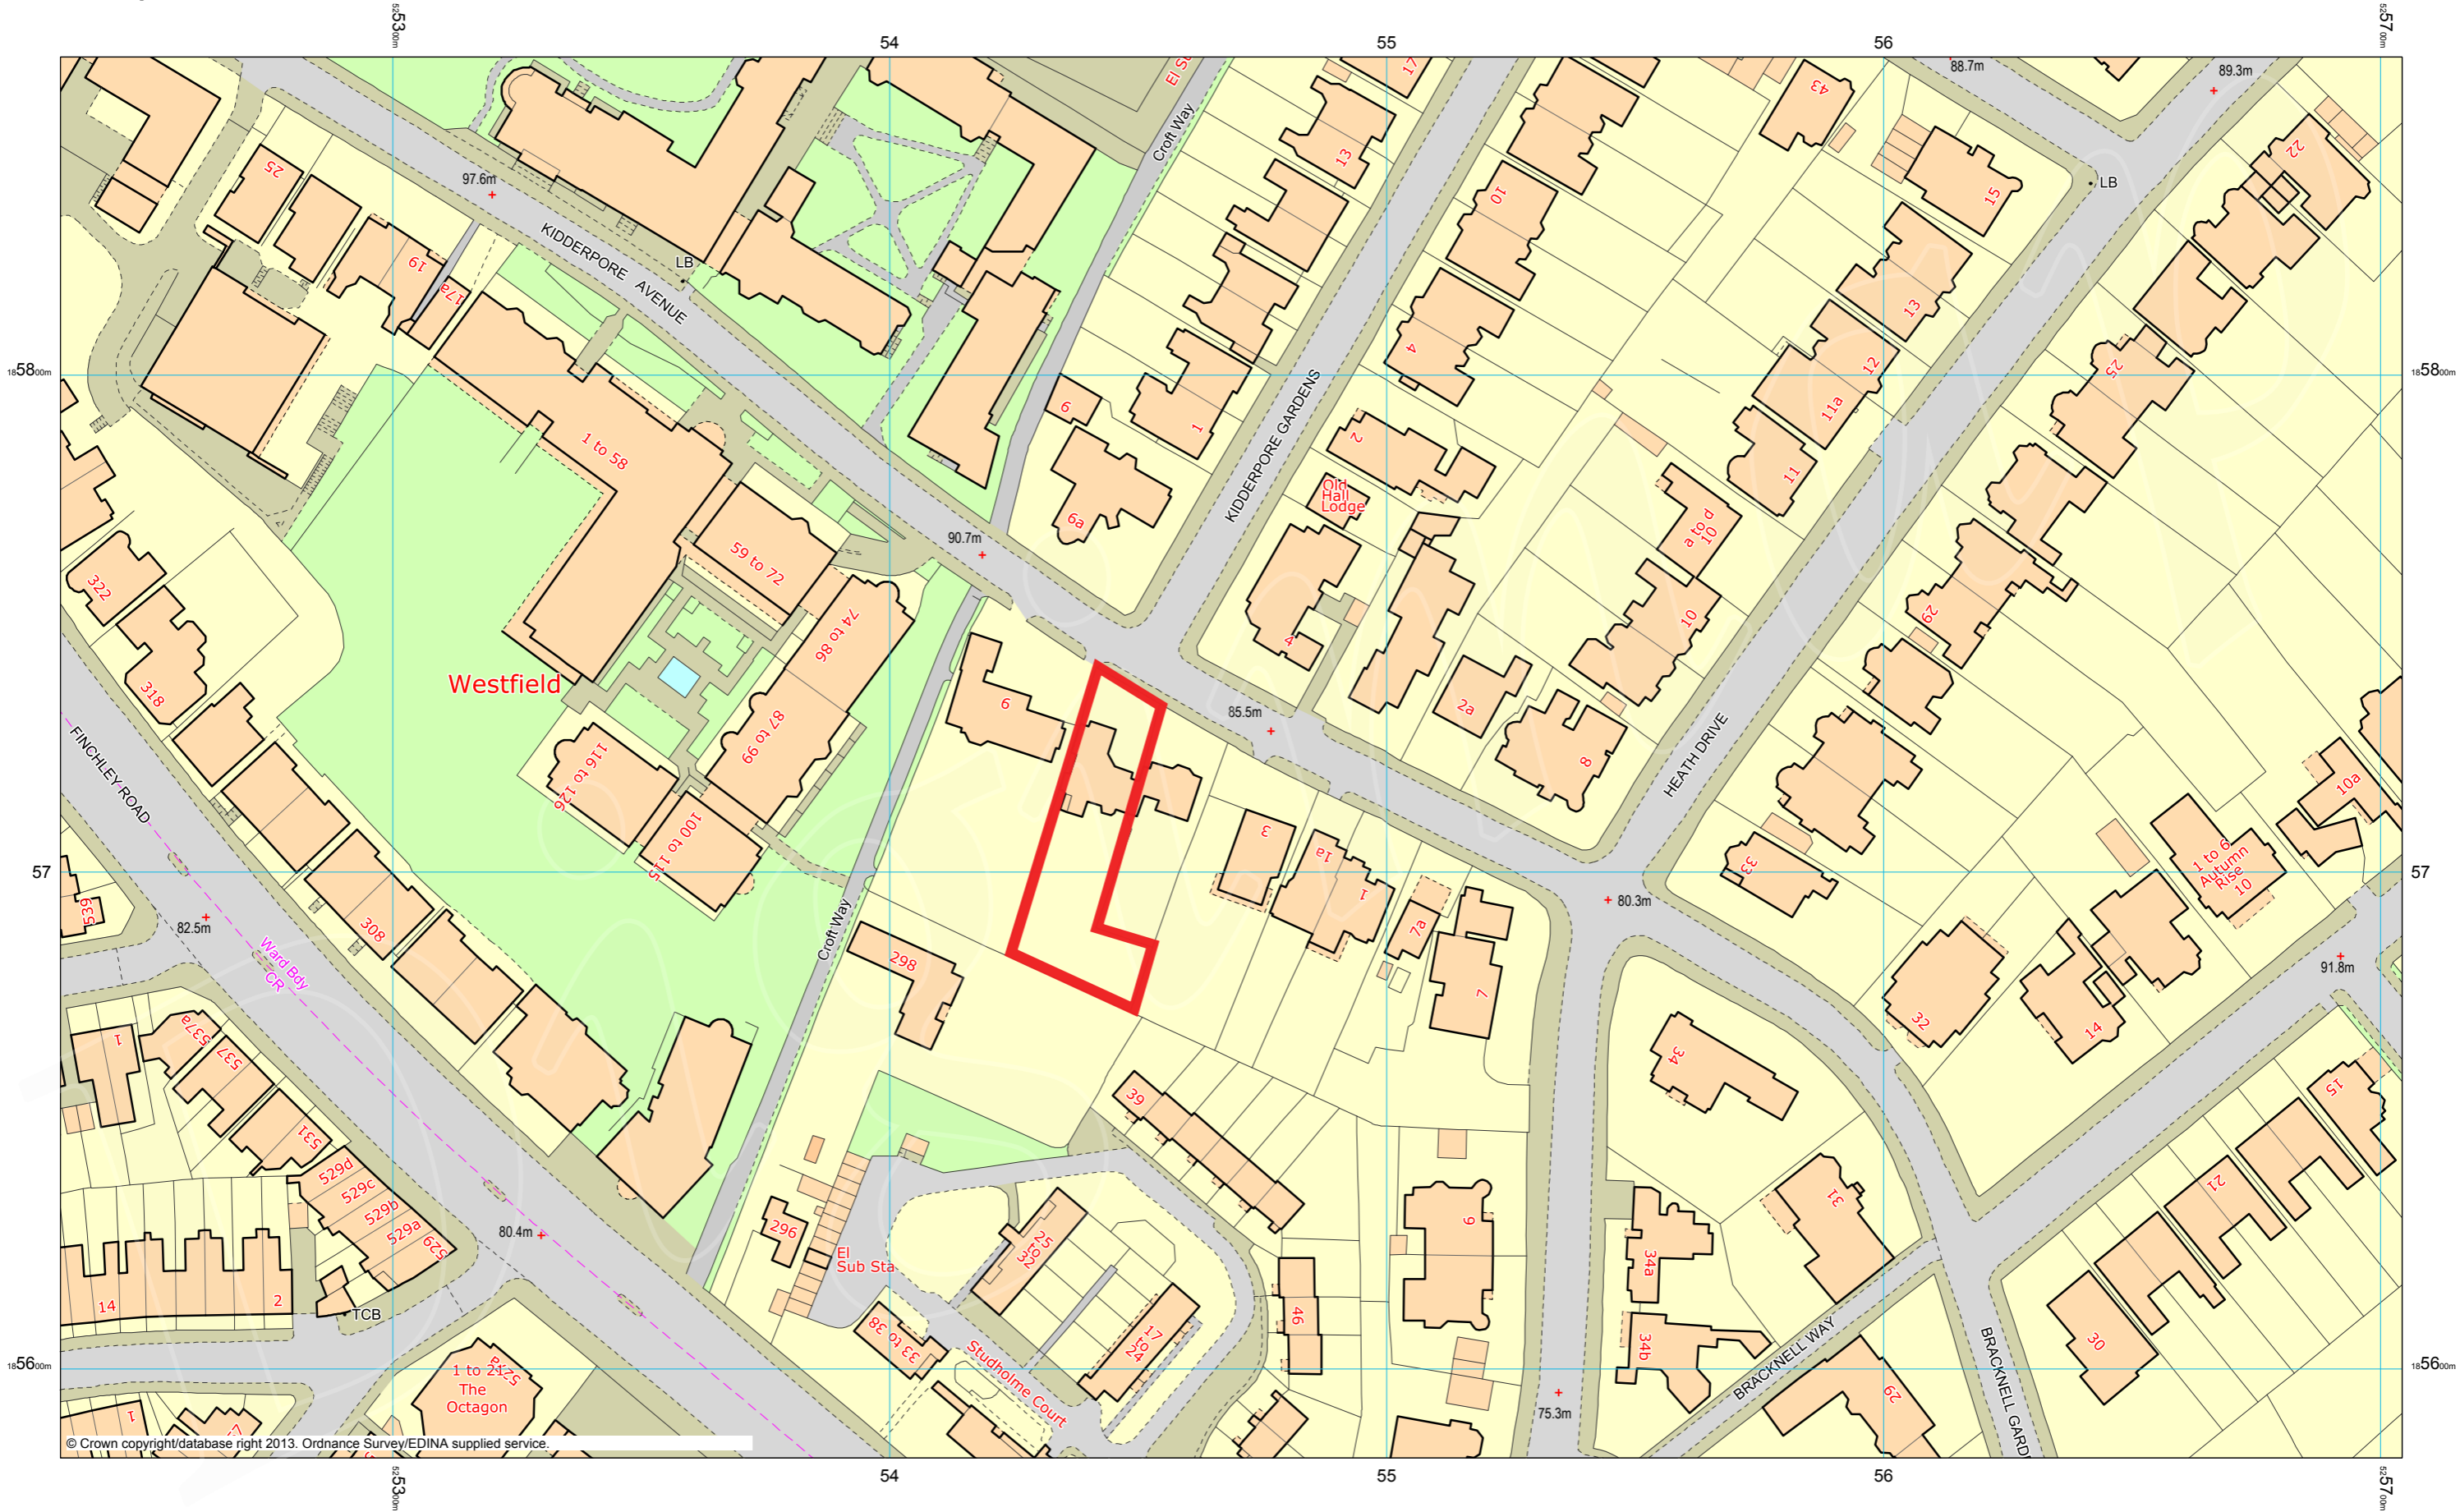


Existing Ground Floor
Scale 1:100 @A3

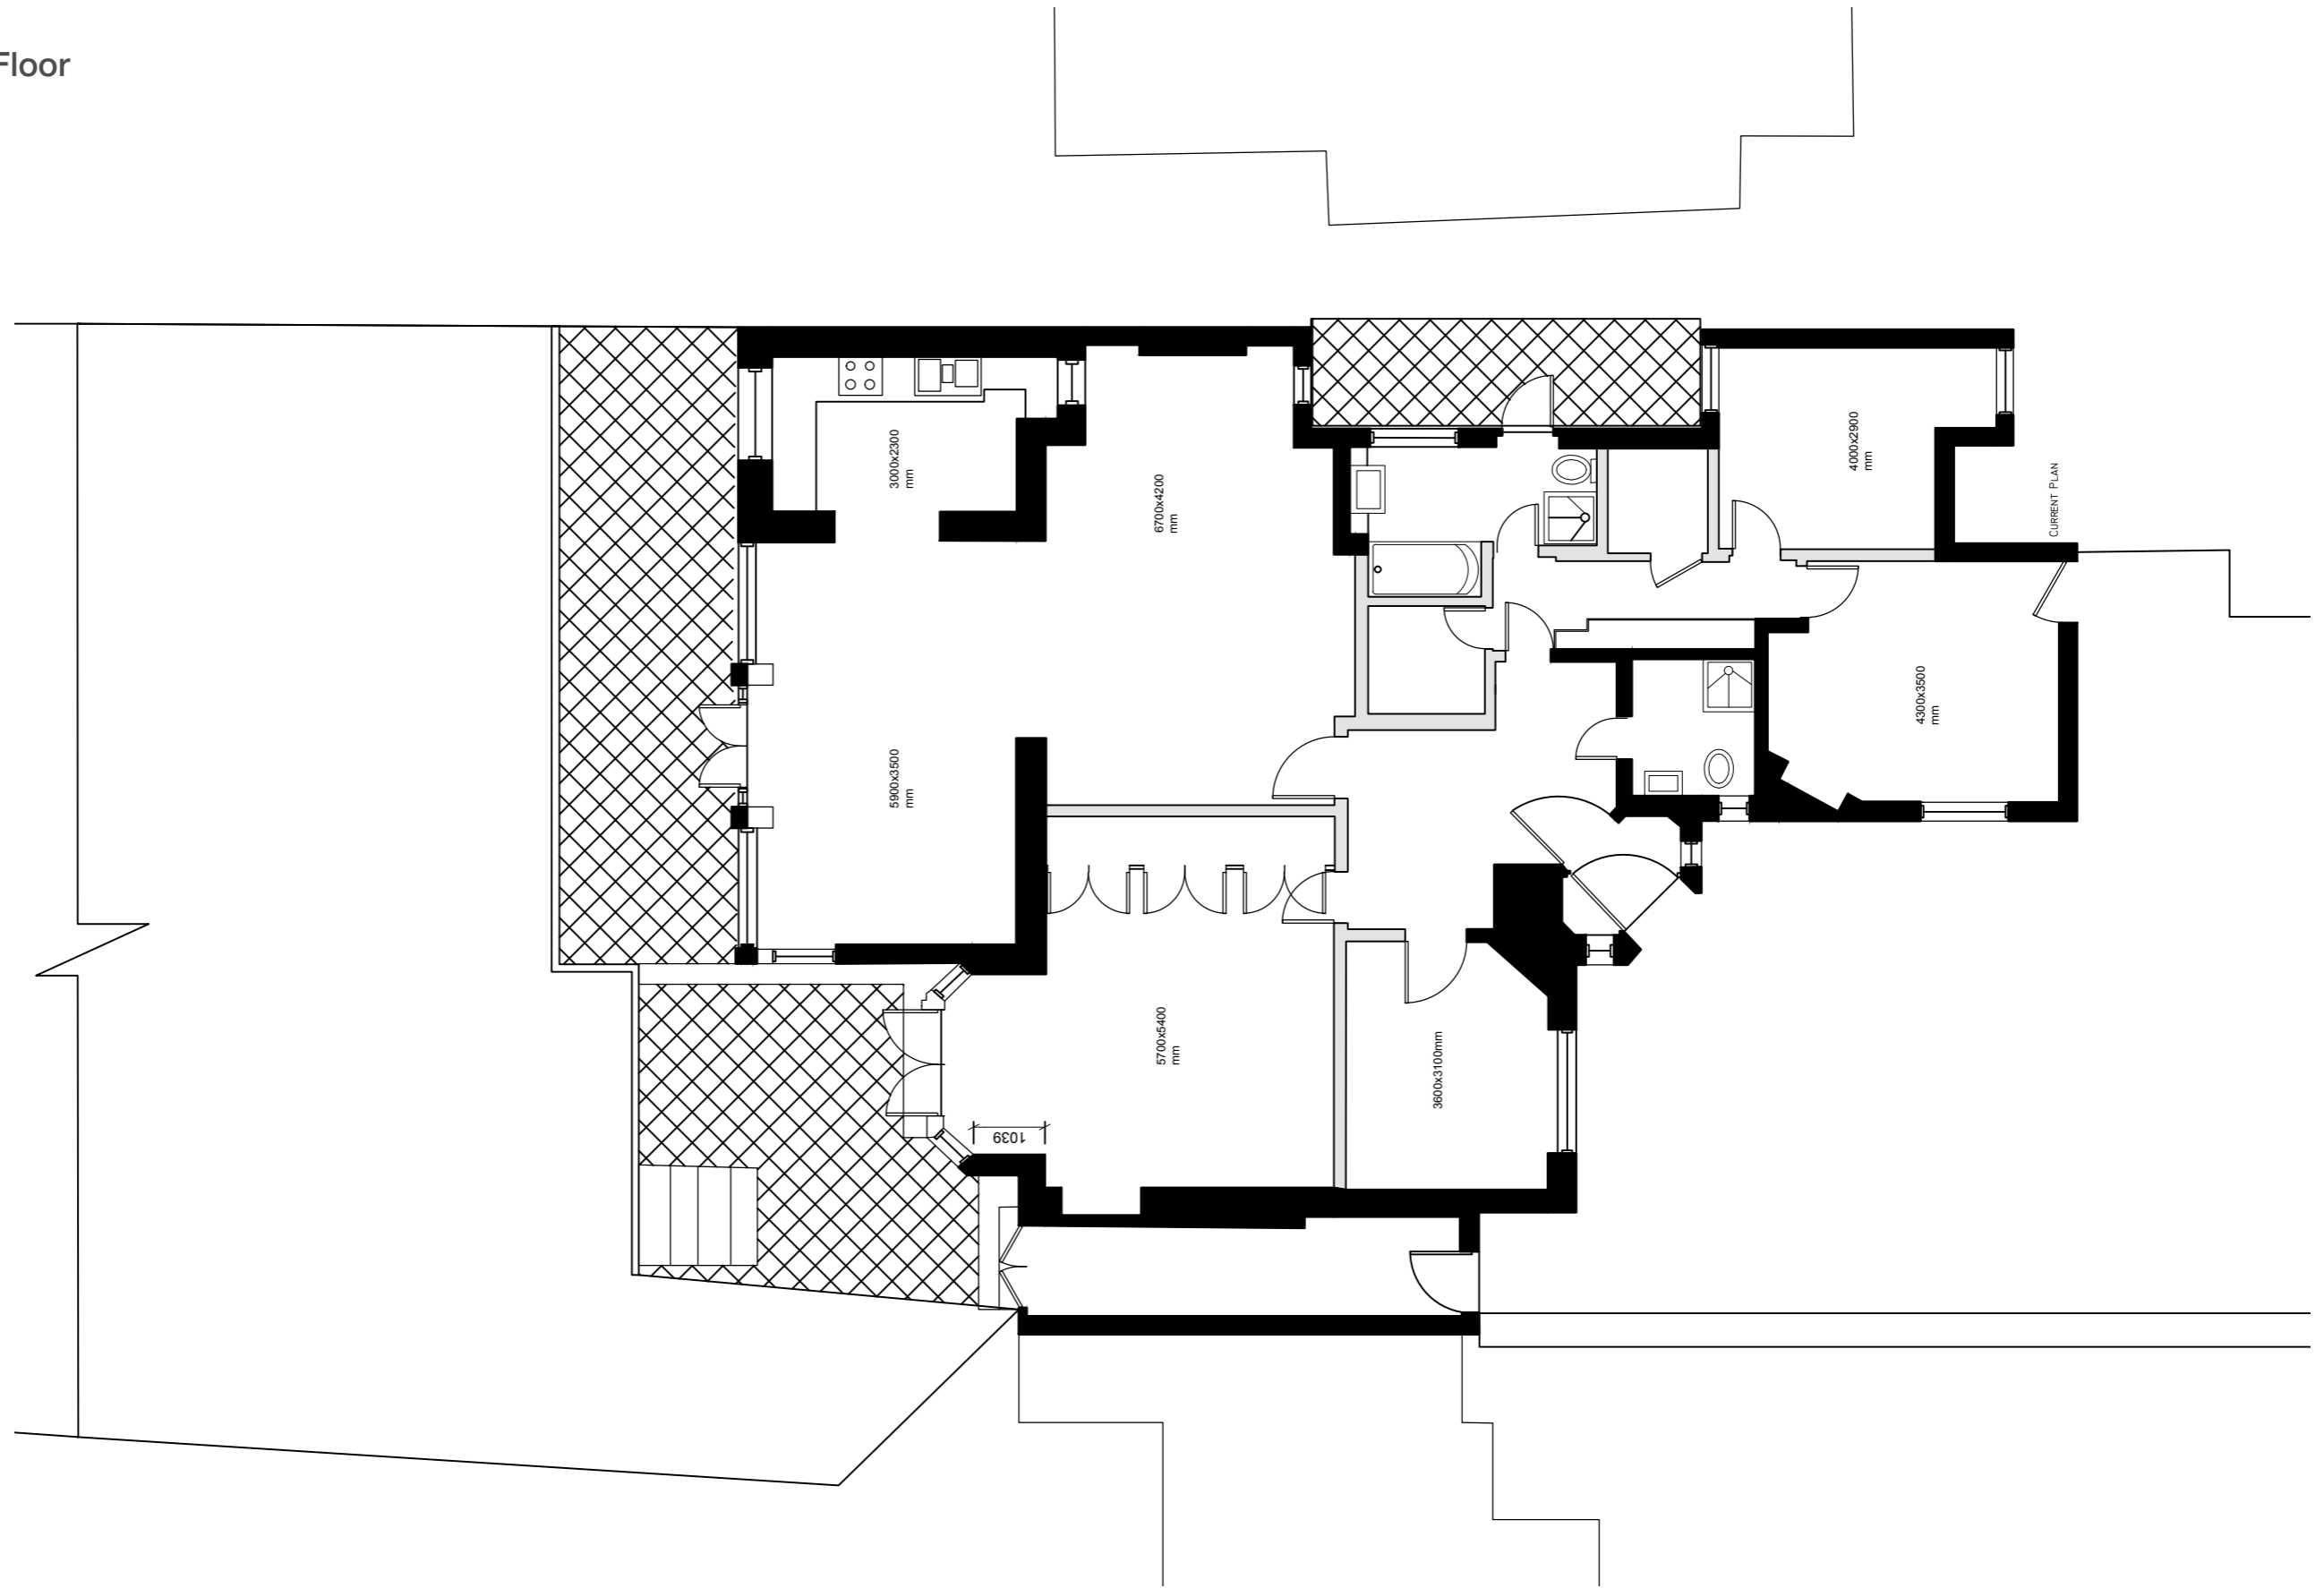

Proposed Ground Floor
Scale 1:100 @ A3

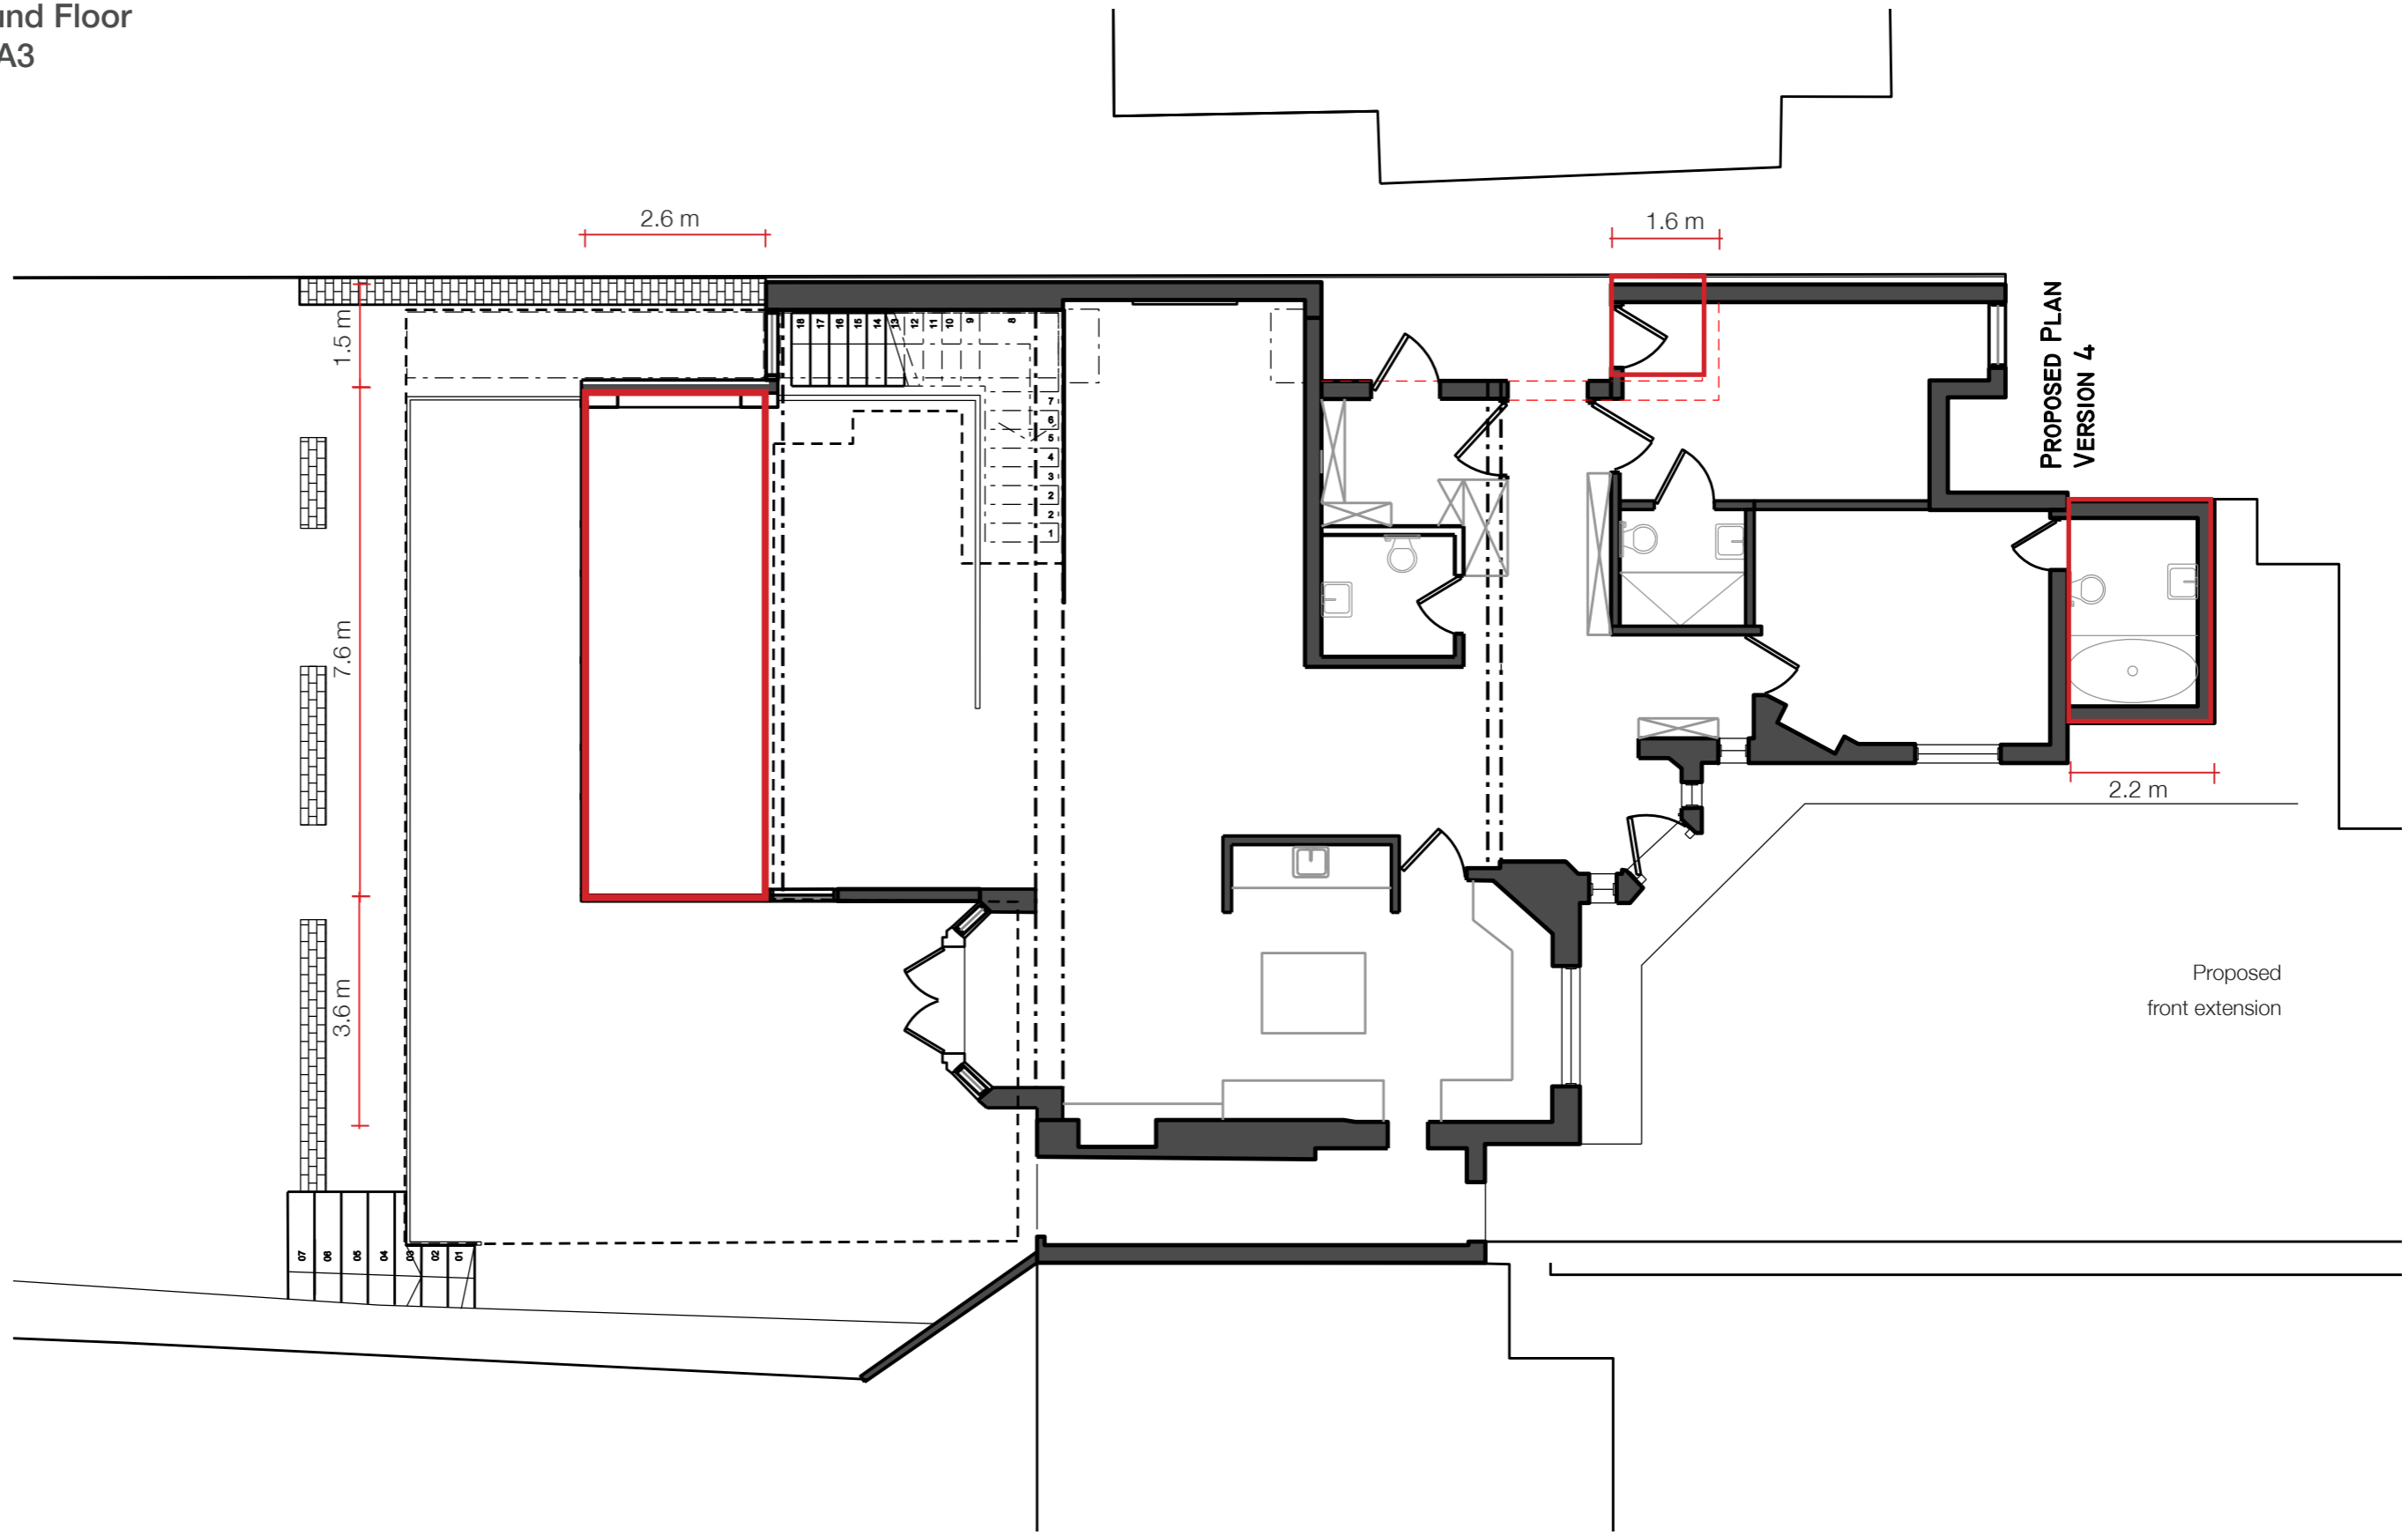

Proposed Basement
Scale 1:100 @ A3

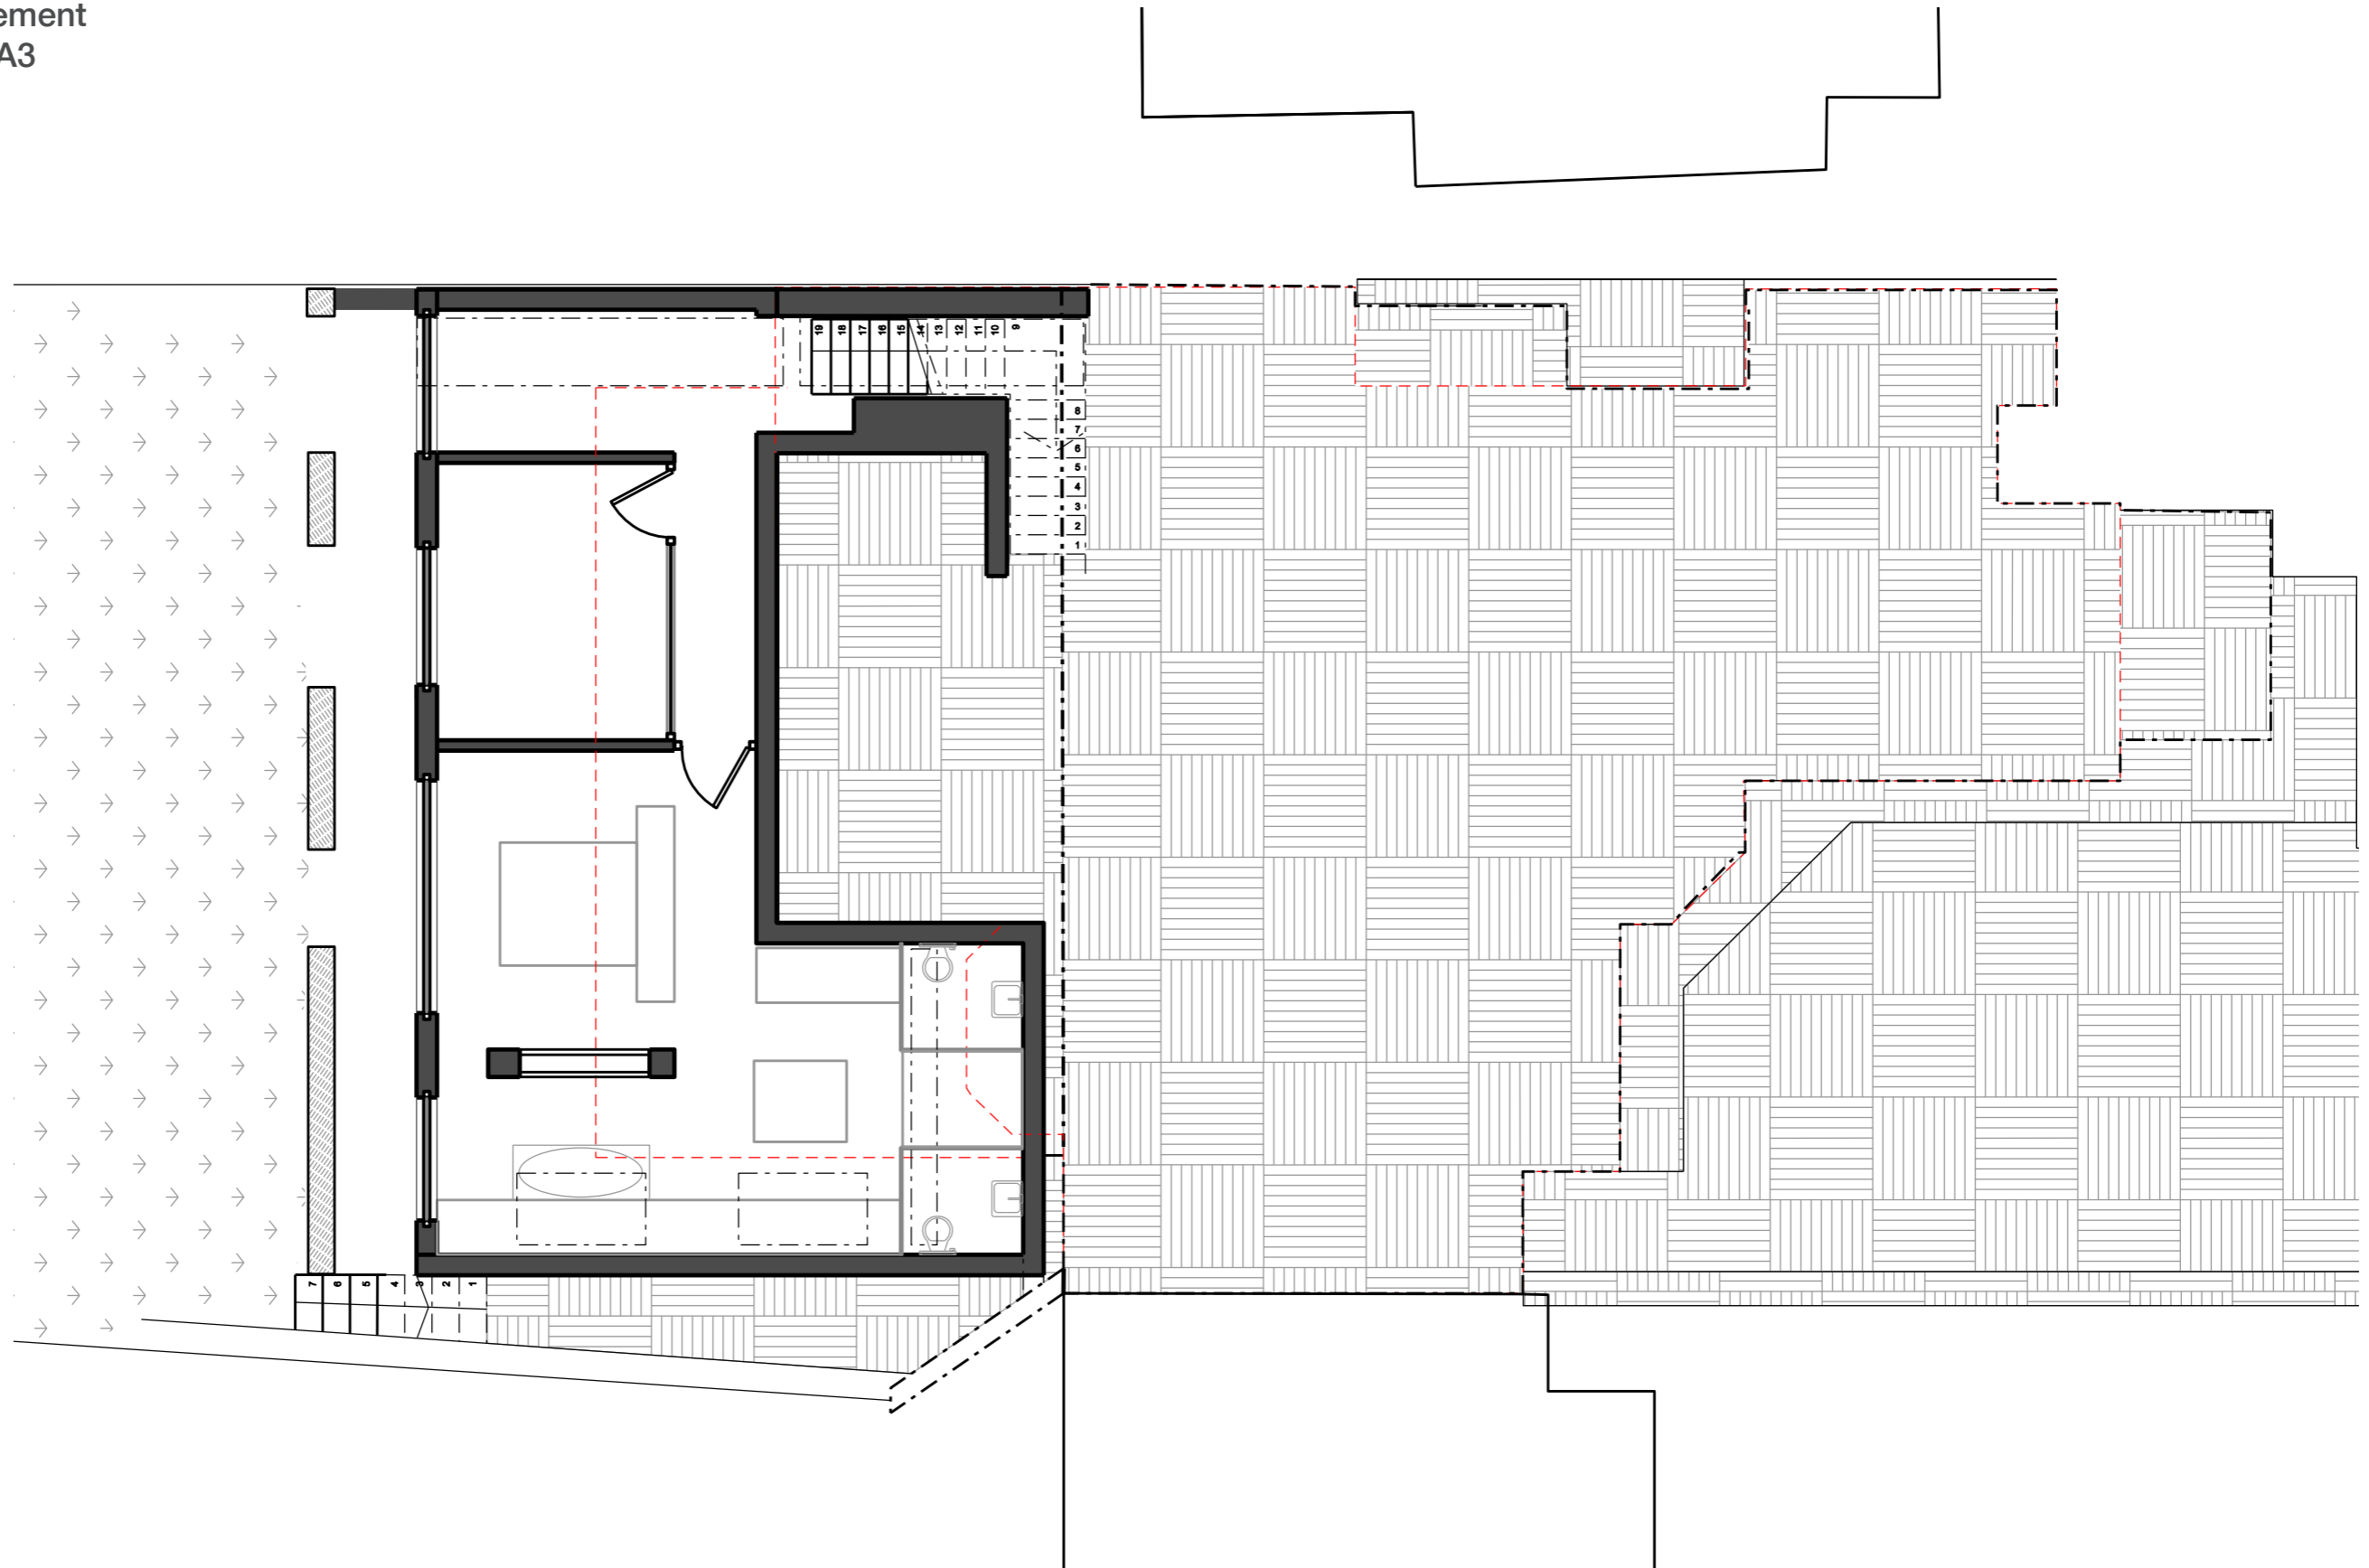

Existing Layout Roof Level



Proposed Layout Roof Level



Existing East Elevation



Proposed East Elevation



Existing South Elevation



Proposed South Elevation



Existing Front Elevation



Proposed Front Elevation



Existing and Proposed Section

