

STREET ELEVATION TO TORRIANO COTTAGES
Looking South



PROPOSED DWELLING


EXISTING WALL TO SCHOOL OUTBUILDINGS

2 TORRIANO COTTAGES

ELEVATION TO TORRIANO COTTAGES
Looking East



ELEVATION TO SCHOOL YARD
Looking North

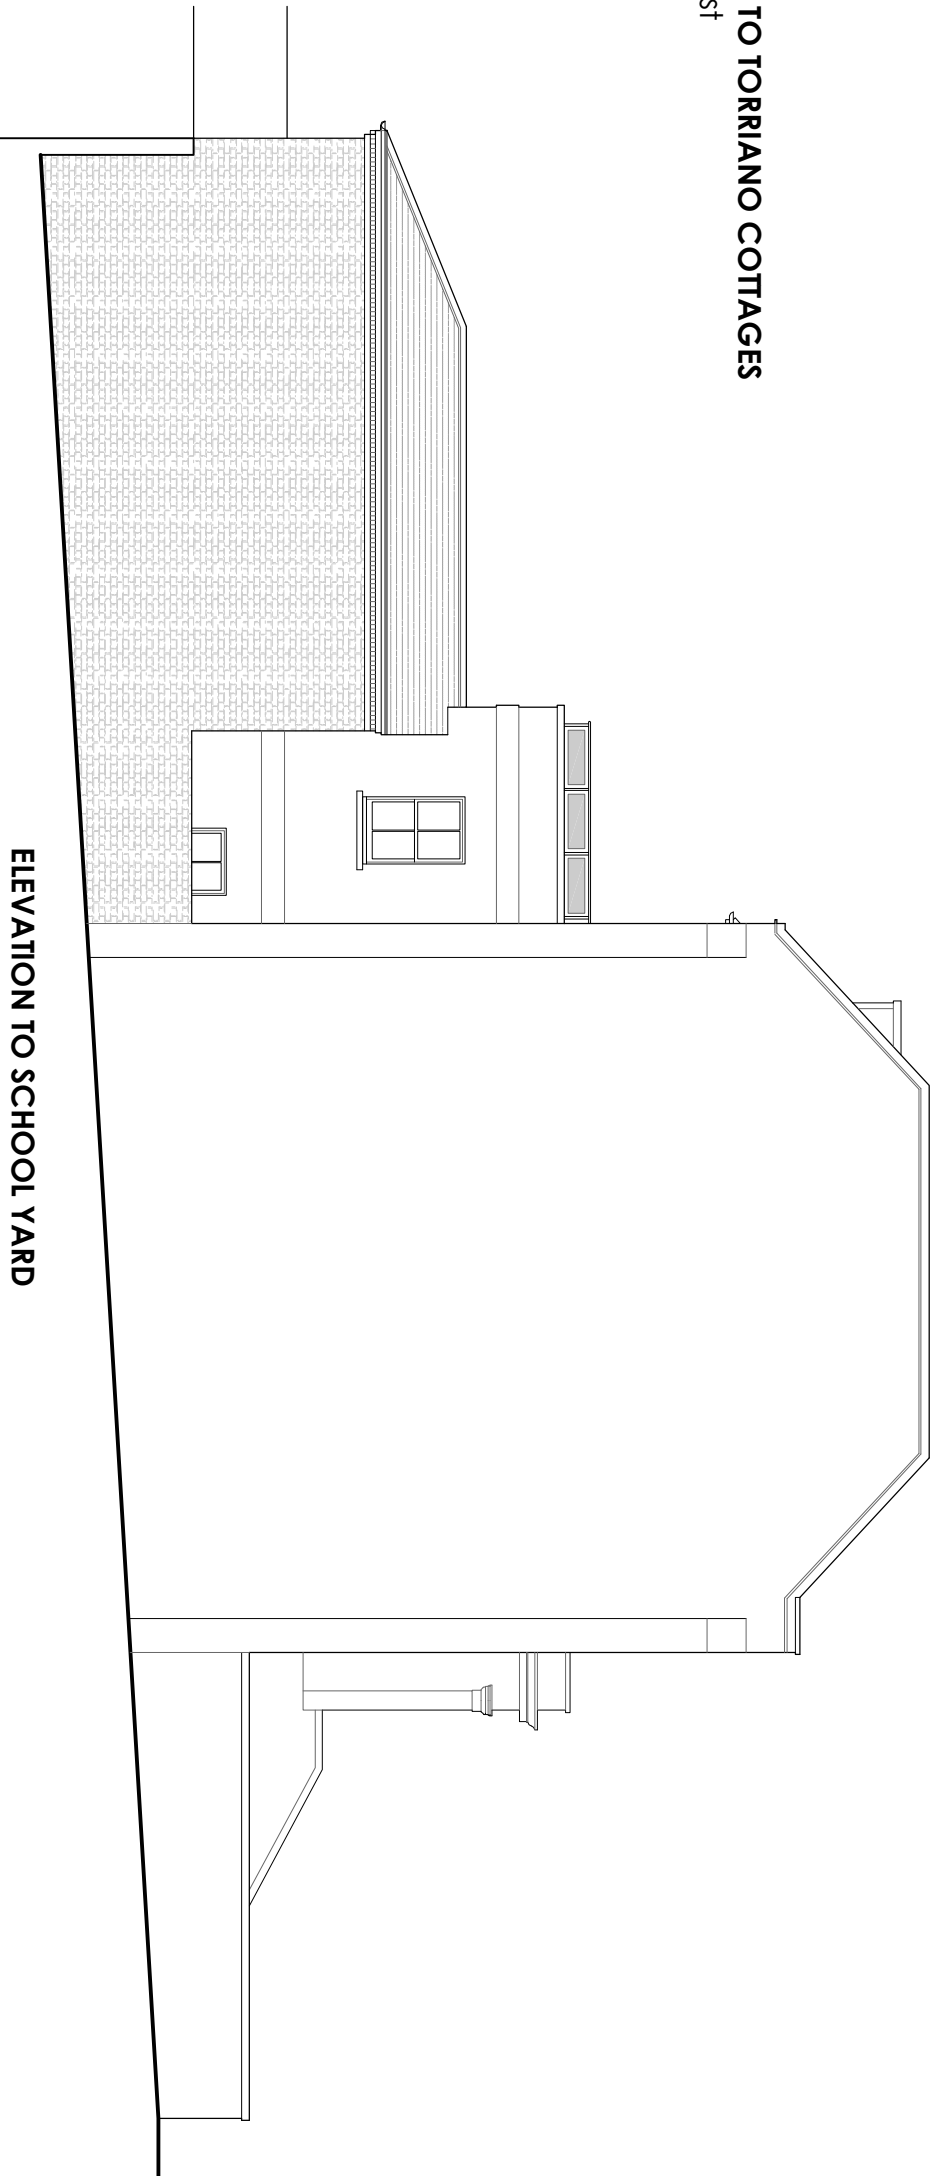

REVISIONS

NO.	DATE	DESCRIPTION

FITKOV - NORRIS DESIGN
39 AVENUE GARDENS LONDON W3 8HB
tel: 020 8993 0230
email: fitkov.norris@virgin.net

57, TORRIANO AVENUE
KENTISH TOWN
DRAWING TITLE: STREET ELEVATIONS - AS PROPOSED

DRAWING STATUS: **PLANNING**
SCALE @ A3: 1:100
DATE: MAR 2014
DWG: 14/C/14
REV: -