

NOTES


These plans and specifications prepared by Studio 1 Architects as instruments of professional service shall remain the property of Studio 1 Architects.

These plans may not be copied or re-used without the express written consent of Studio 1 Architects. The use of these plans for specifically released for construction reference by a dated authorised signature.

These plans are project and site specific and shall only be used for their intended purpose and shall not be relied upon for any other purpose without the express written consent of Studio 1 Architects.

All dimensions shown are indicative and must be double checked on site by the contractor. All dimensions shall be confirmed and must be reported to Studio 1 Architects.

DO NOT SCALE FROM THE DRAWING

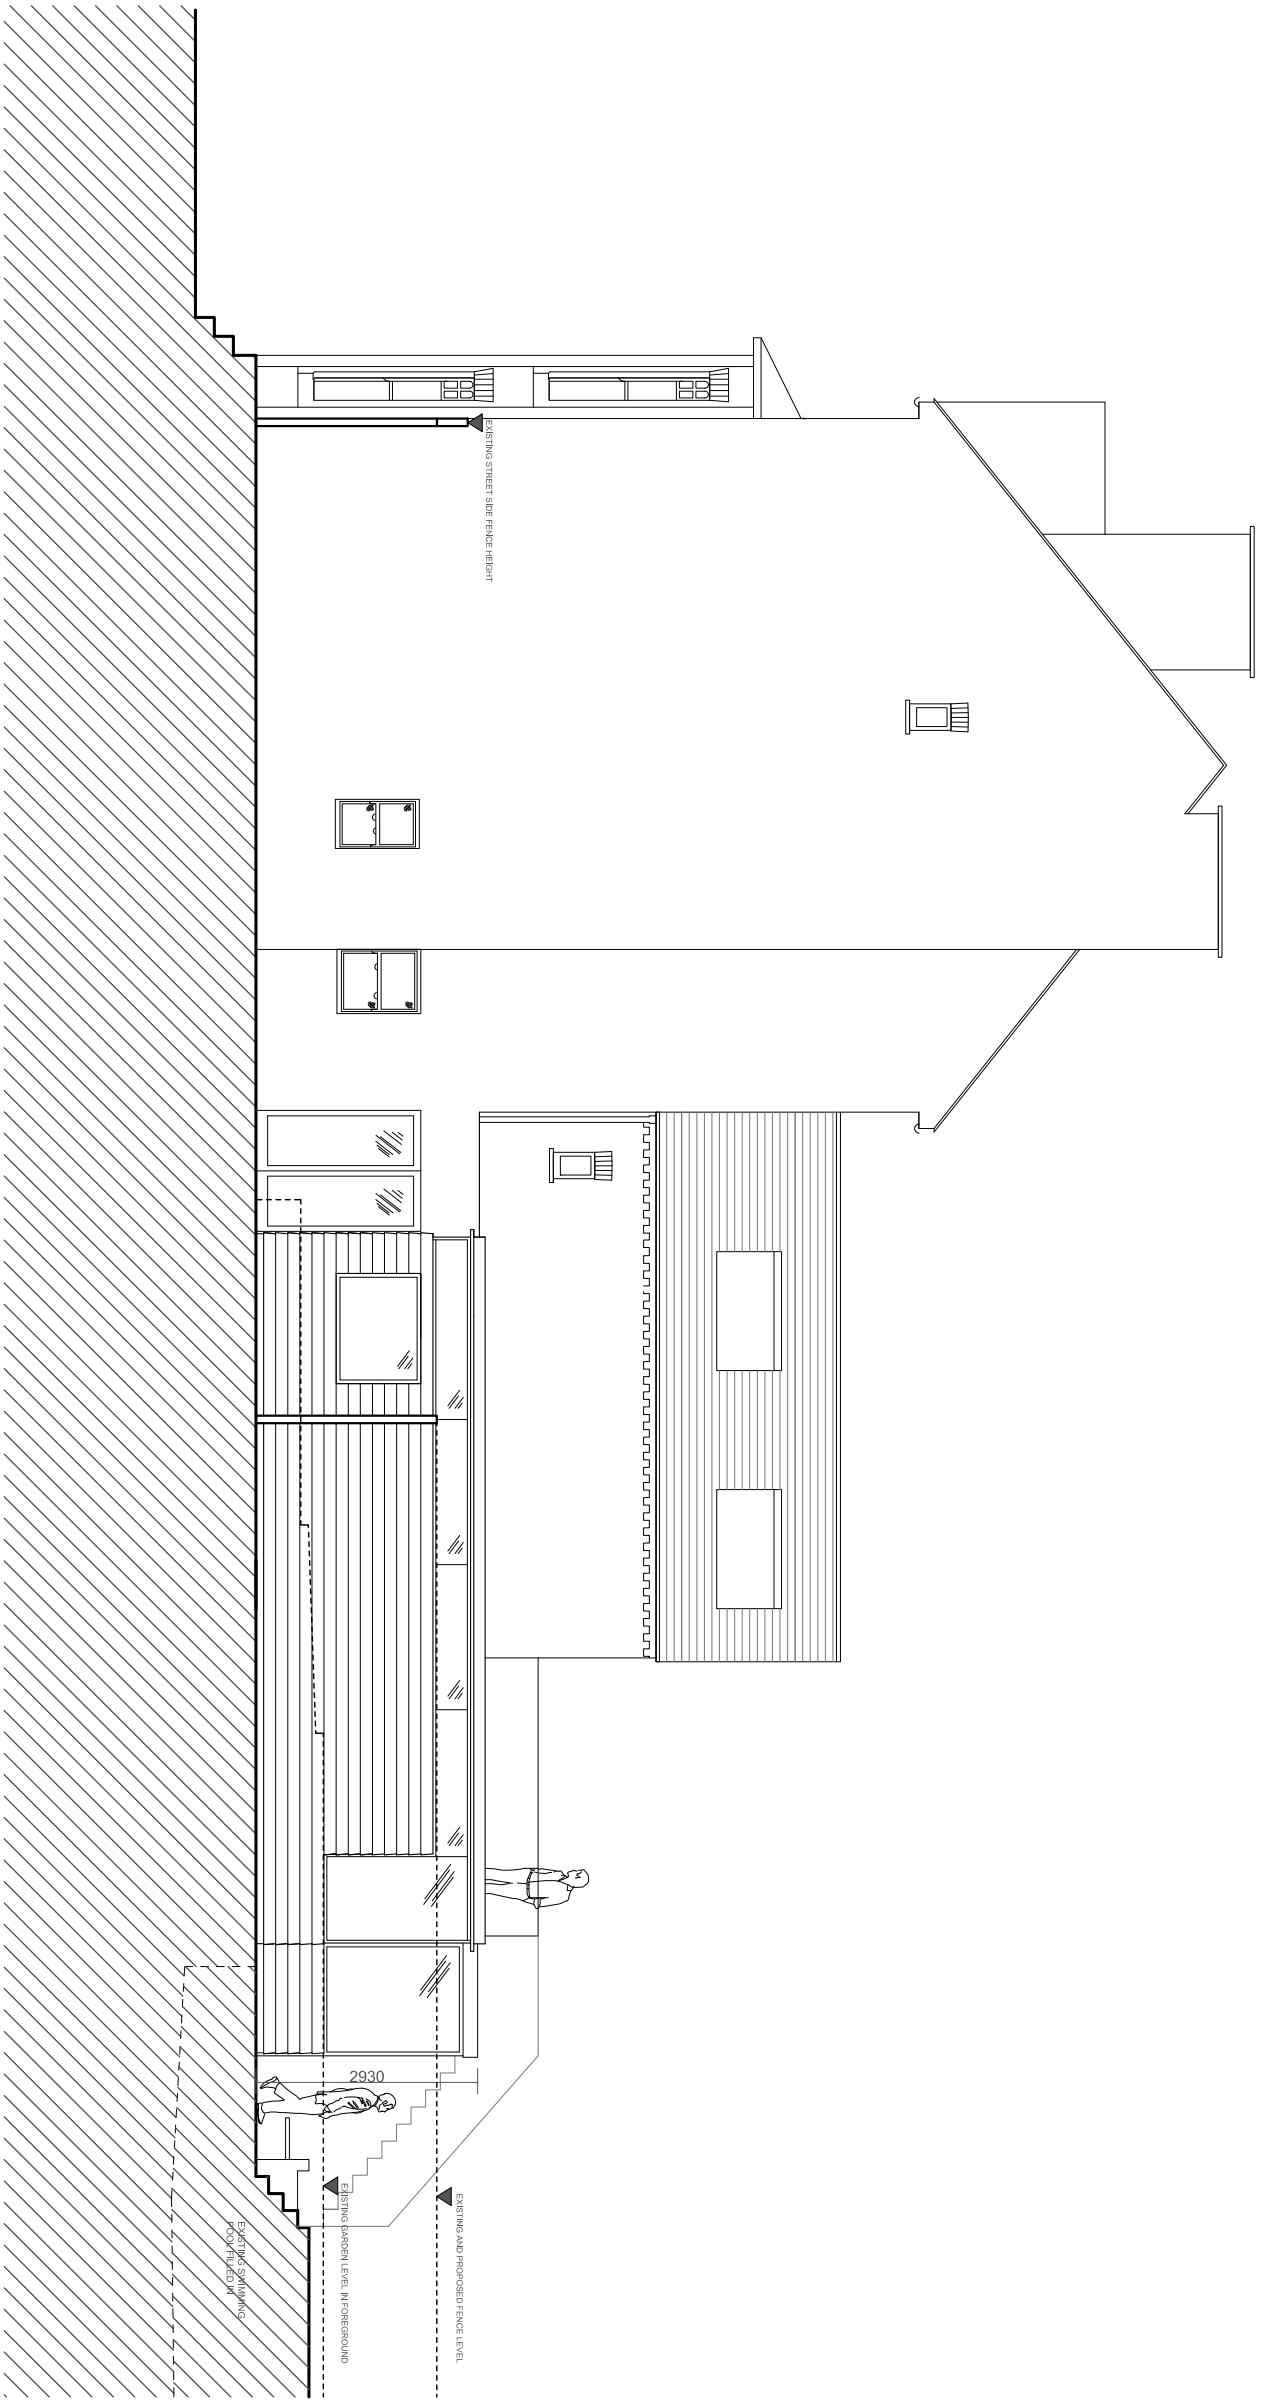

PROPOSED SIDE ELEVATION

Drawn/ Rev	Date	Notes
CA NA	19/11/13	NA NA
DR D	27/03/14	

studio 1 architects
 Studio 200a
 242 Acklam Road
 London
 W10 5JJ
 t: 0207 3998664
 w: www.studio1architects.co.uk

project 33 Health Hurst Road
 Hainpshead
 NW3 2RU

drawing Proposed Elevations 002
 dwg status Proposed
 date: 27/03/2014
 scale: 1-100 @ A3
 job no. P152 (10-13)
 drawing no. PL - 015
 revision 001