

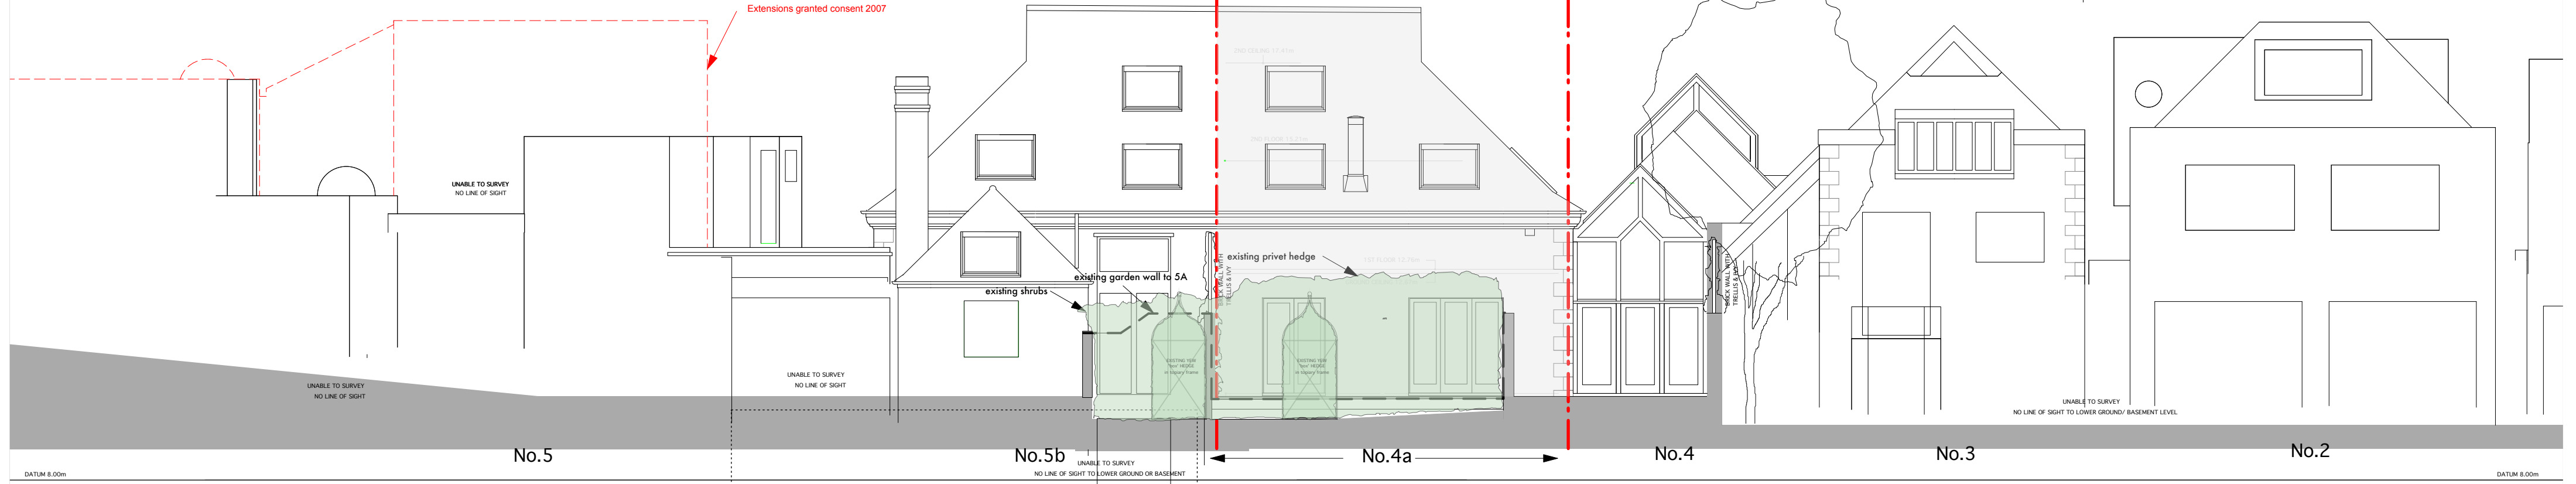


1:1250 location plan

Ordnance Survey (c) Crown Copyright 2012. All rights reserved. Licence number 100020449

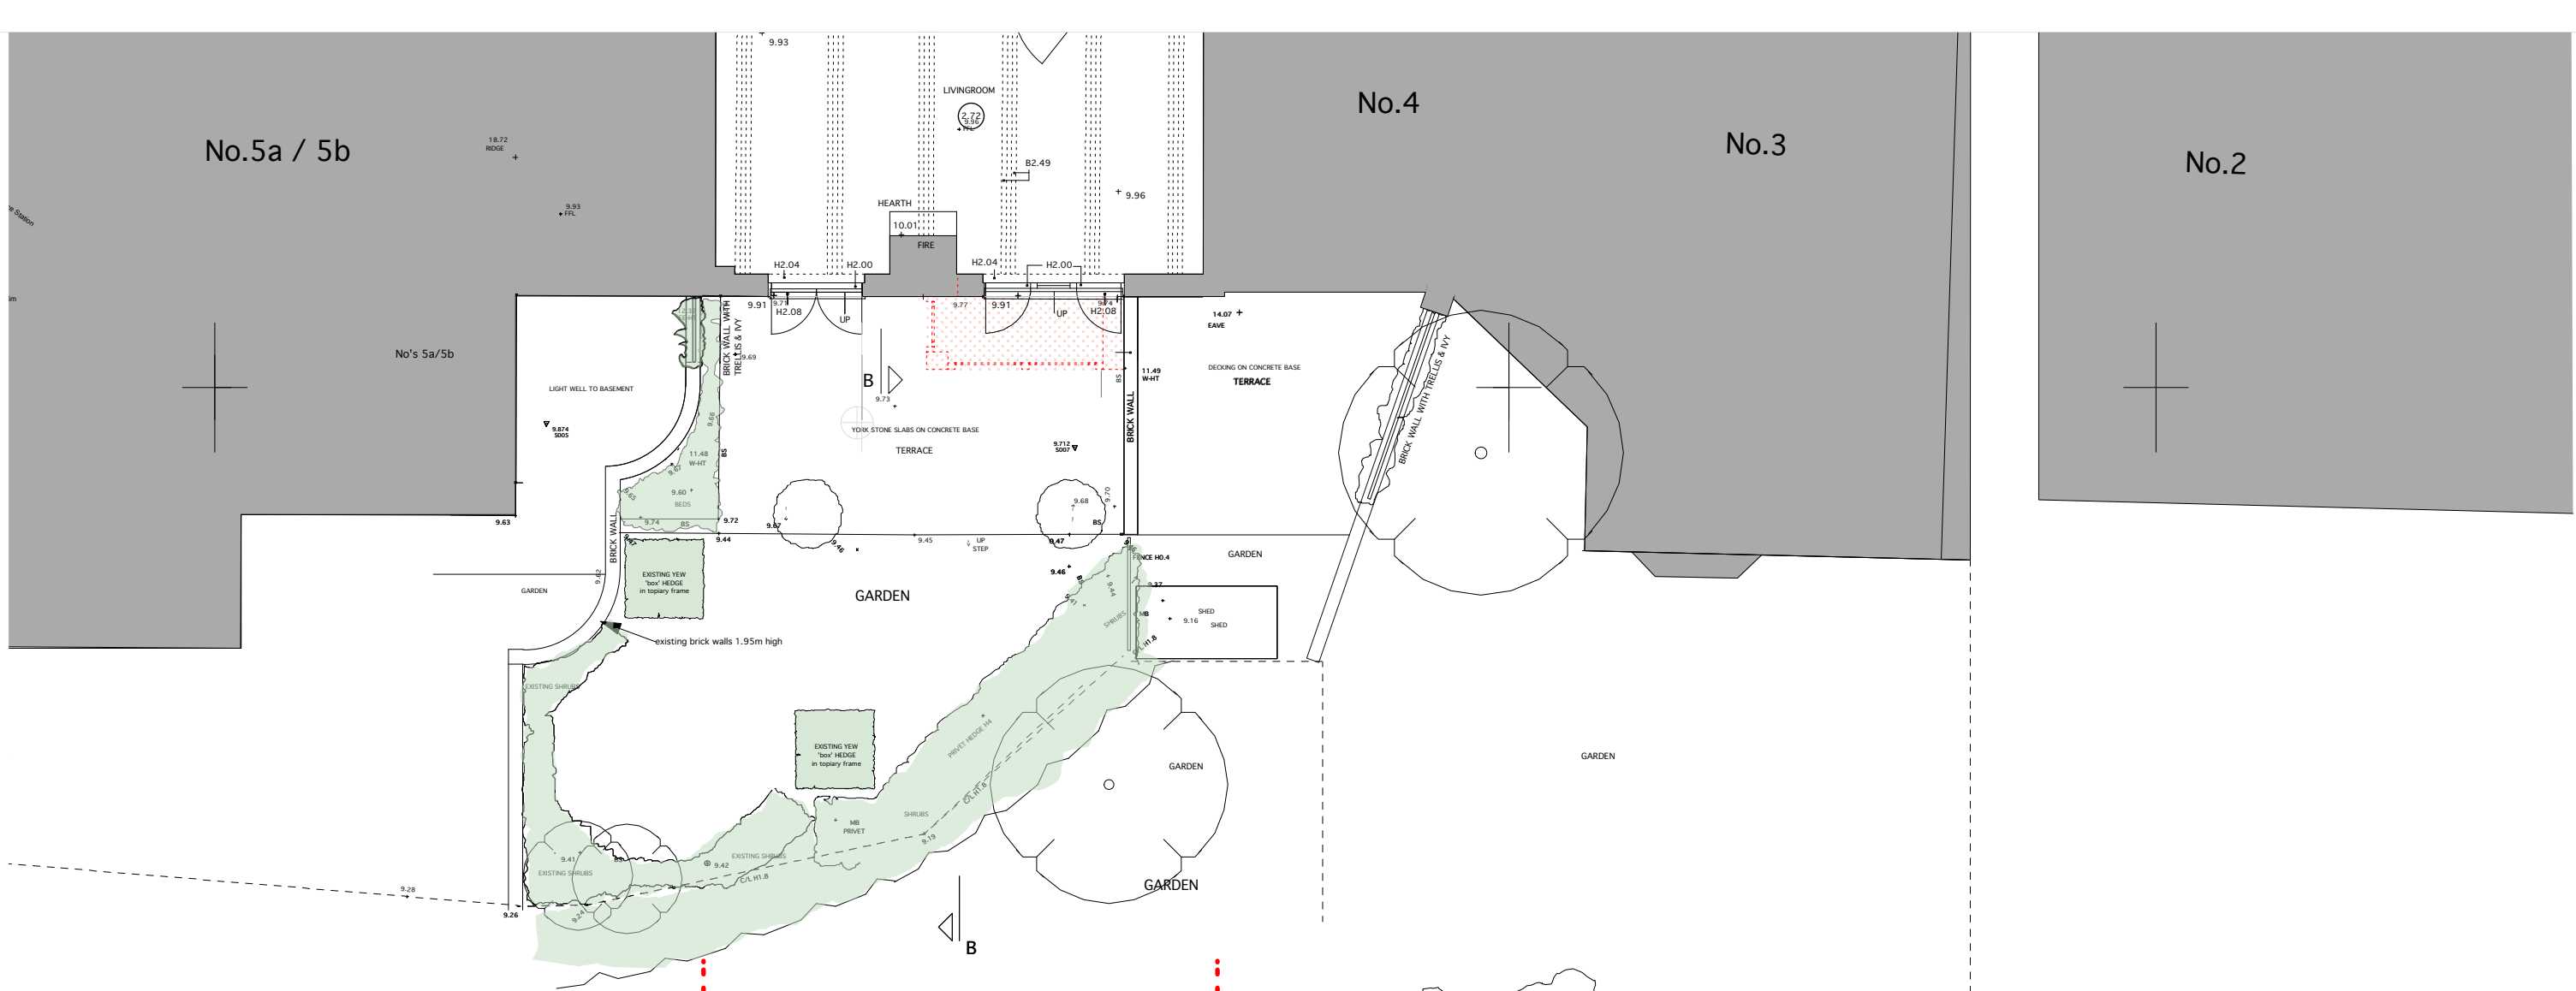

EXISTING GARDEN ELEVATION

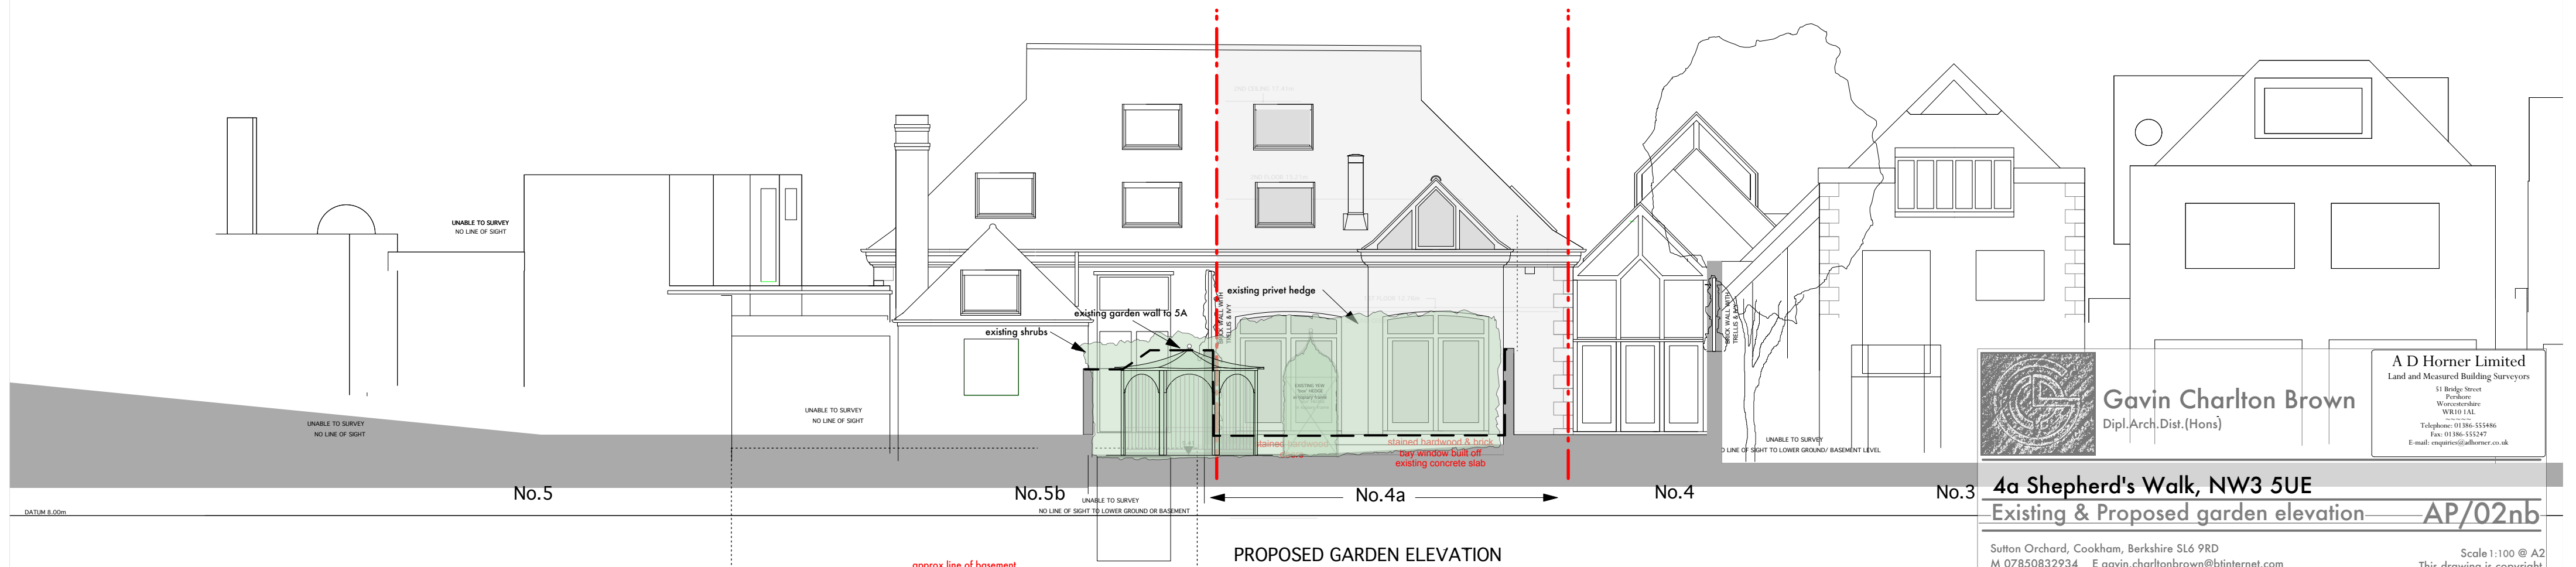

PROPOSED GARDEN ELEVATION

A D Horner Limited
Land and Measured Building Surveyors
11 Bridge Street
Purborne
Wiltshire
W10 1AL
Telephone: 01386 555486
Fax: 01386 555247
E-mail: enquiries@adhorner.co.uk

Gavin Charlton Brown
Dipl. Arch. Dist. (Hons)

4a Shepherd's Walk, NW3 5UE
Existing & Proposed garden elevation **AP/02nb**

Sutton Orchard, Cookham, Berkshire SL6 9RD
M 07850832934 E gavin.charltonbrown@btinternet.com
Scale 1:100 @ A2
This drawing is copyright