

NOTES:
 1. DRAWING BASED ON JACOBS RECORDS
 DRG NO 34361NB AL(0)5/103/Z

Notes: RAMPWAY ADJACENT
 N SIDE OF DIKE HOUSE CONNECTED
 + FLOORING PROPOSED
 B. JACOBS' LEVELS CORRECTED +
 NOTES ADDED
 G/18/344: NOTES ADDED

Job title
 UNIVERSITY OF LONDON COLLEGE HALL
 MALET STREET, LONDON WC1
 REVIEW OF DISABLED ACCESS PROVISION
 drawing title
 GROUND FLOOR + SITE PLAN
 AS EXISTING

scales		date		drawn	
1:200 (A3)		09/12		MJ	
job	CI/Std	number	revision		
255		S2			

AHP architects
 51 LANGHAM ROAD, TEDDINGTON, MIDDLESEX, TW11 9HQ 020 8943 3443



SCALE: 0 5 10 15 20 25

WATERSTONES BOOKSHOP

1000 MM CLEARANCE WITH GATE
 1200 MM CLEARANCE WITH RAMPS

470 MM CLEARANCE WITH RAMPS

1000 MM CLEARANCE WITH GATE


1000 MM CLEARANCE WITH GATE

1000 MM CLEARANCE WITH GATE

1000 MM CLEARANCE WITH GATE

1000 MM CLEARANCE WITH GATE

job title
 UNIVERSITY OF LONDON COLLEGE HALL
 MALET STREET, LONDON WC1
 REVIEW OF DISABLED ACCESS PROVISION
 drawing title
 GROUND FLOOR + SITE PLAN
 AS EXISTING

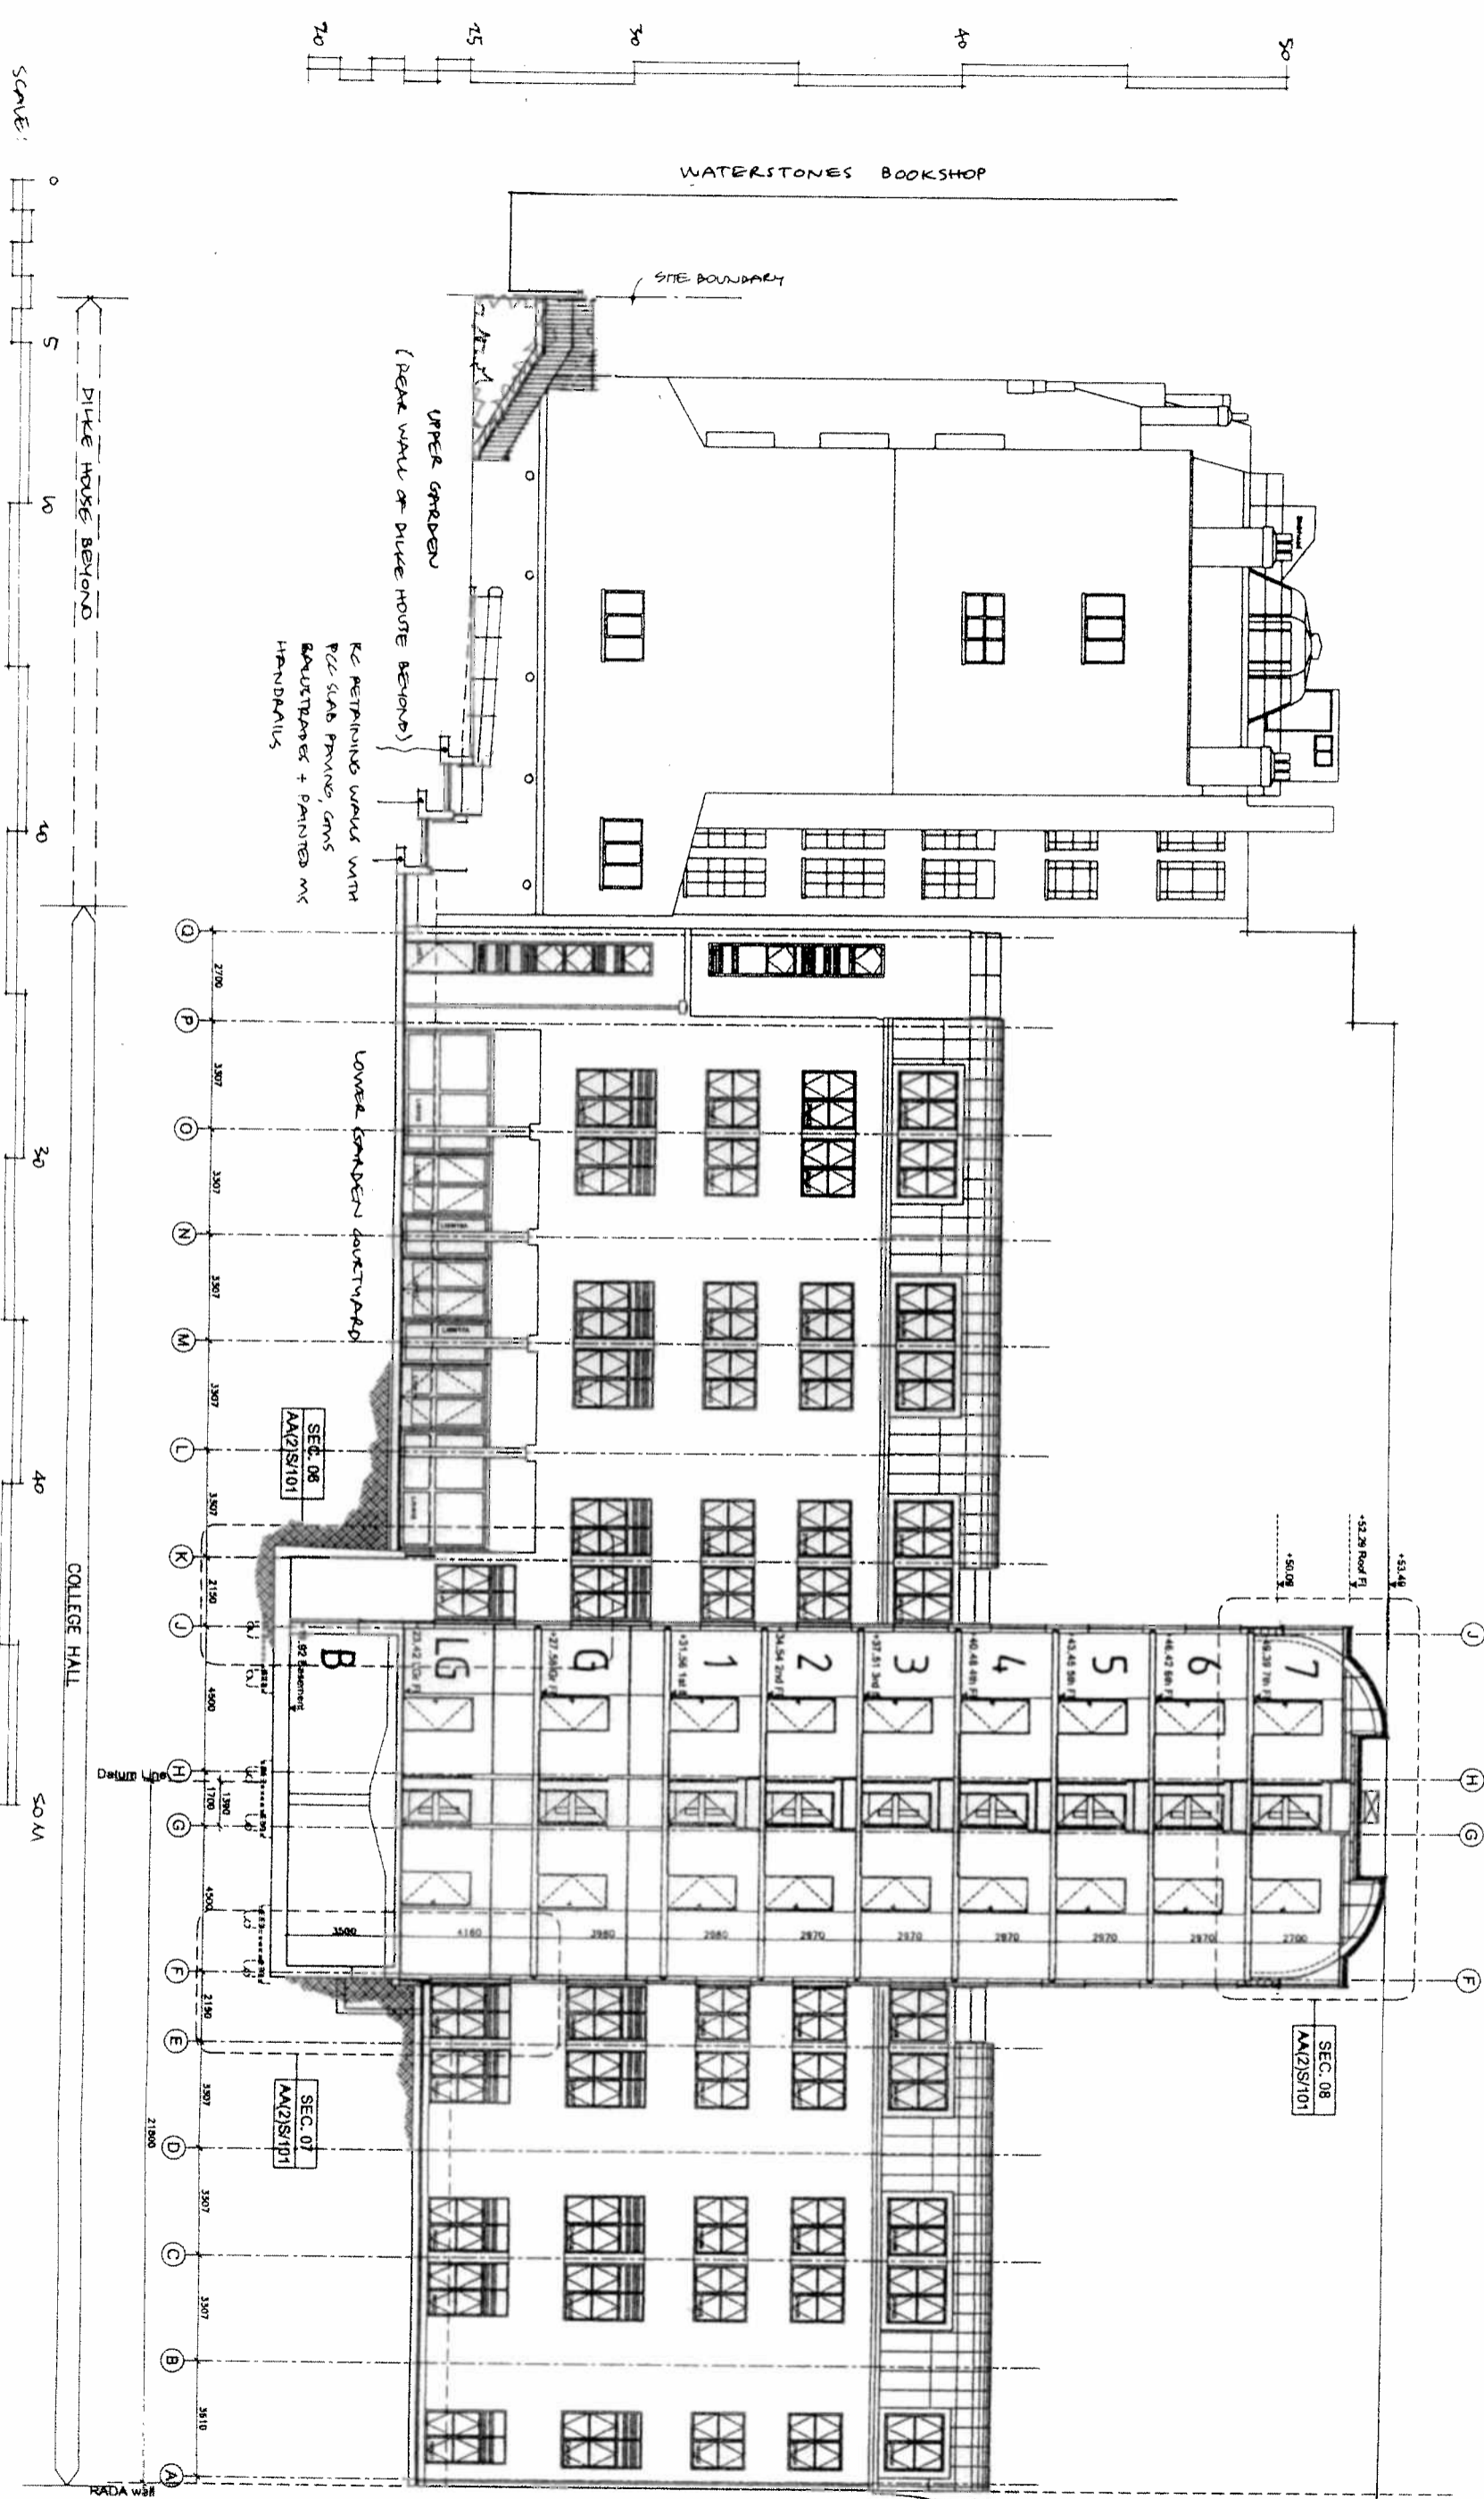

NOTES:
 1. DRAWINGS BASED ON JACOBS RECORD
 DNG NO 3636 NB RL(1)5/103/2

Revision	Contractors	Job Title
N/01/11: UPPER GARDEN (VENUES)		UNIVERSITY OF LONDON COLLEGE HALL
B/1003K: LIGHTS + NOTES ADDED		MALET STREET, LONDON W1F
SITE BOUNDARIES INDICATED		REVIEW OF DISABLED ACCESS PROVISION

Drawing title
 SECTION CC
 AT EXISTING

Scales		AHP Architects	
N 1:200 (A3)	date 09/12	52 LANGHAM ROAD, TEDDINGTON, MIDDLESEX, TW11 9HQ 020-8943 3443	
job 255	CI/SIB	number S4	drawn by M
			checked by B