


THIS DRAWING AND ALL DATA THEREIN IS PROTECTED BY  
COPRIGHT AND MUST NOT BE COPIED OR REPRODUCED  
WITHOUT THE WRITTEN CONSENT OF  
DLG ARCHITECTS

NO DIMENSIONS ARE TO BE SCALED FROM THIS DRAWING.  
USE DIMENSIONS GIVEN ONLY.  
ALL DIMENSIONS ARE TO FACE UNLESS OTHERWISE NOTED.  
AND ANY DISCREPANCIES REPORTED TO THE ARCHITECT  
PRIOR TO INITIATION OF ANY WORKS.

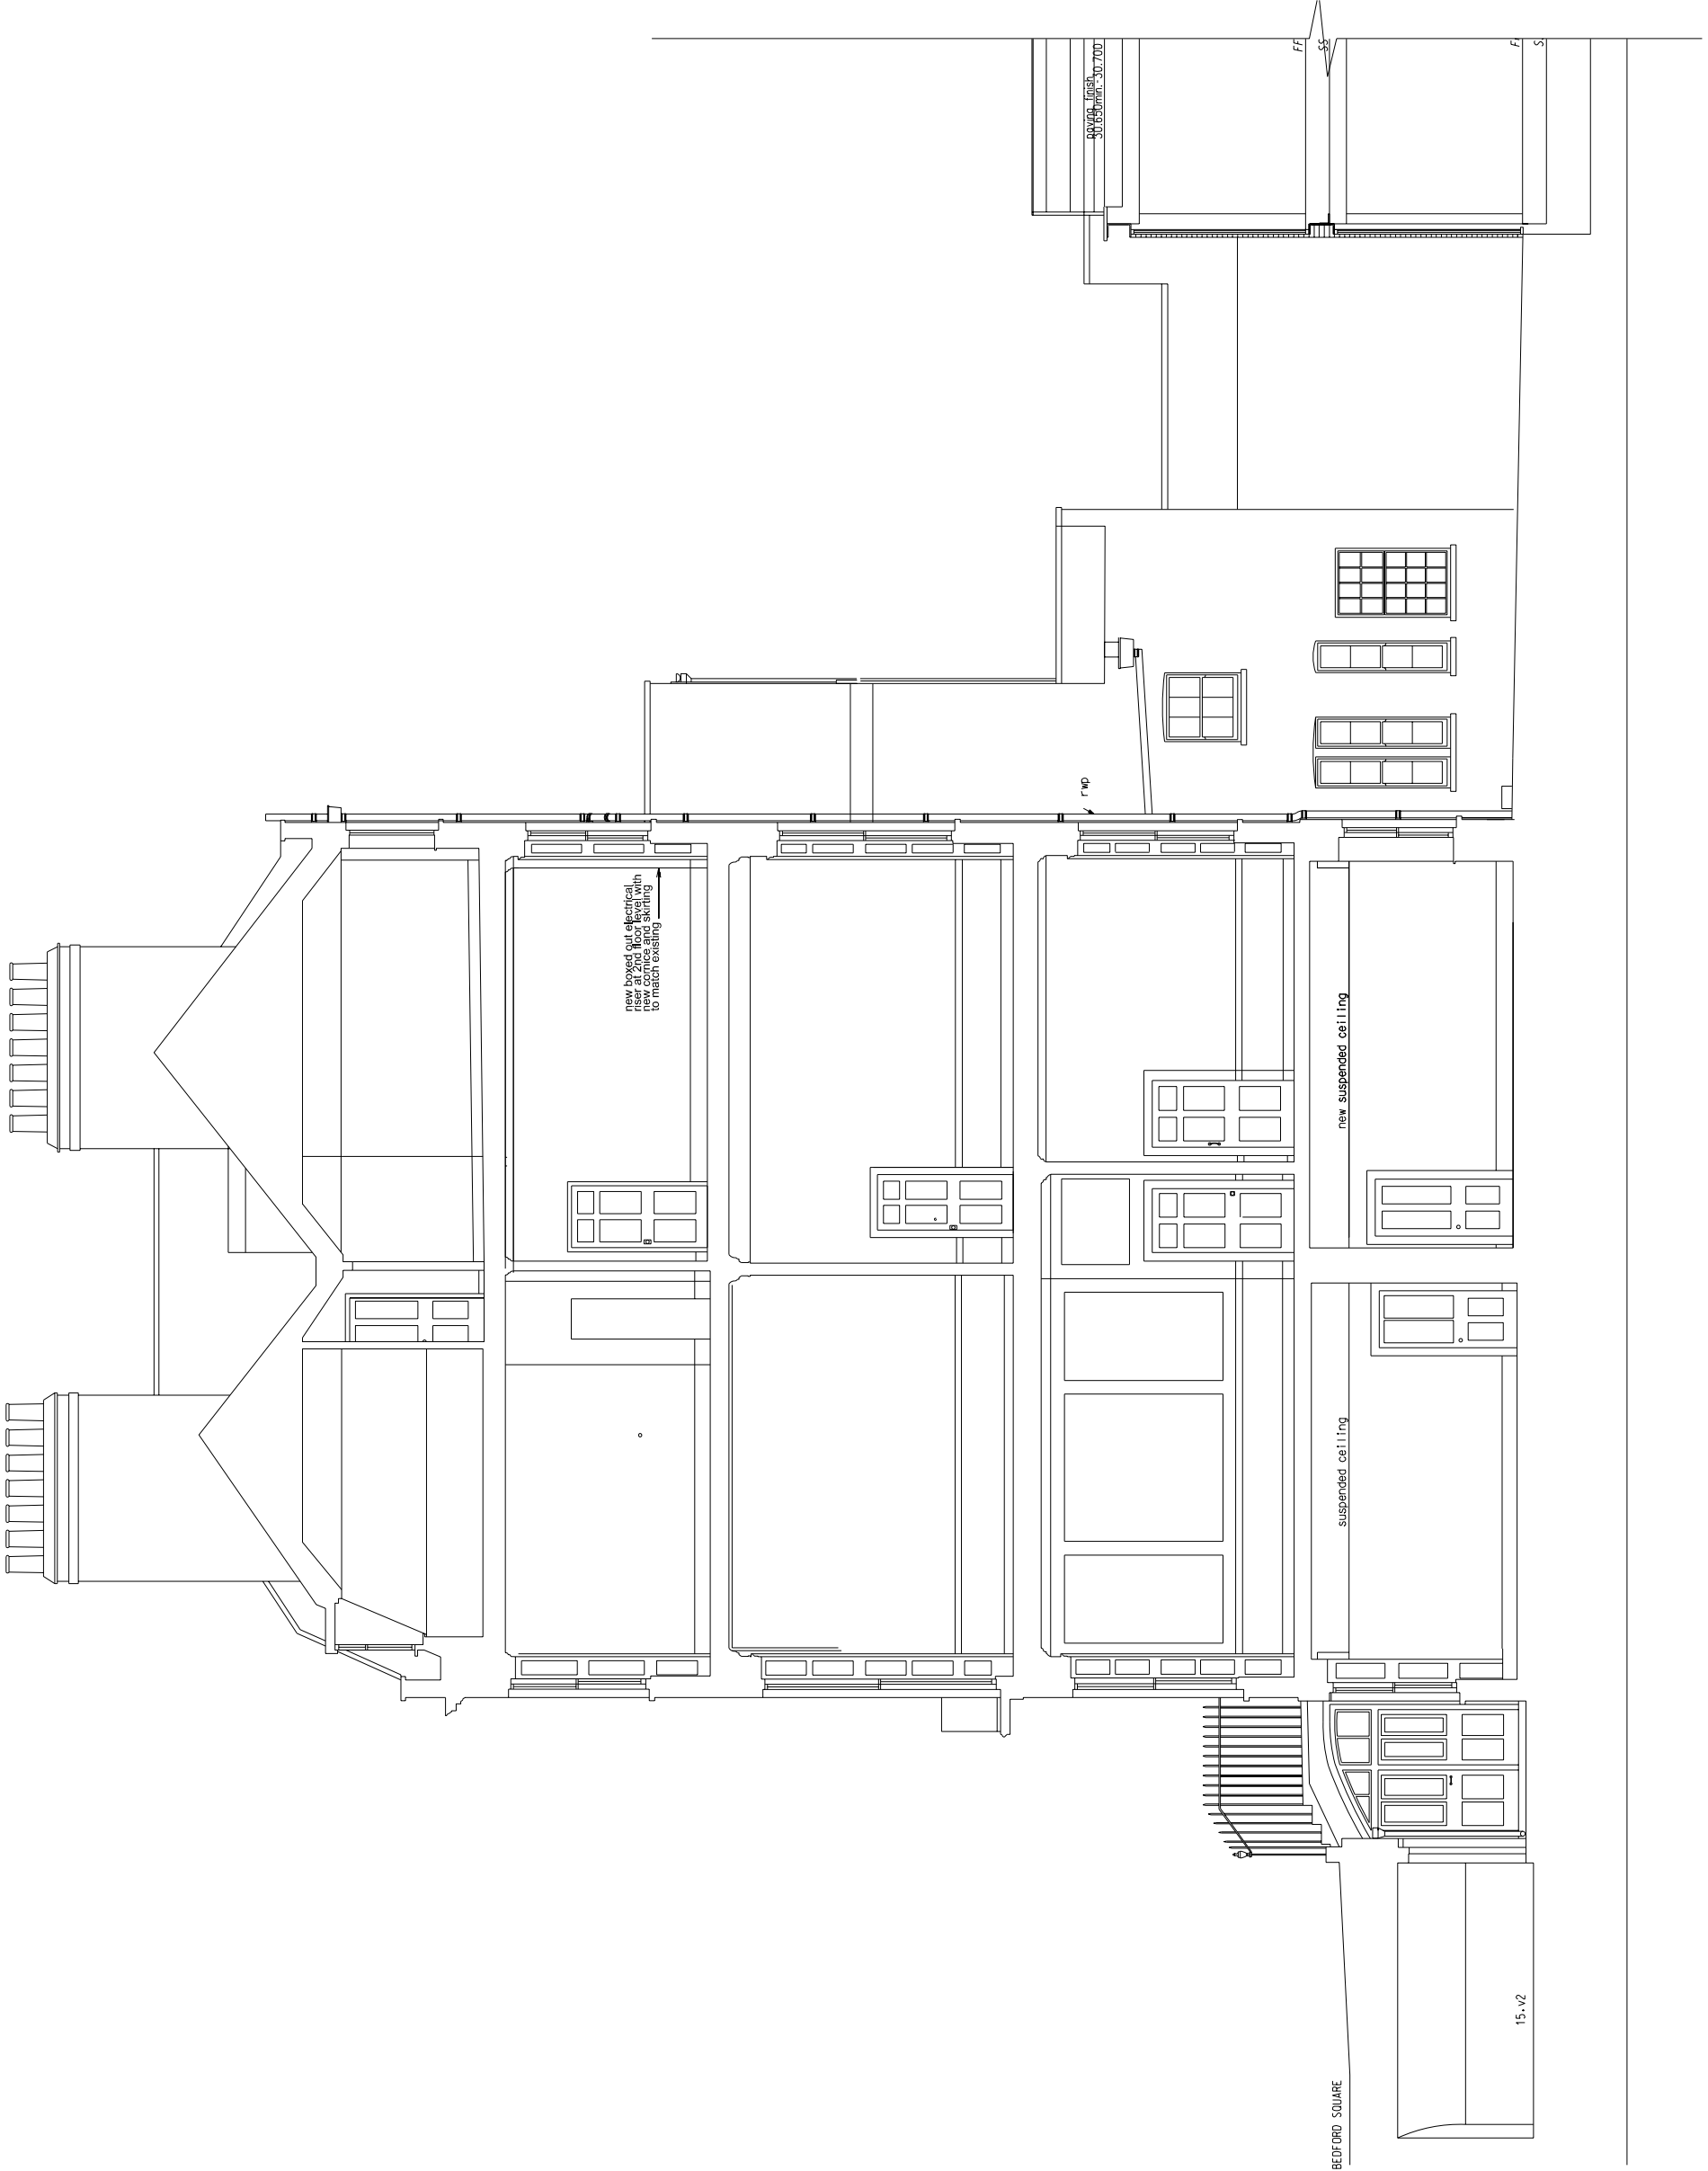

DLG ARCHITECTS  
14-15 Bedford Square  
London  
W1B 4DB  
Tel: +44 (0) 20 7630 1236  
Fax: +44 (0) 20 7938 4416  
info@dlgarchitects.com  
dlgarchitects.com

Project Name: The Bedford Estates  
14-15 Bedford Square  
London  
Section: AA Through No. 15  
Status: AS PROPOSED  
Date: 18/11/13  
Scale: 1:50@A1  
Code: P  
Drawing Number: 011 02

DLG ARCHITECTS LLP  
128 Southpark Street  
London SE16 7JH  
Tel: +44 (0) 20 7630 1236  
Fax: +44 (0) 20 7938 4416  
info@dlgarchitects.com  
dlgarchitects.com

